



02 PROPOSED FIRST FLOOR LAYOUT (NO CHANGE) 1:100

03 PROPOSED ATTIC LAYOUT (NO CHANGE) 1:100

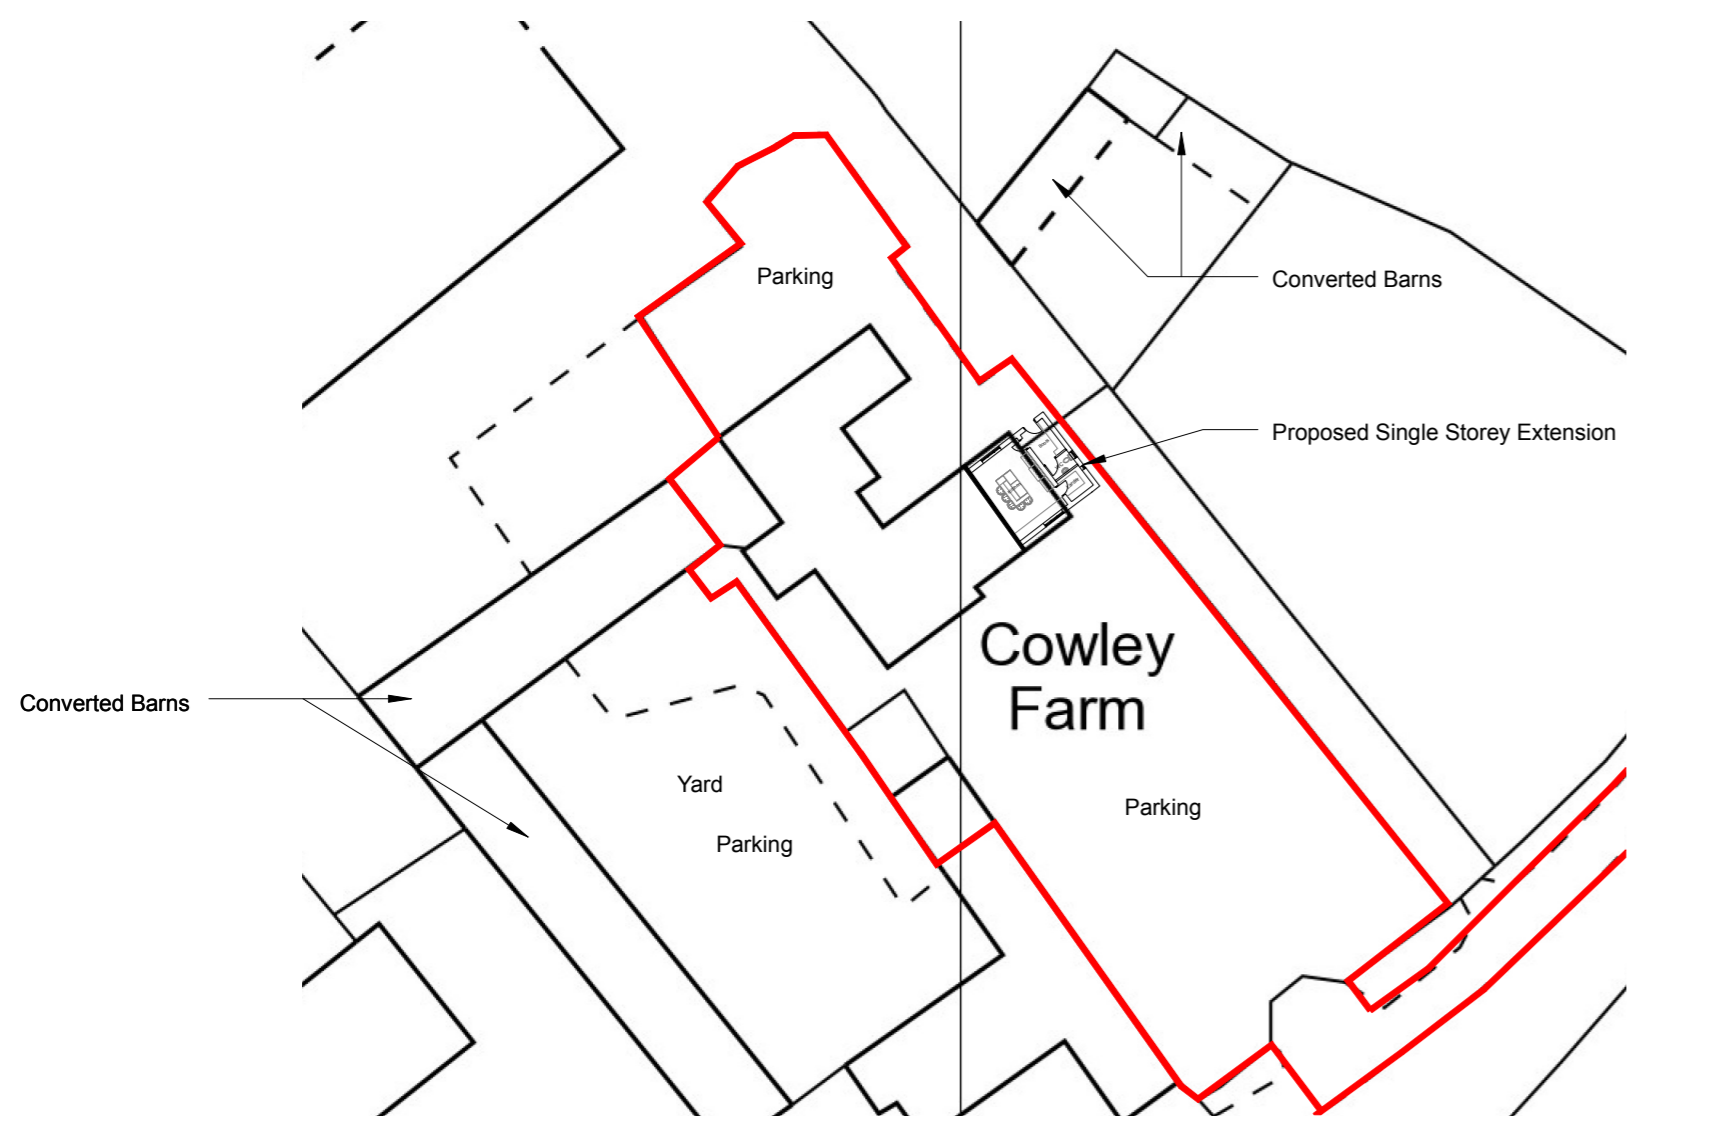

03 PROPOSED ATTIC LAYOUT (NO CHANGE) 1:500

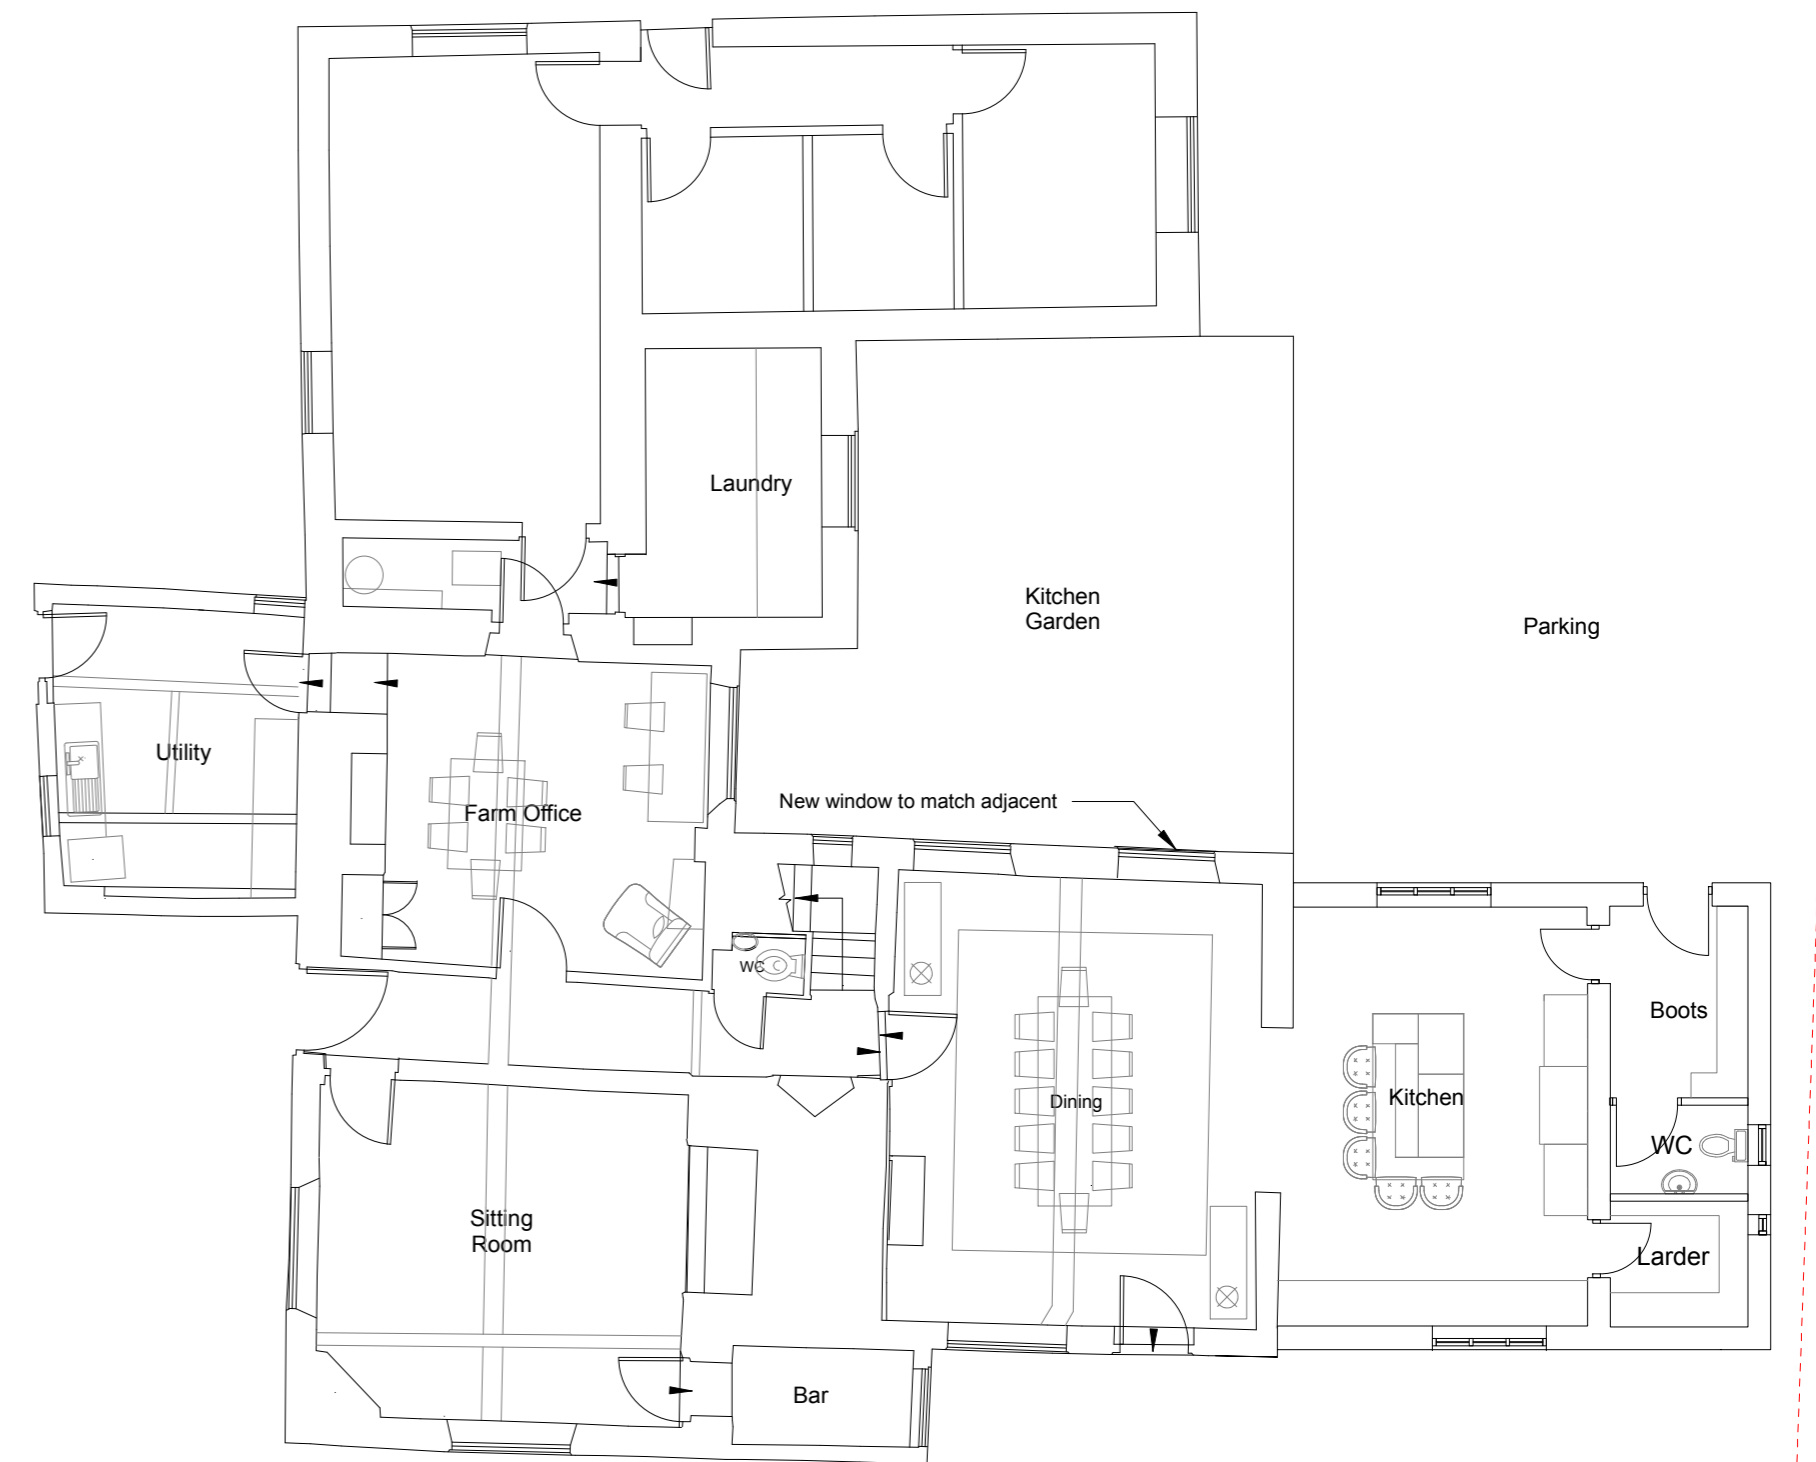

01 PROPOSED GROUND FLOOR LAYOUT 1:100

mm³ design

Dairy Farm, Hillesden
Buckinghamshire, MK18 4BX

Tel: 01280 848 140
E: studio@mm3-design.co.uk

-	05.11.21	Issued for Submission
A	10.11.21	Updated for Submission
B	10.05.22	Updated for Submission
C	13.06.22	Updated to BCC Comment

KR
KR
KR
KR

Cowley Farmhouse, Cowley, Buckingham. MK18 4DR.

Proposed Layouts

05.11.21	AL(10)003	C
1:100	@A2	KR ©

