




PROPOSED GROUND FLOOR PLAN

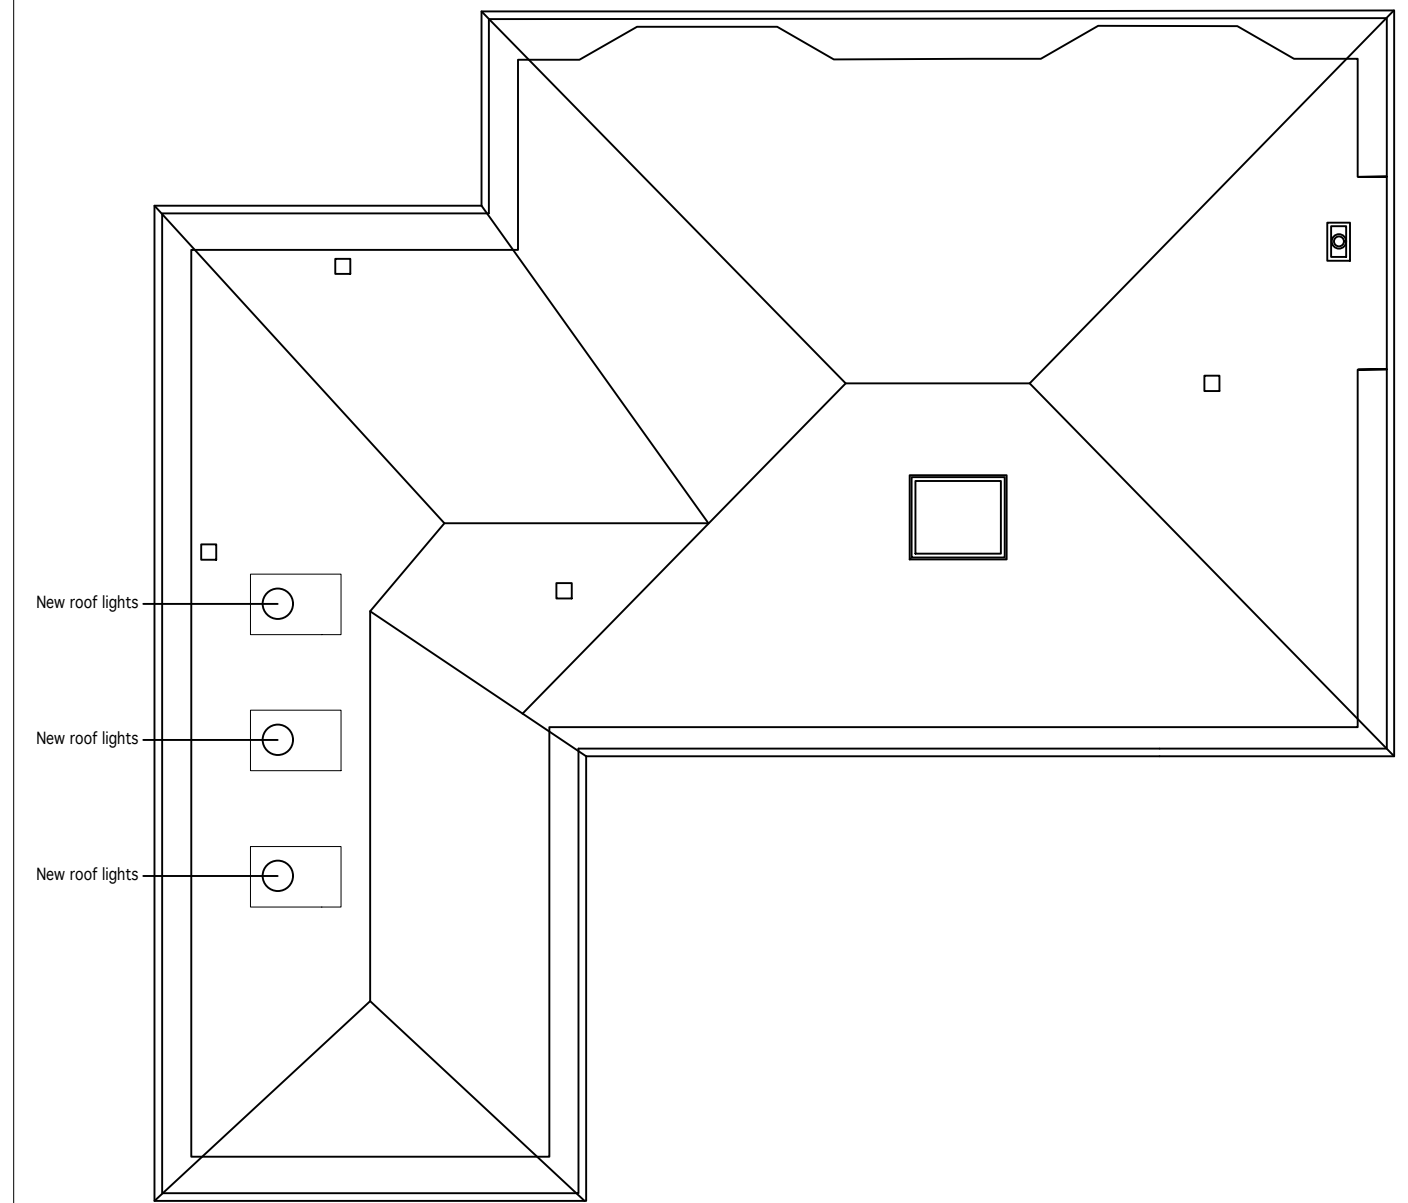


PROPOSED ROOF PLAN -

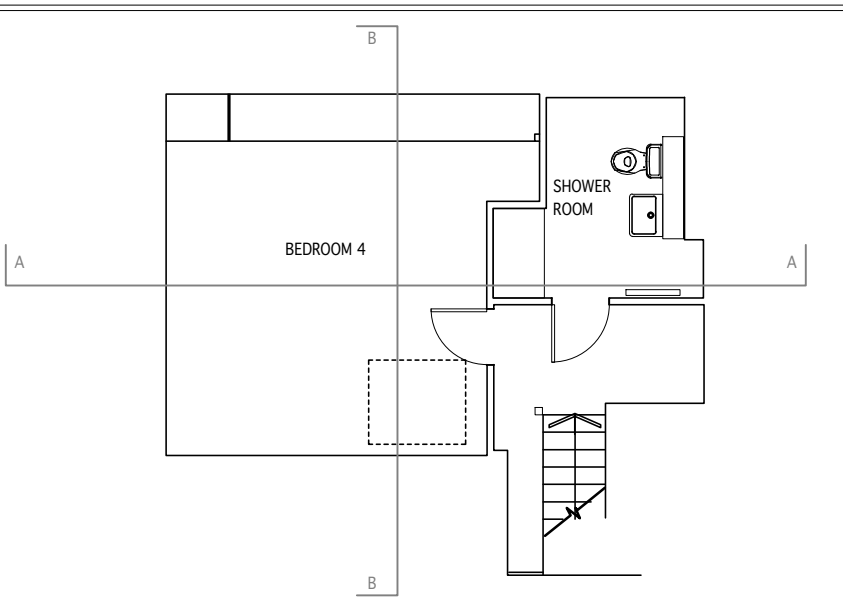

PROPOSED FIRST FLOOR PLAN - NO CHANGES

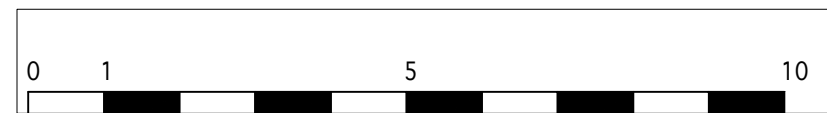

 Formia Design and Investment Ltd 500 Crow Road Glasgow G11 7DW	<b>CLIENT :</b>	<i>The Eusebi family</i>
	<b>PROJECT :</b>	<i>House extension , 50 Blackcroft Road, Mount Vernon</i>
	<b>PROJ. NO :</b>	<i>FD188</i>
	<b>DRWG. NO :</b>	<i>FD188.06 PL</i>
	<b>DRAWING :</b>	<i>Proposed plans</i>
	<b>SCALE :</b>	<i>1:100 @ A3</i>