




PROPOSED ELEVATION AA -

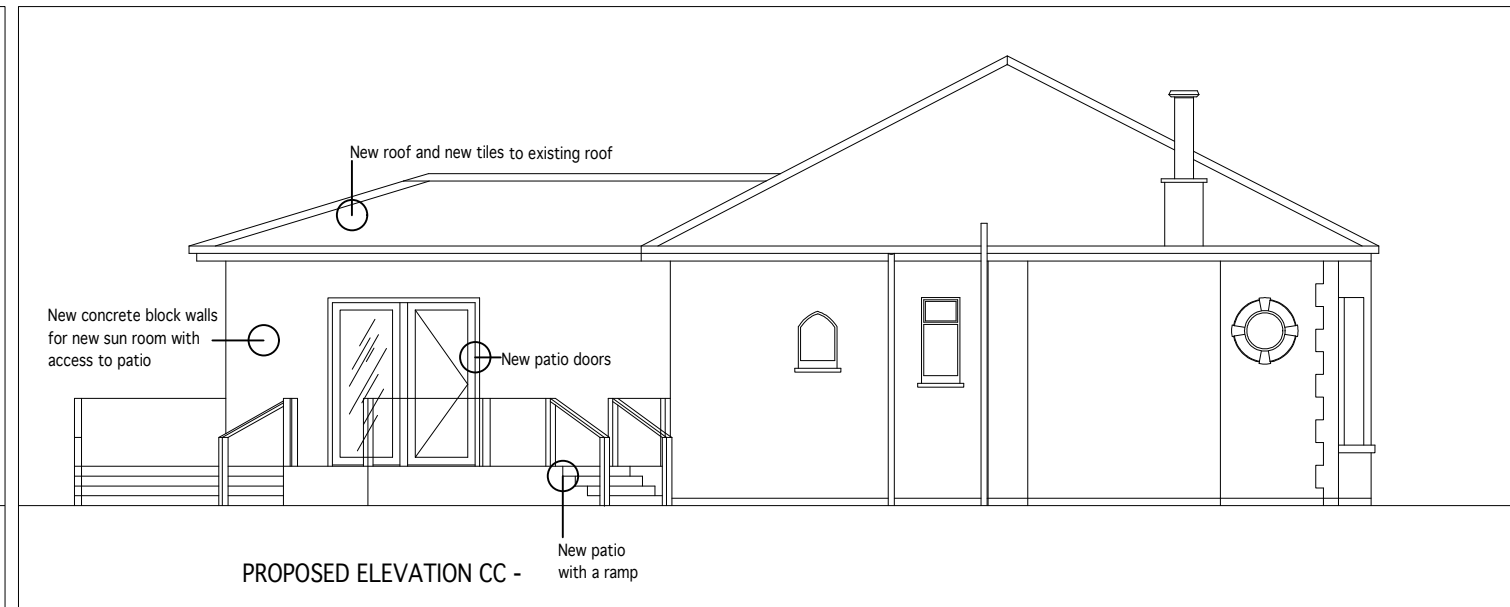


PROPOSED ELEVATION CC -

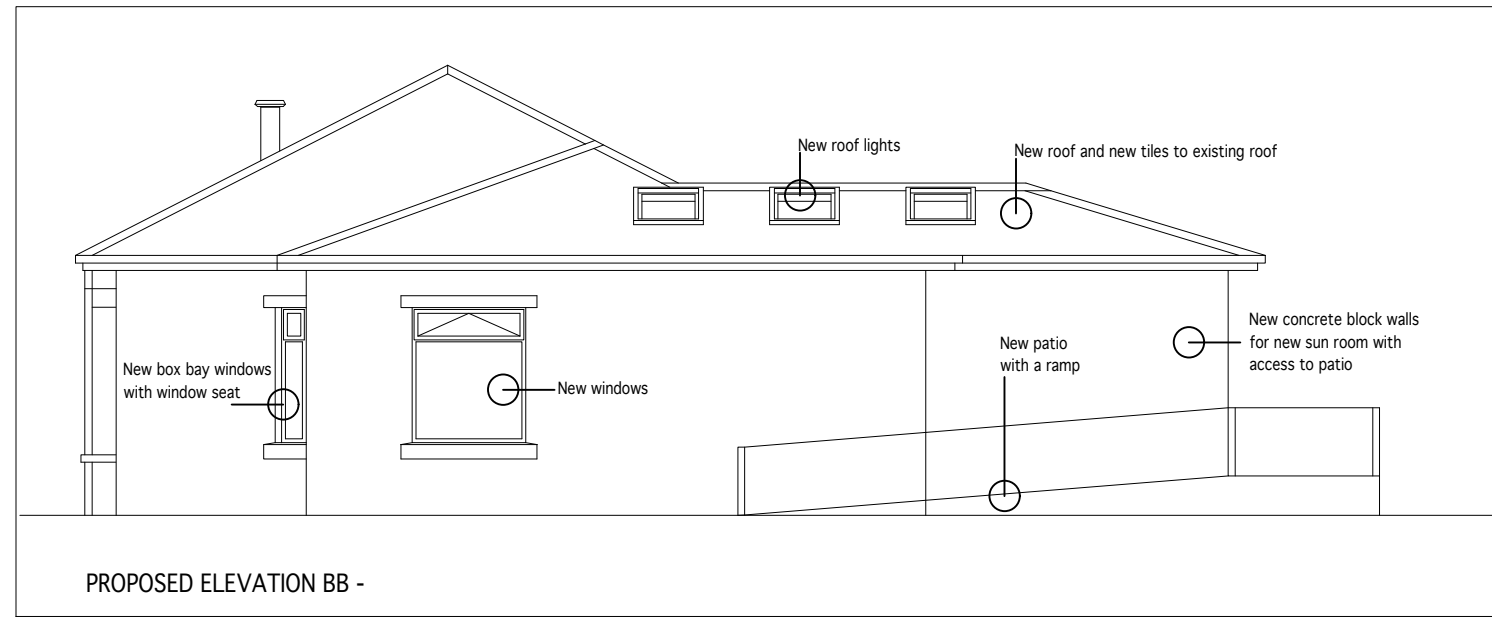


PROPOSED ELEVATION BB -

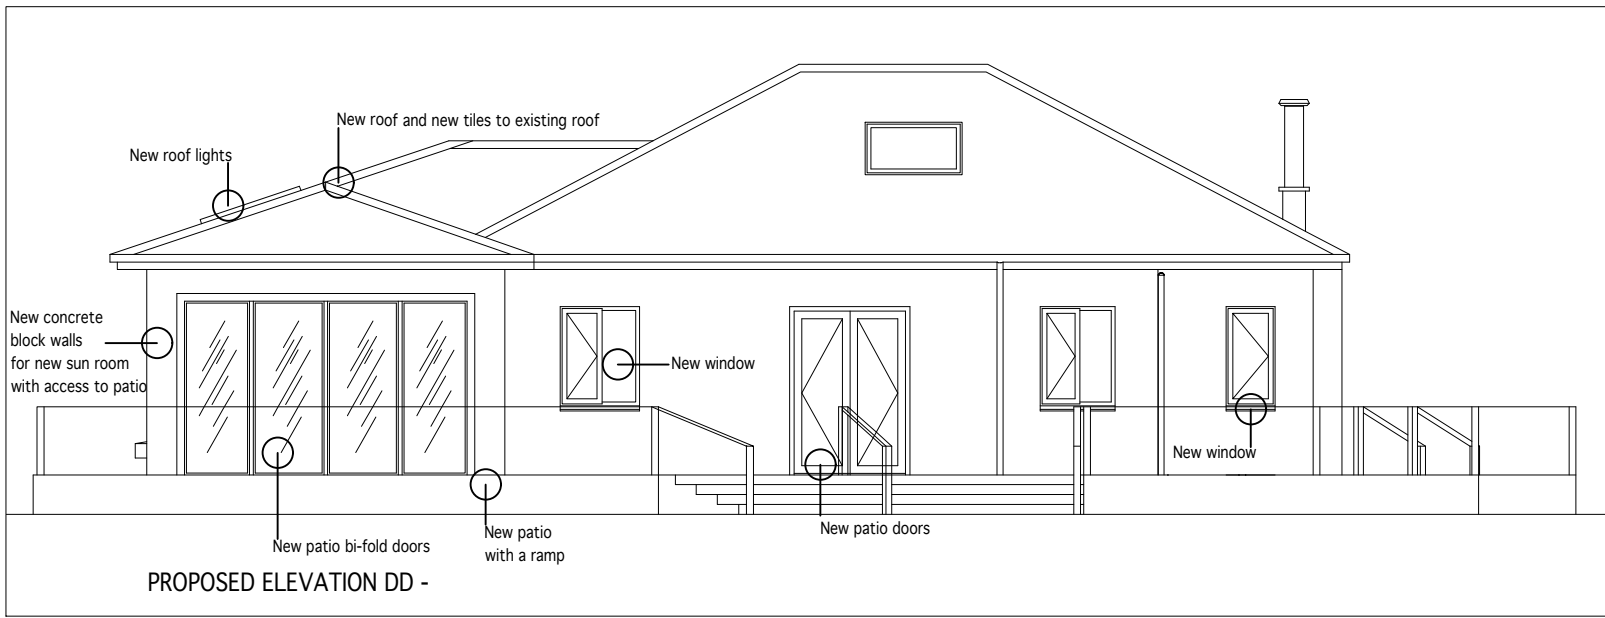



PROPOSED ELEVATION DD -

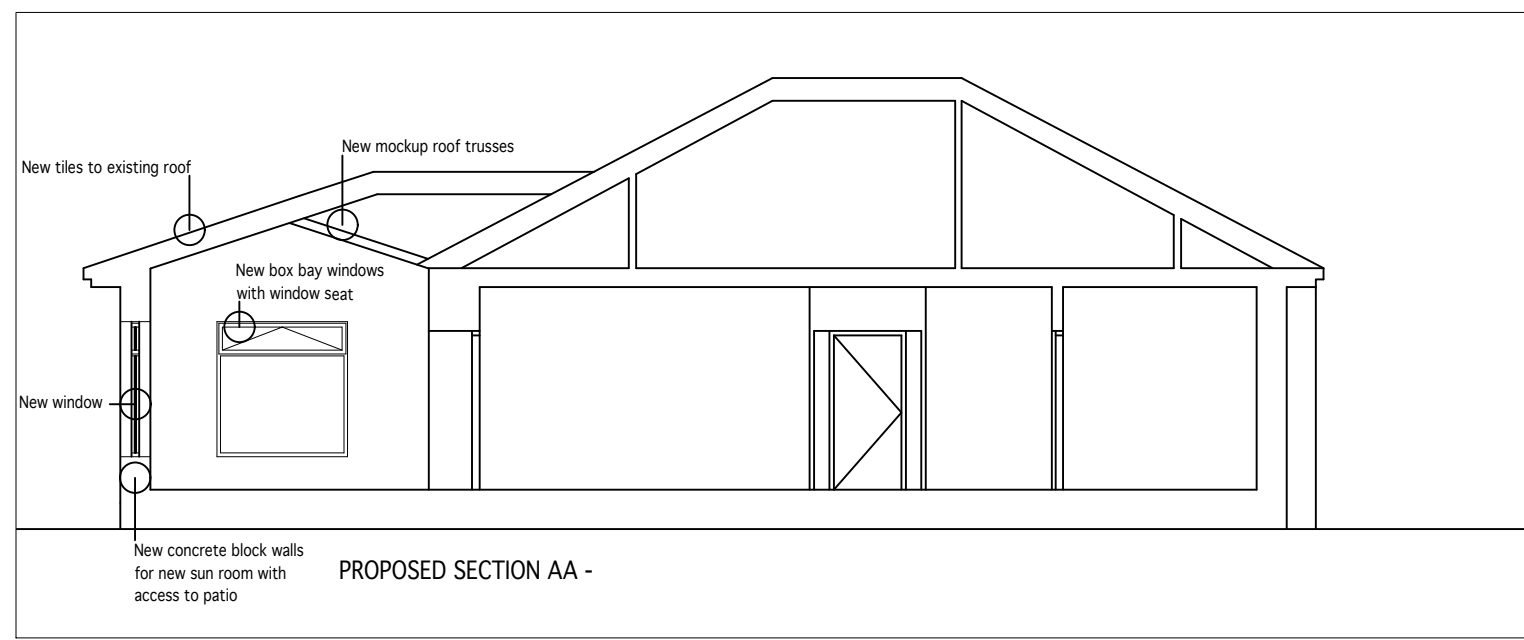


PROPOSED SECTION AA -

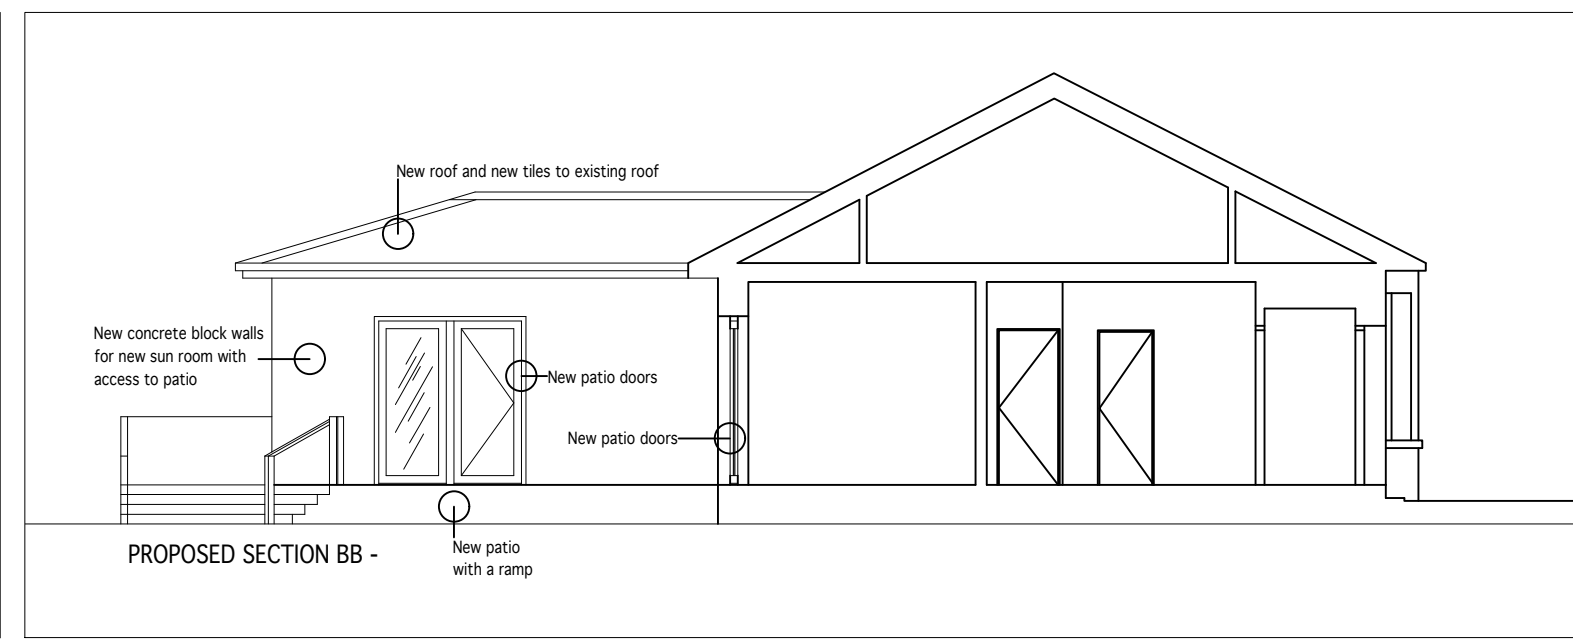

PROPOSED SECTION BB -

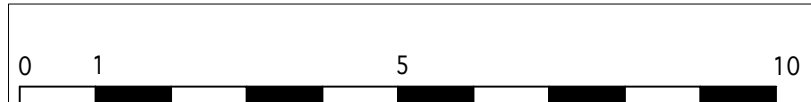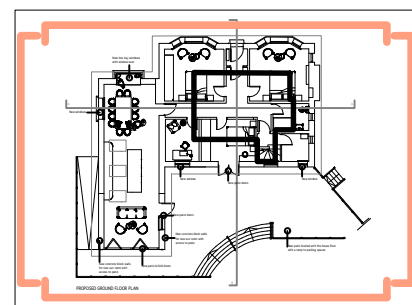

 Formia Design and Investment Ltd 500 Crow Road Glasgow G11 7DW	<b>CLIENT :</b> The Eusebi family
	<b>PROJECT :</b> House extension , 50 Blackcroft Road, Mount Vernon
	<b>PROJ. NO :</b> FD188
	<b>DRWG. NO :</b> FD188.08 PL
	<b>DRAWING :</b> Proposed sections and elevations
<b>SCALE :</b> 1:100 @ A3	