






Name
 Signature
 Date

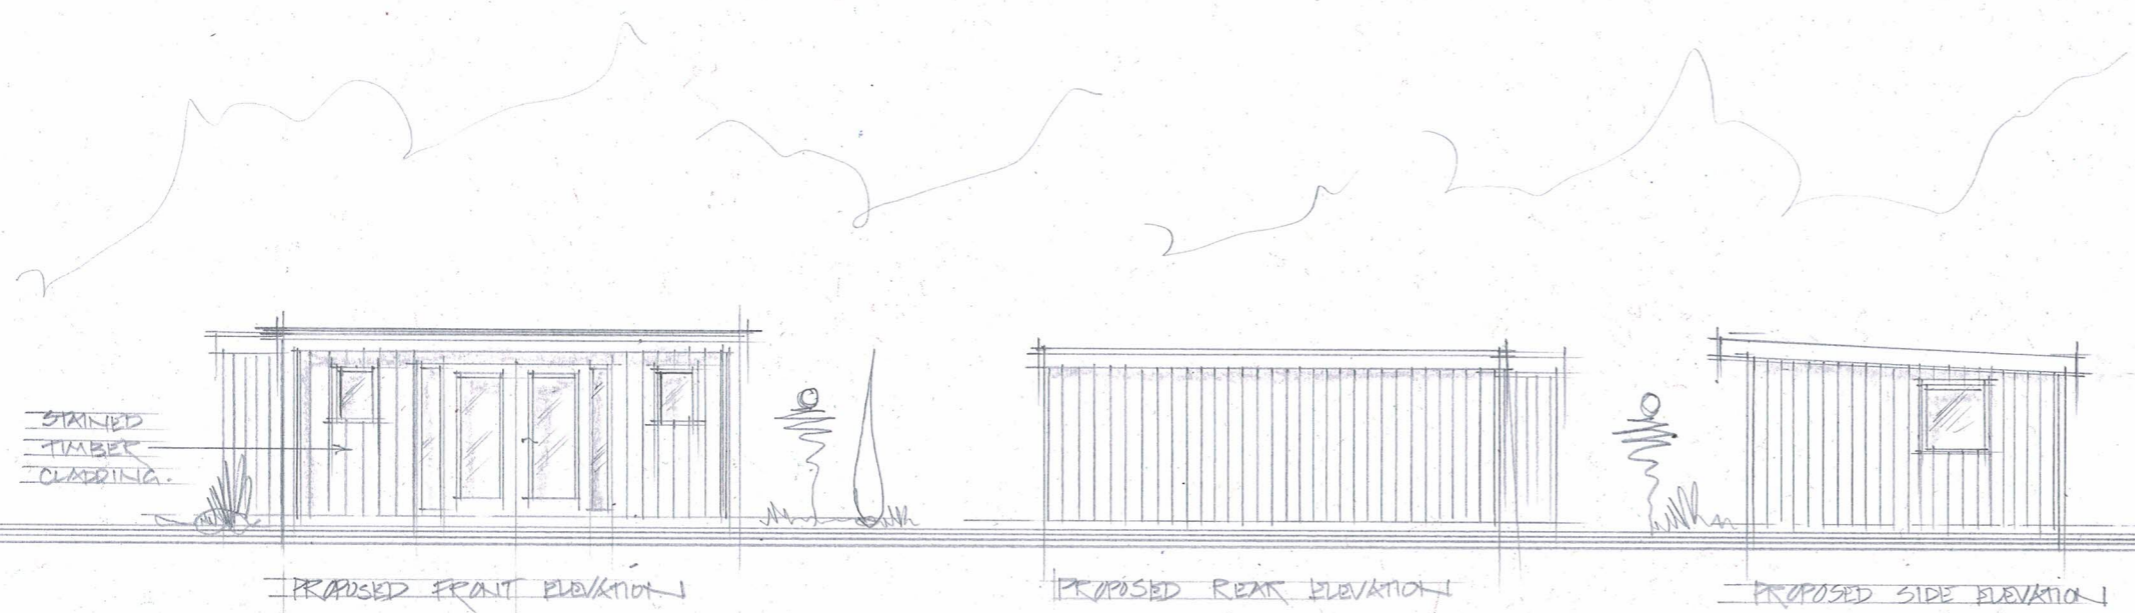

Atrium Architectural Design
 STEVE.APPLEBY007@GMAIL.COM
 MOBILE:07866 566265

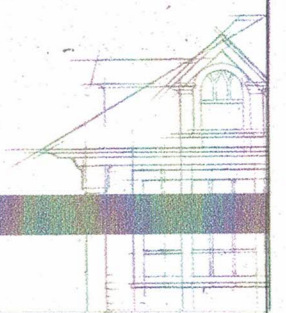

Steve Appleby
 MANAGING DIRECTOR

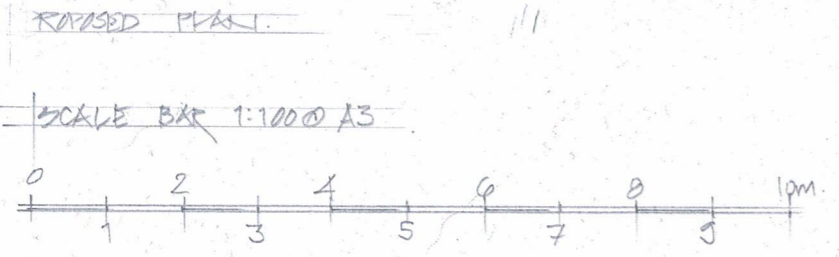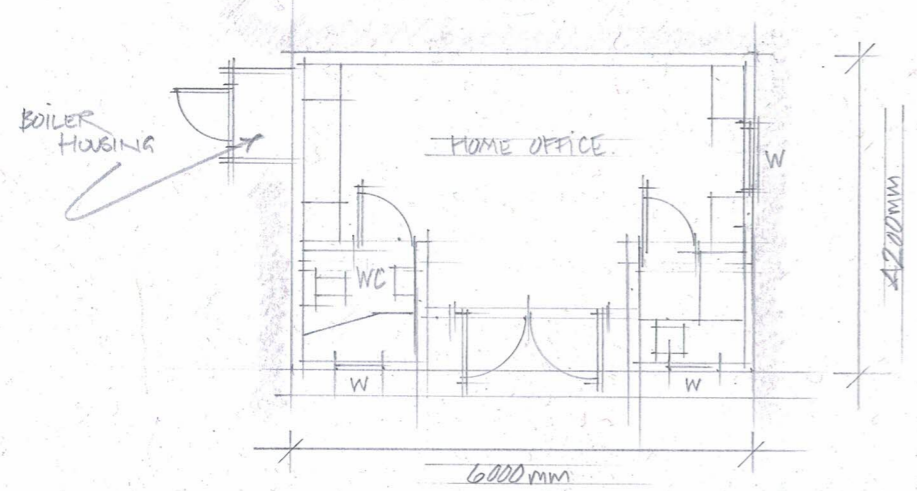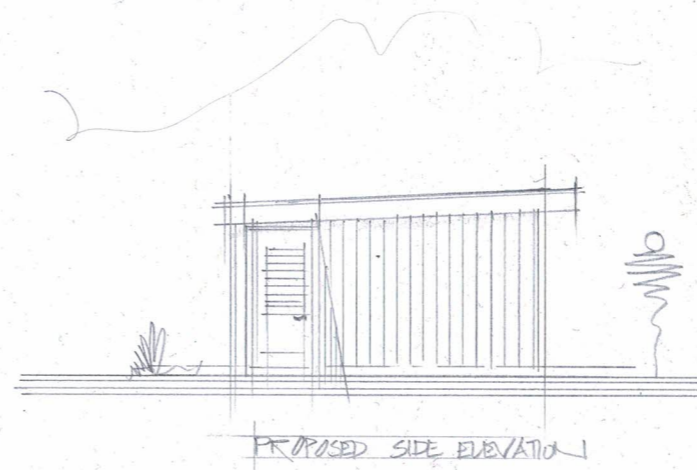

REV II.

Client Name:
 MR DECLAN CURRY

Project Title:
 PROPOSED GARDEN ROOM
 SITE: 1 ORCHARD VIEW COTTAGE,
 EVENHIDE, MARETON-IN-MARSH,
 GL56 0NW.

Drawing Title:
 PROPOSED PLAN & ELEVATIONS

Scale: 1:100 @ A3 Date: MAY 2022

Project No: 100/373/2022 Dwg No: Rev: By: STEVE APPLEBY