


1 Site Plan  
1 : 500

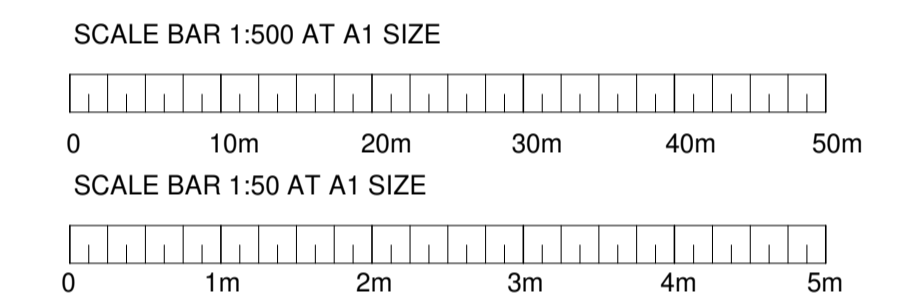

Building Development Service  
Architectural Design

Simon Webb  
Architectural Technician

9 Southwell Close  
Grantham, NG31 8PL

07971056302  
simonwebb1967@hotmail.co.uk

Client  
**Mr & Mrs D Waterworth**


Project Address  
**12A City Road  
Stathern  
LE14 4HE**

Project  
**Double garage & home office**


Drawing  
Title  
**Plans & Elevations**

Scale	Date	Drawn
As indicated	09/05/22	SRW


Drg  
**22.039PL01-1**

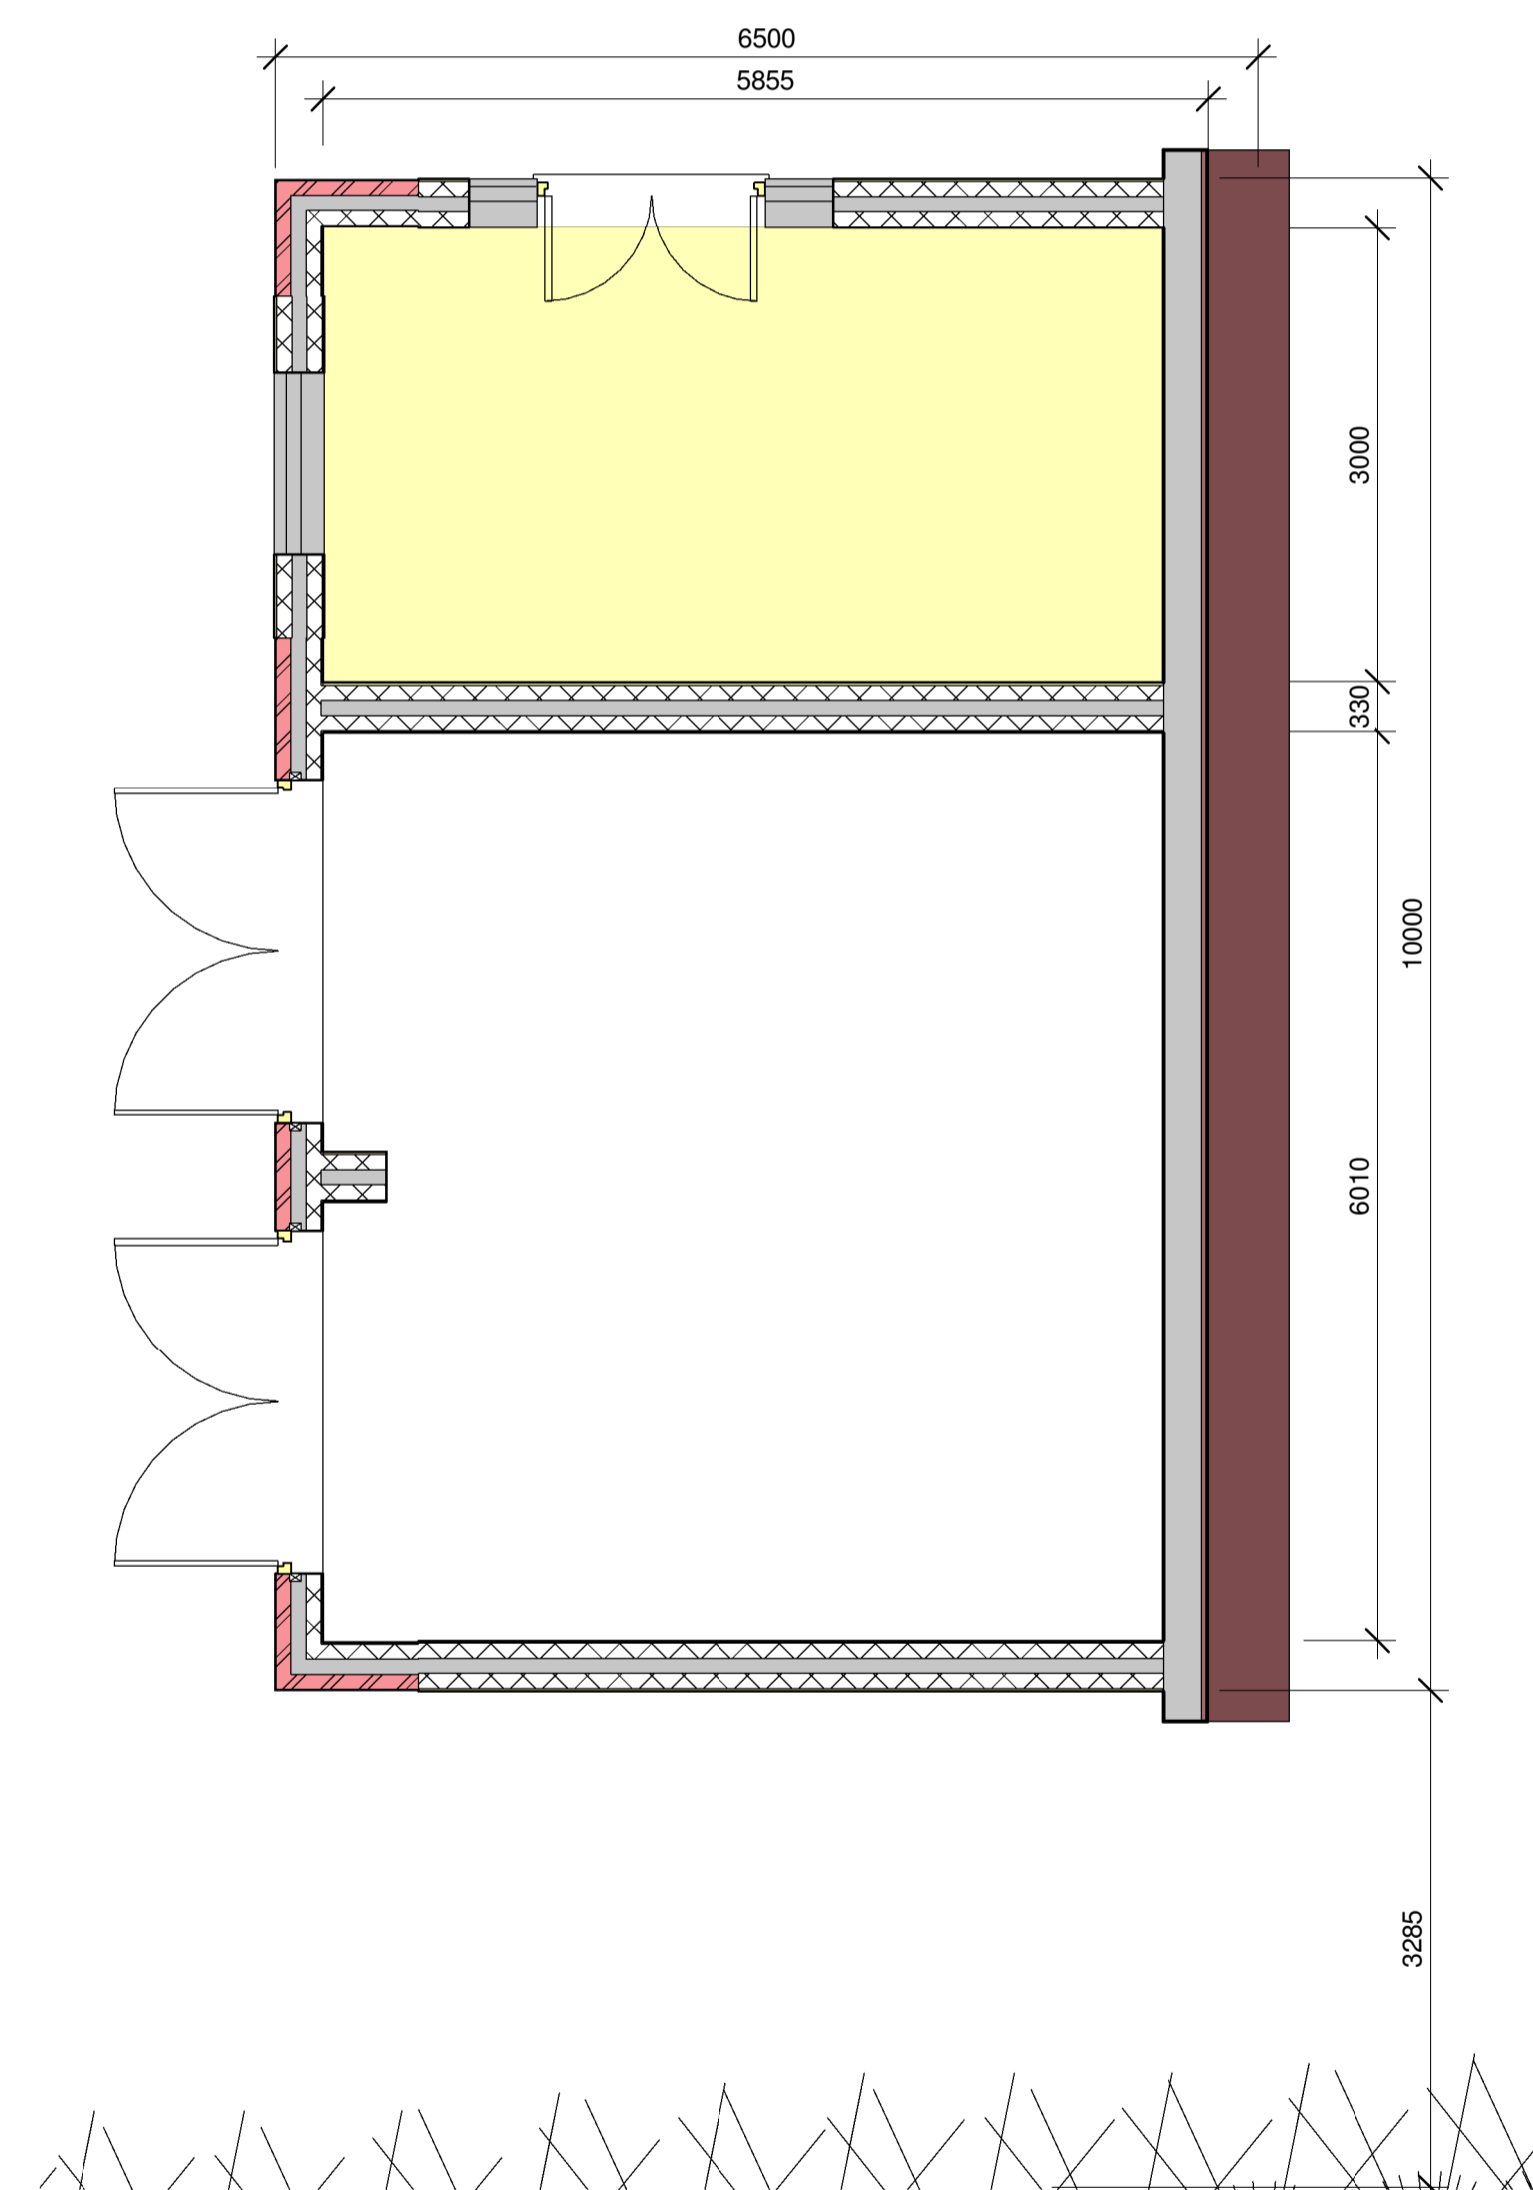


3 Proposed Ground Floor Plan  
1 : 50

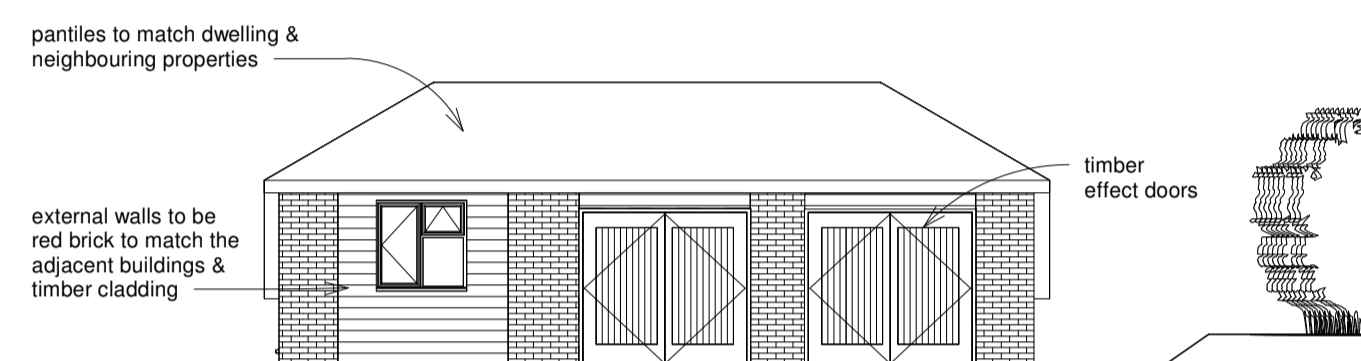


4 Proposed Front Elevation  
1 : 100

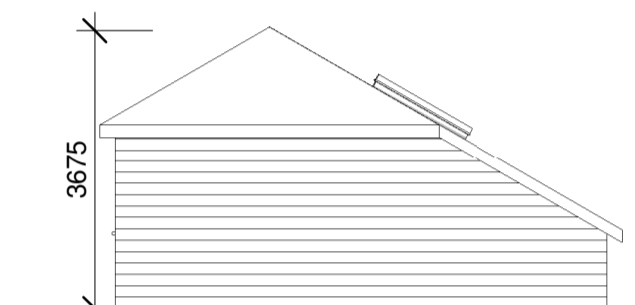

5 Proposed Side Elevation  
1 : 100

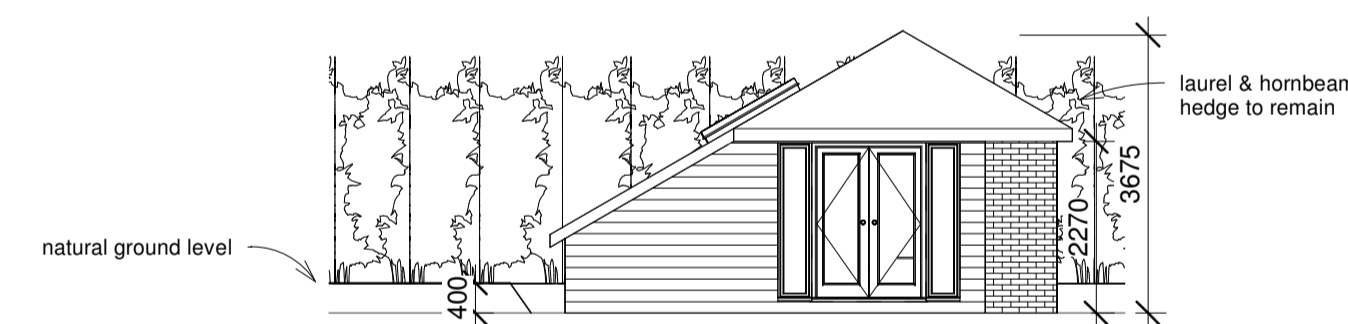

6 Proposed Side Elevation 2  
1 : 100

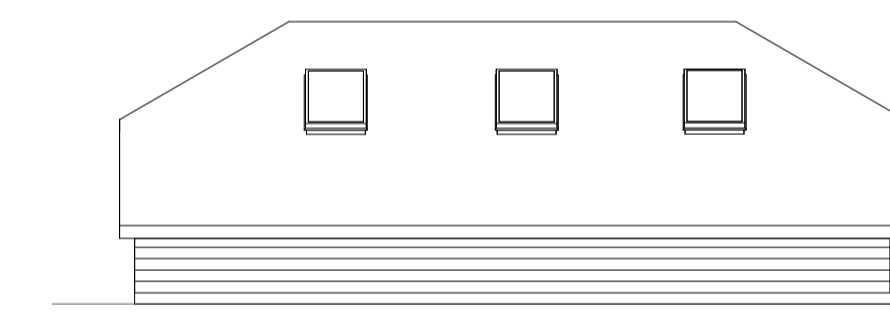

7 Proposed Rear Elevation  
1 : 100