



VISUAL SCALE 1:1250

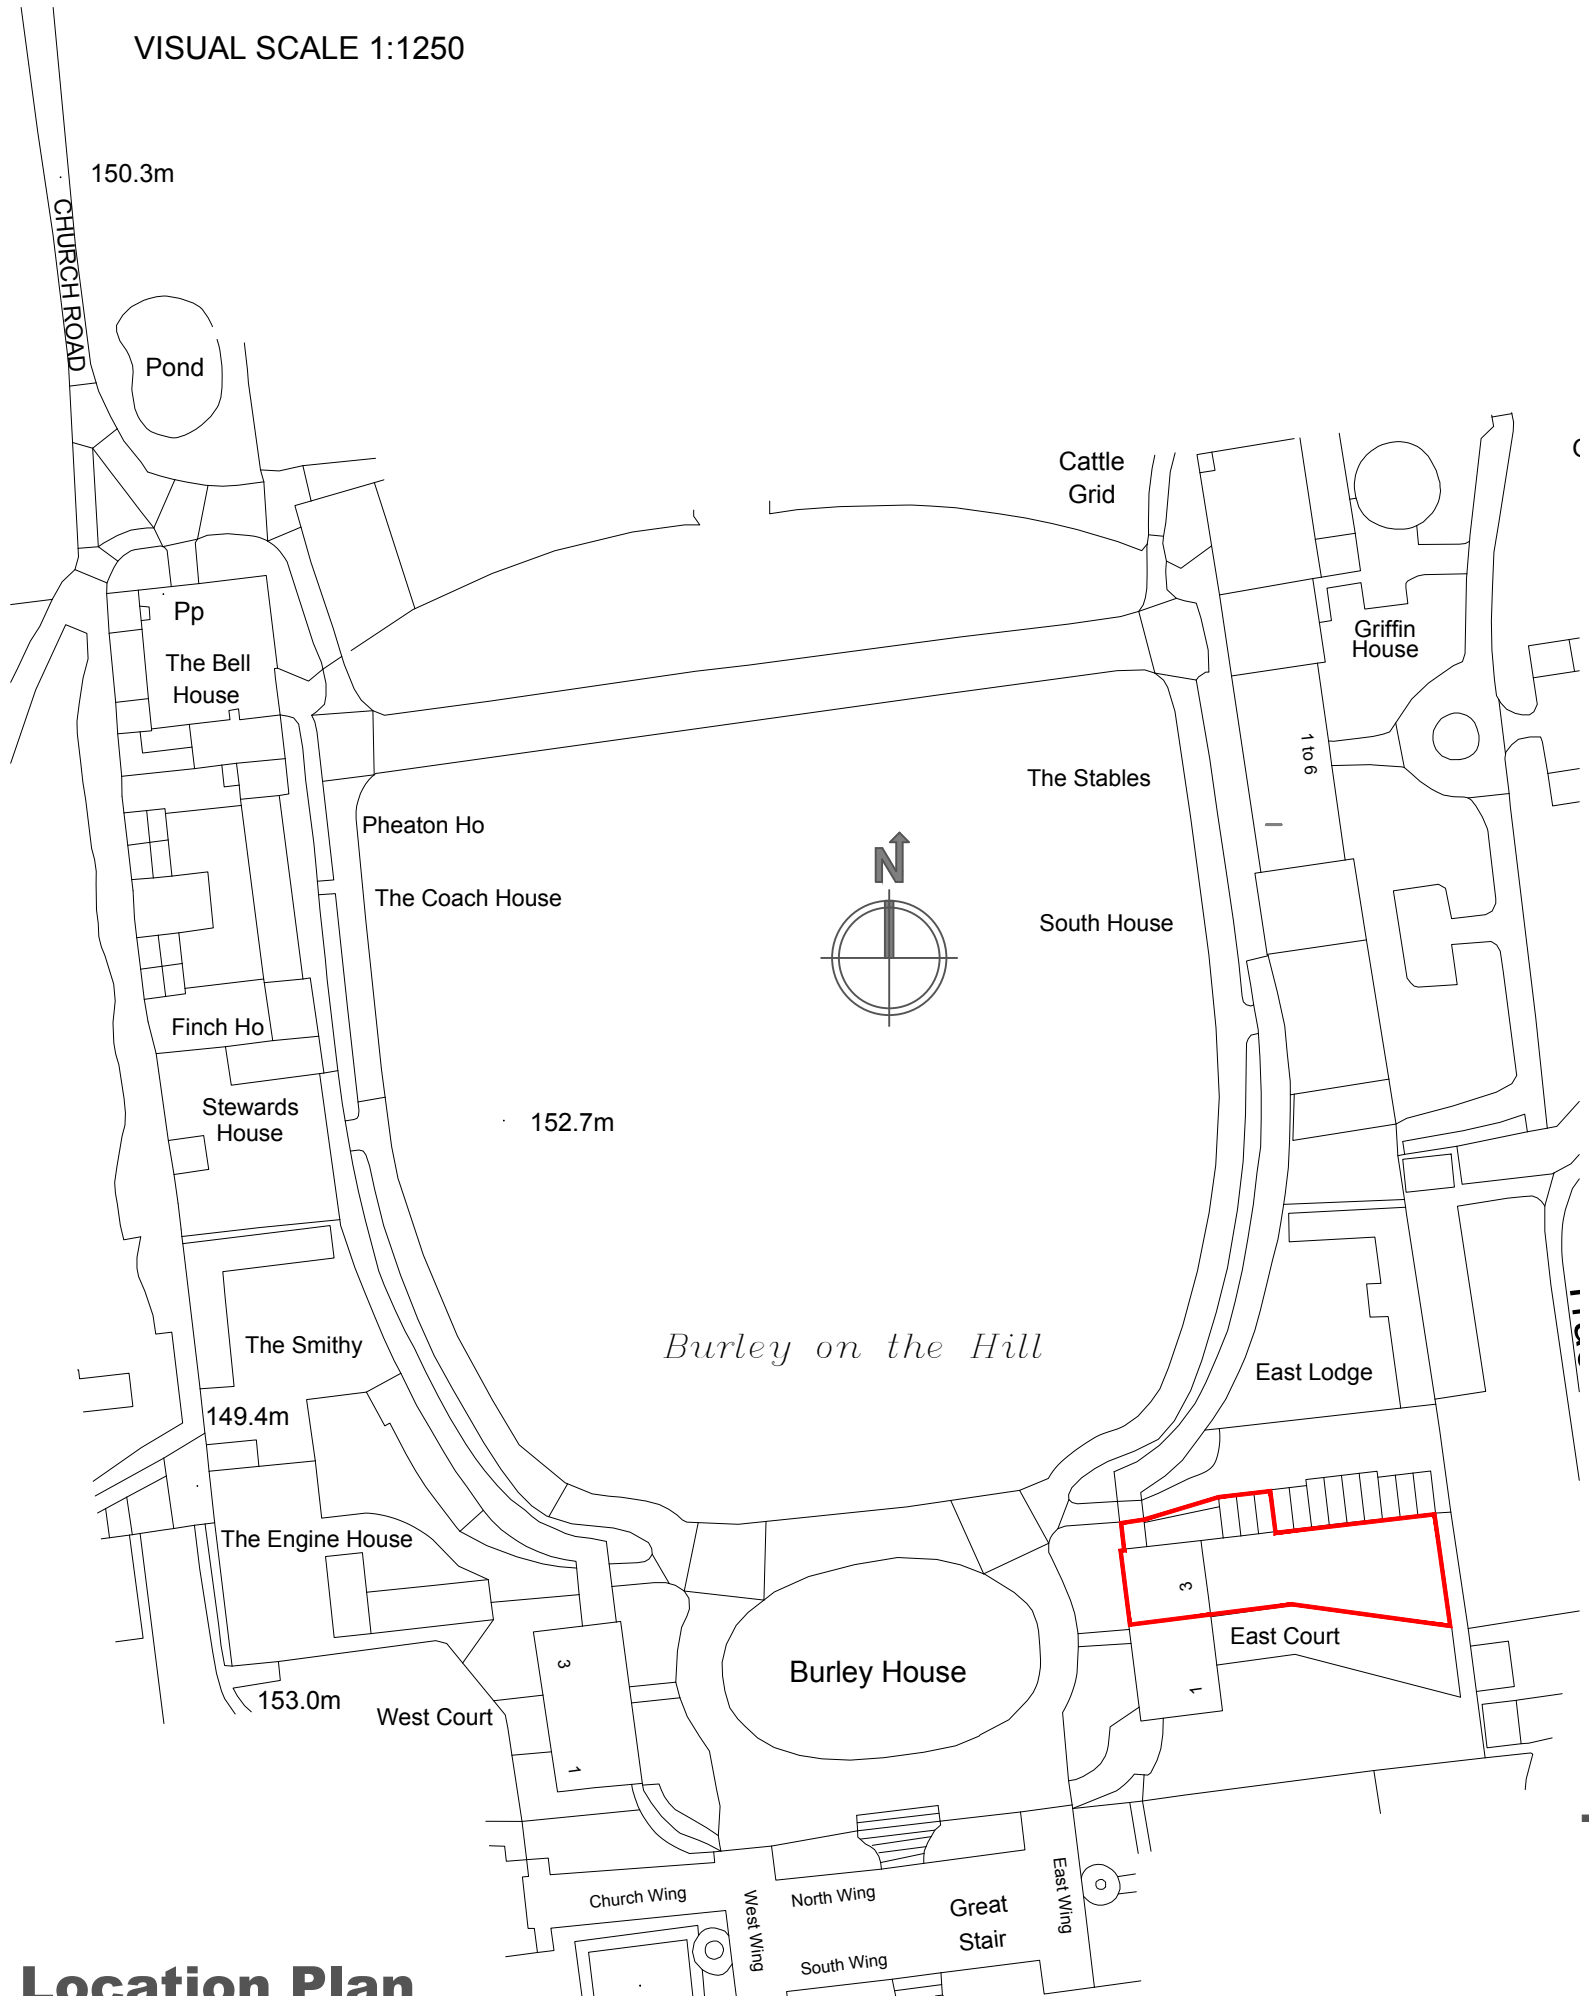

Location Plan

VISUAL SCALE 1:500

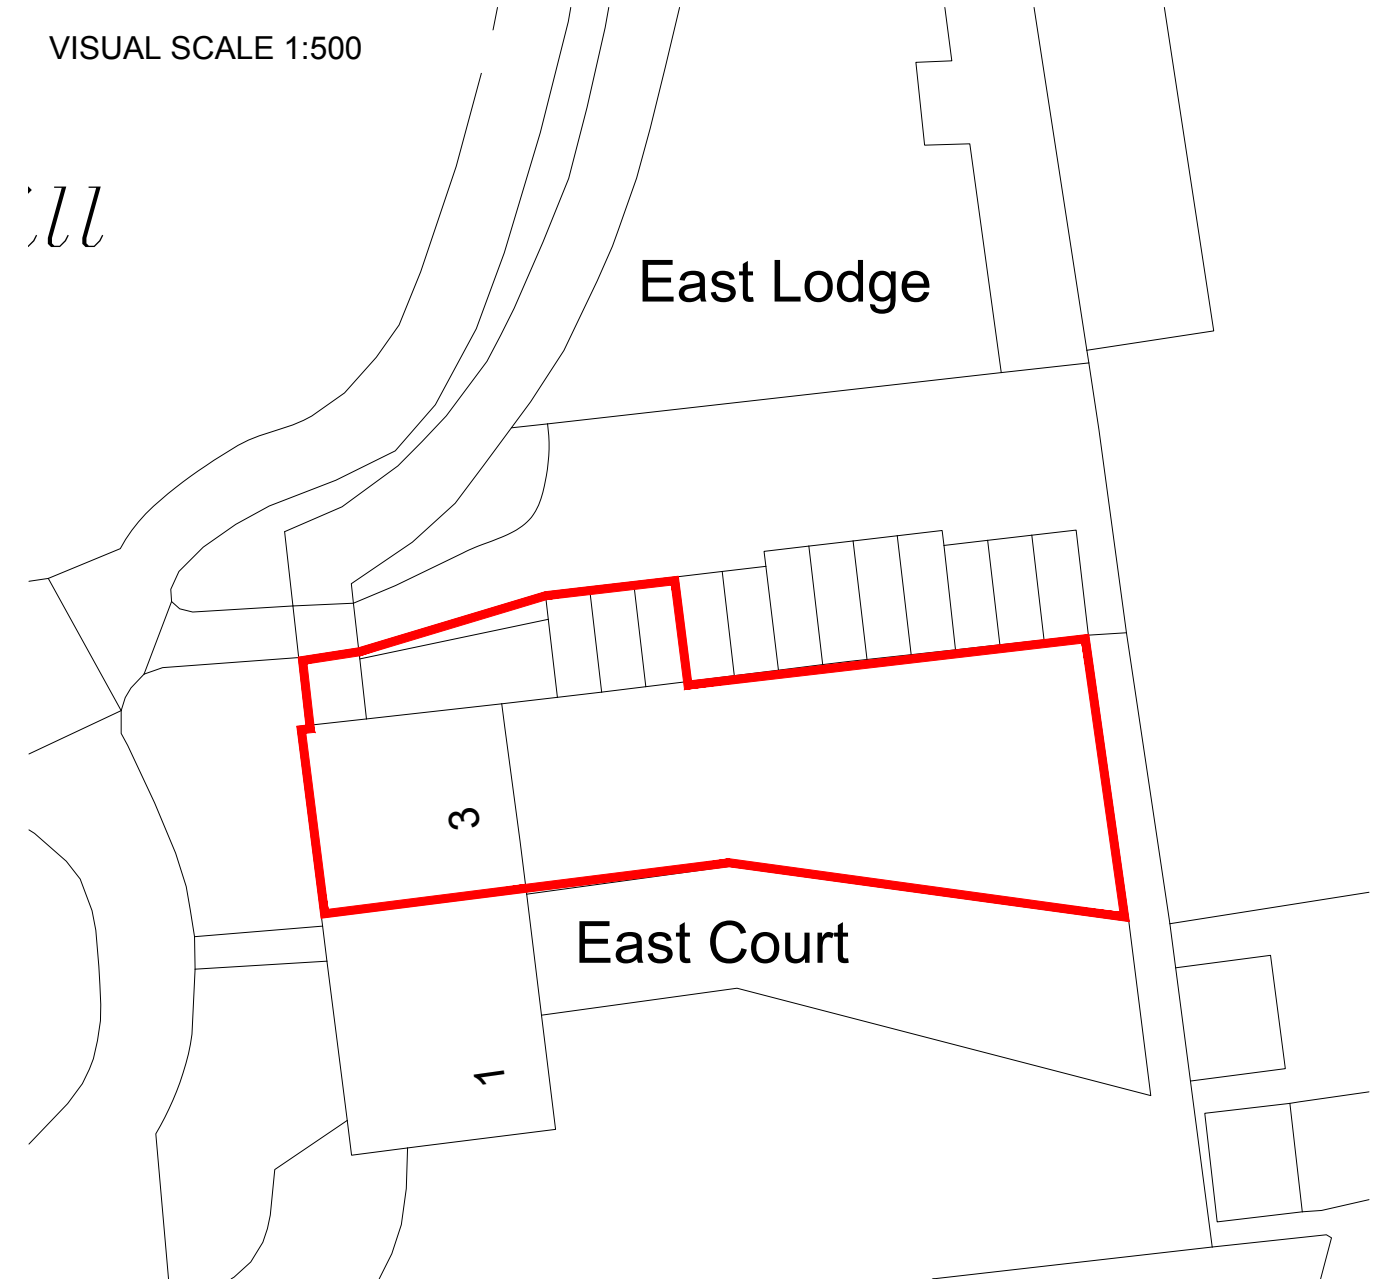

Block Plan

Scale 1:500

PLANNING

Comments/Revision Notes:
N/A

Job No.
1582

3 East Court, Burley on the Hill

Drawing No.
001

Location & Block Plan

Revision

RTK Stamford Ltd.

CHARTERED ARCHITECTS | CHARTERED SURVEYORS | PROJECT MANAGEMENT
01780 482483 No.20 - PE9 2EF www.rtkstamford.com QR:

