

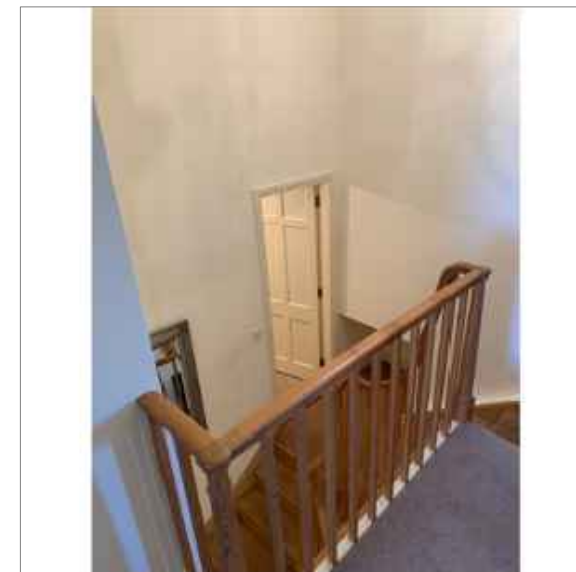


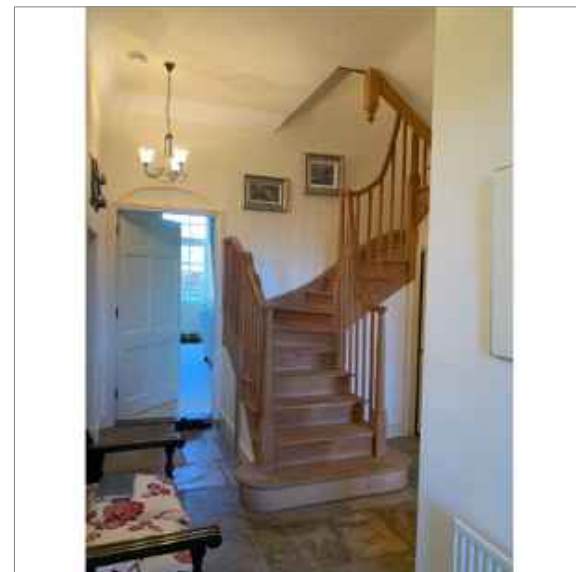

Legend

- Original/historic fabric
- Modern C20 fabric

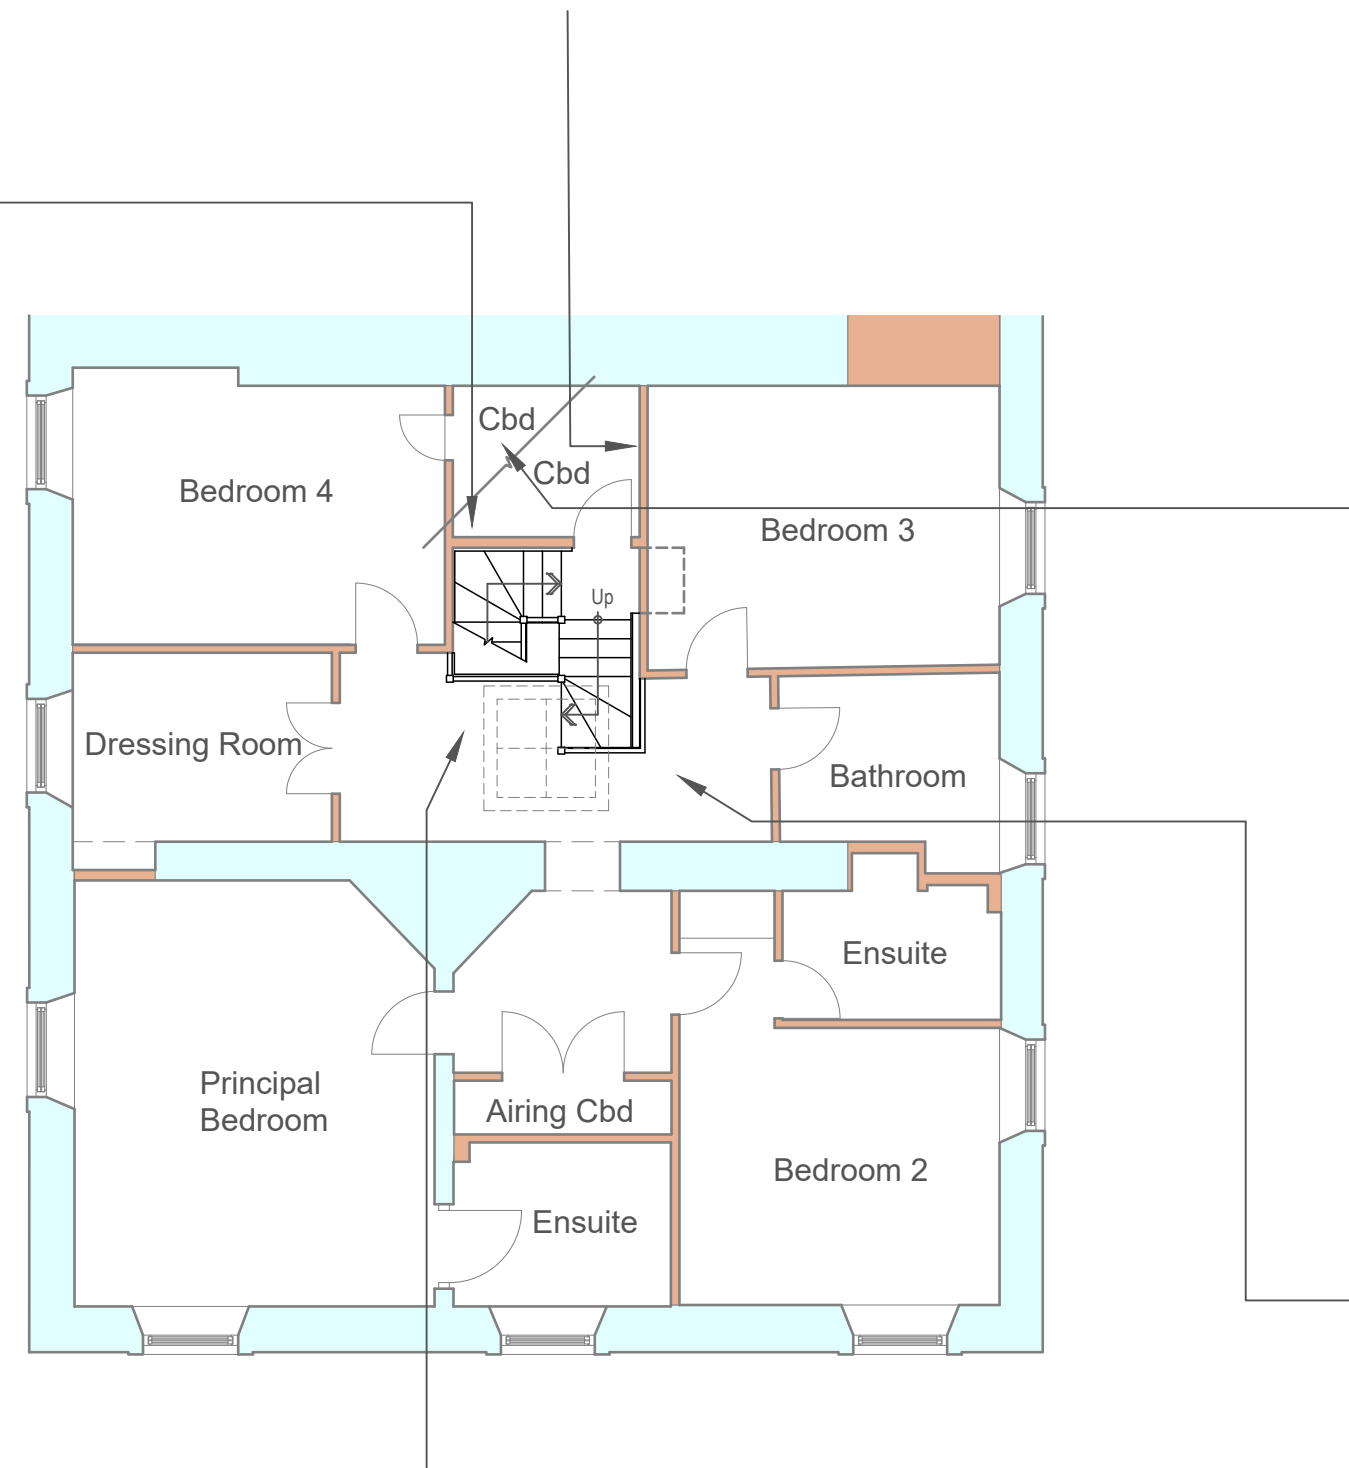

PLANNING	Job No.	1582	3 East Court, Burley on the Hill
	Drawing No.	IA - 05	Existing Stair / Attic Photos
	Revision	-	RTK Stamford Ltd.
	Scale	1:100@A2	CHARTERED ARCHITECTS CHARTERED SURVEYORS PROJECT MANAGEMENT 01780 482483 No.20 - PE9 2EF www.rtkstamford.com
Comments/Revision	N/A	Issue Date	10/06/22
		Drawn	EB



Drawing to be scaled for planning purposes only. All dimensions to be verified on site. All drawings are the copyright of RTK Stamford Ltd.