


Section AA through Attic stair

Scale 1:20

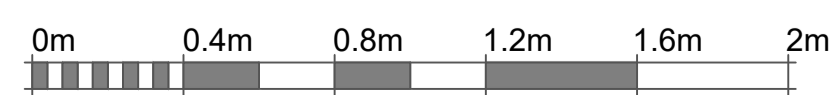

VISUAL SCALE 1:20

PLANNING	Job No.	1582	3 East Court, Burley on the Hill				
	Comments/Revision	N/A					
	Drawing No.	IA-06	Attic Stair Section				
	Revision	-	RTK Stamford Ltd.				
	Scale	1:20@A1	Issue Date	10/06/22	Drawn	EB	
		<small>CHARTERED ARCHITECTS CHARTERED SURVEYORS PROJECT MANAGEMENT</small> <small>01780 482483 No.20 - PES 2EF www.rtkstamford.com QR</small>					
<small>Drawing to be scaled for planning purposes only. All dimensions to be verified on site. All drawings are the copyright of RTK Stamford Ltd.</small>							