




First Floor and Roof Plan

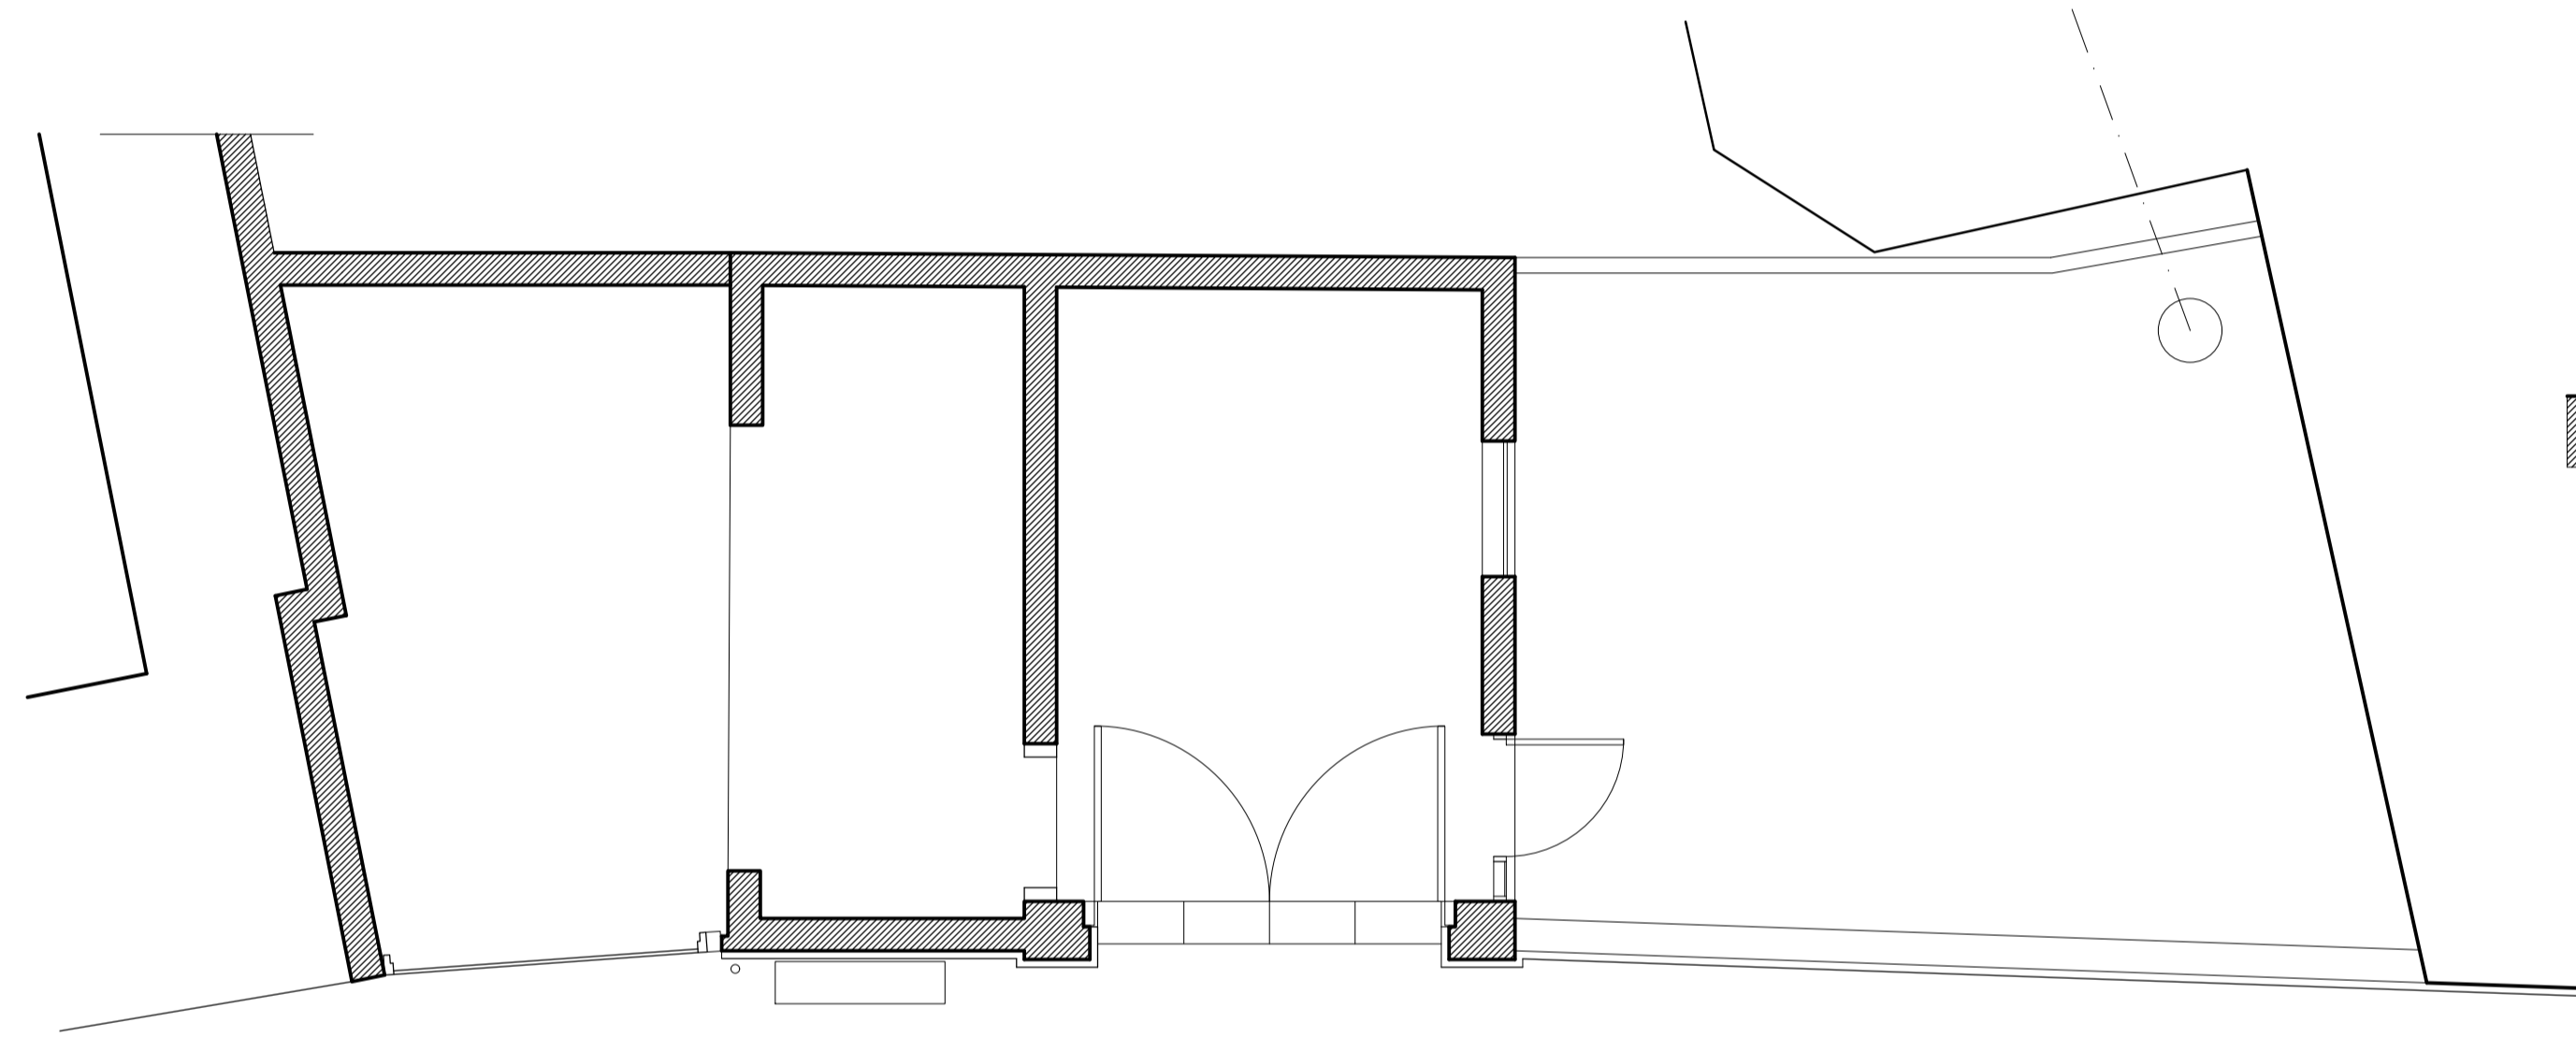

Ground Floor Plan

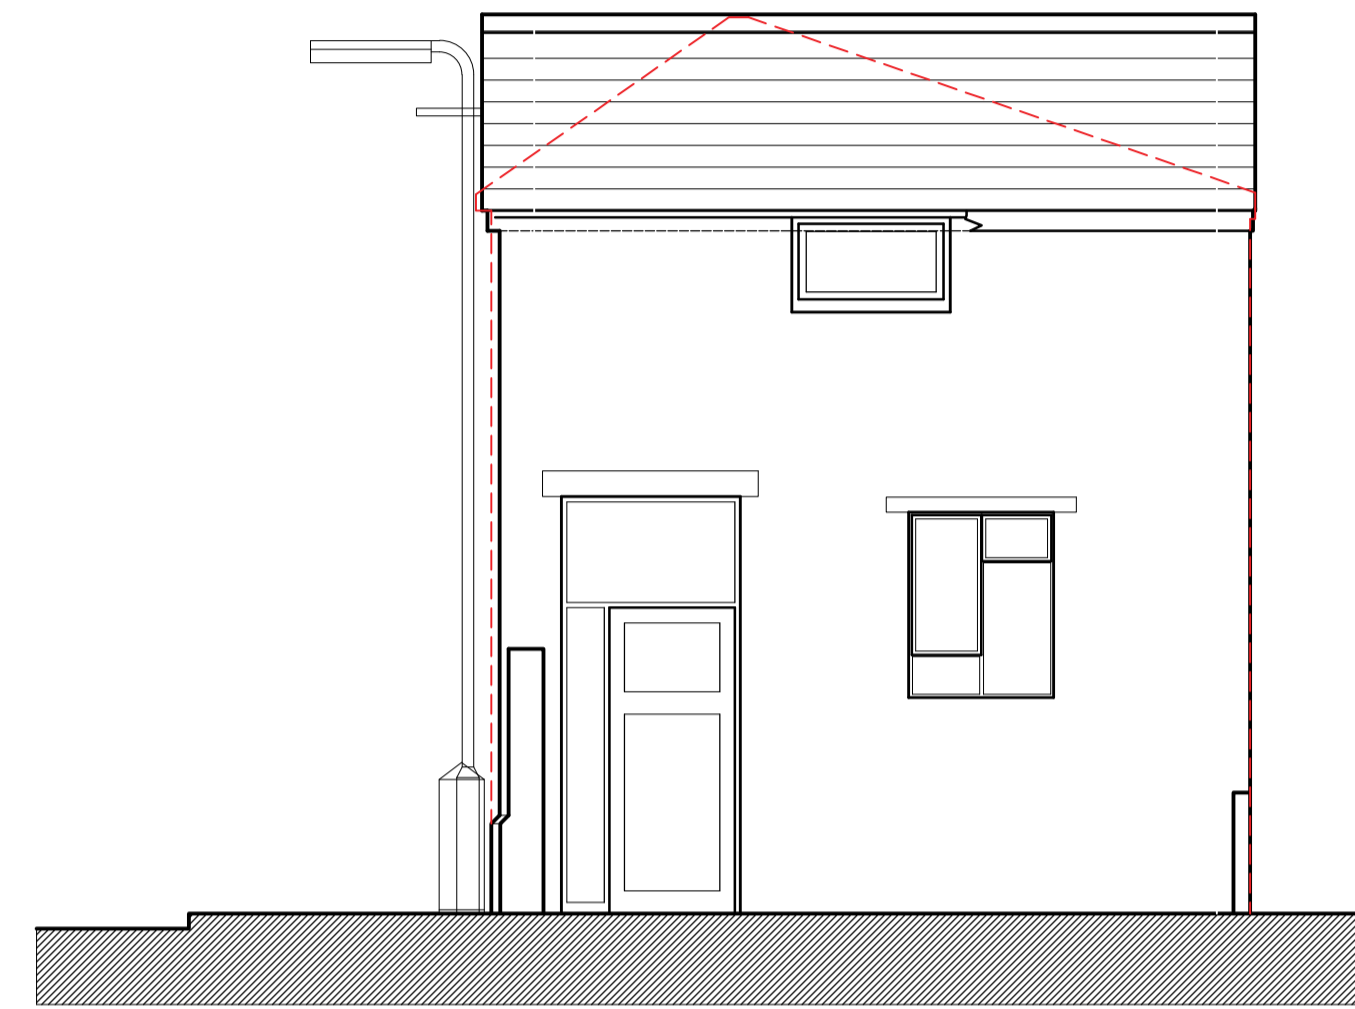


East Elevation to R/O
17 Ty-Mawr Road

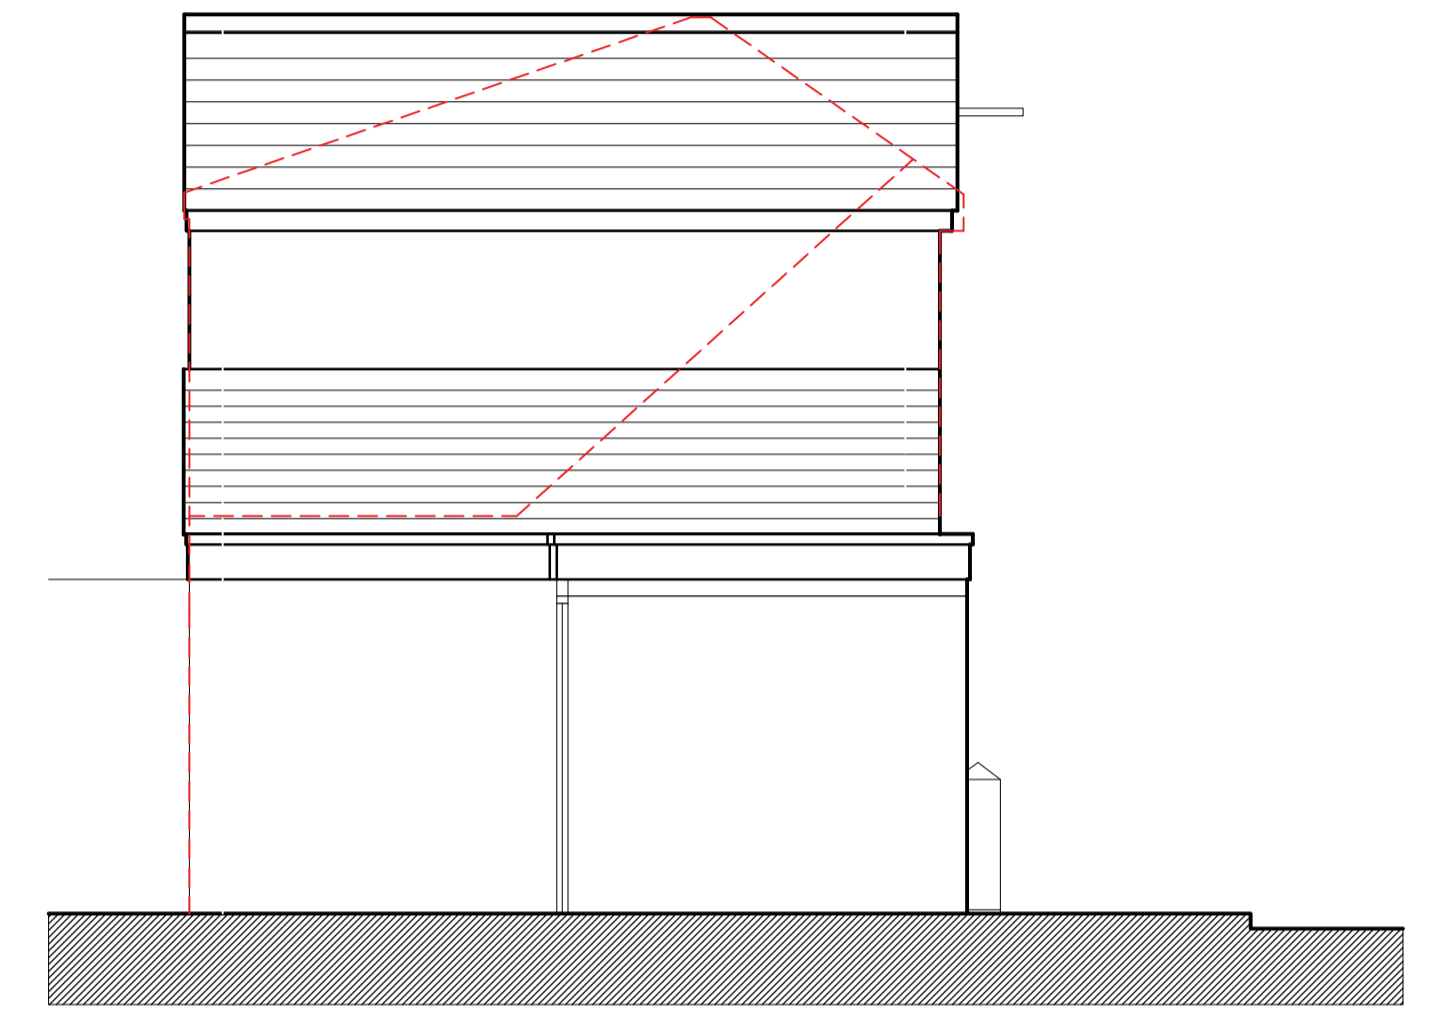


West Elevation to Side of
2 Hawthorn Road West

--- Red Dashed Line Indicates Outline of Proposed

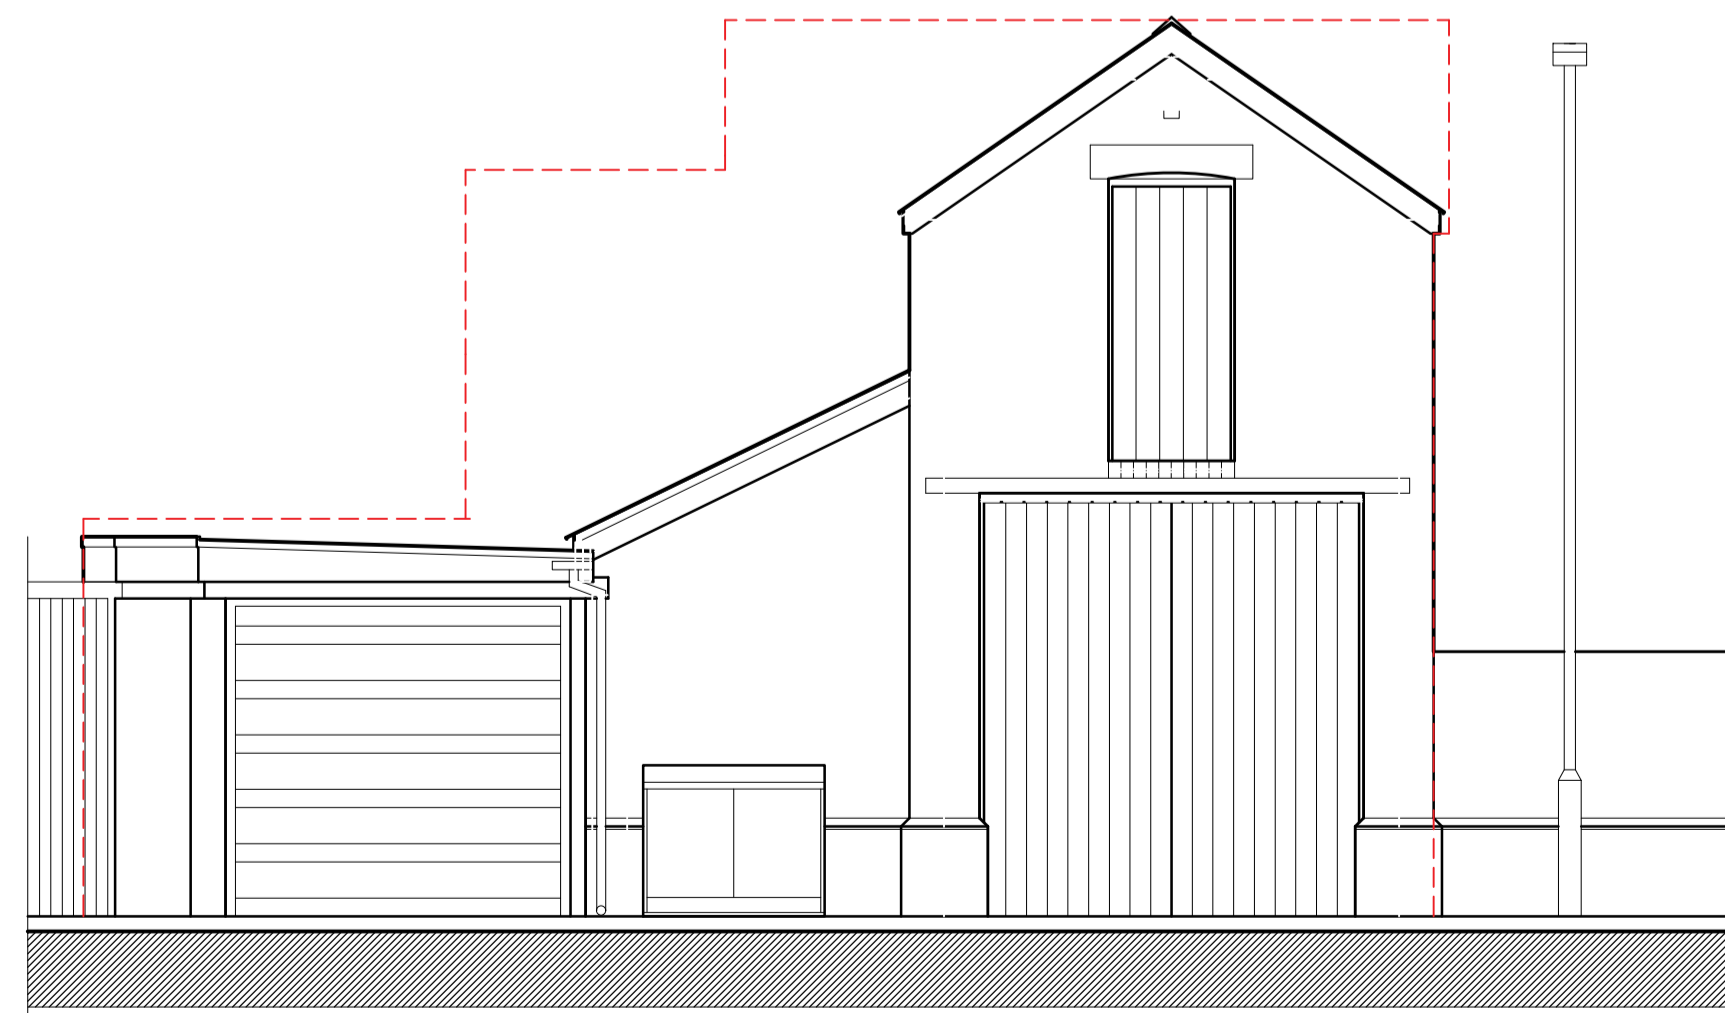

South Elevation to
Hawthorn Road West

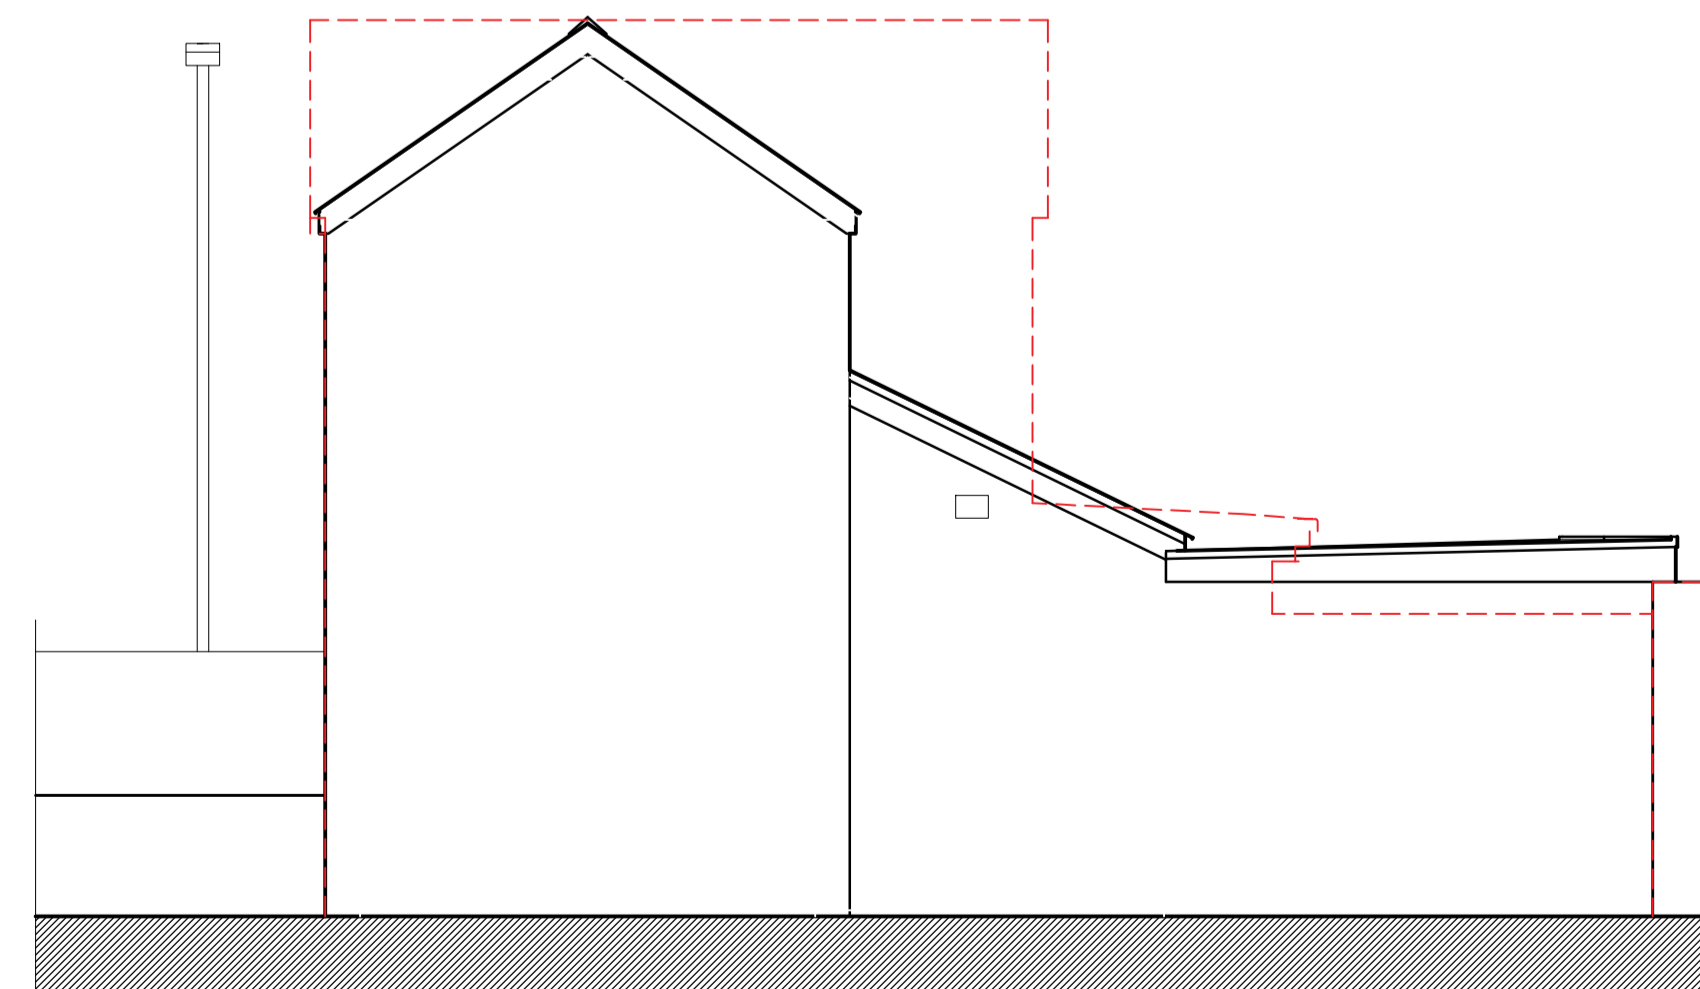

North Elevation to Garden of
19 Ty-Mawr Road

The architect shall be responsible for the accuracy of the information provided. Architects to be notified of any discrepancies in ground dimensions at the time of site visit. This drawing is copyright.

Rev Date: Revision:

Project
Garages to 17 Ty-Mawr Road
LLandaff North

Title
Existing Plans and Elevations

@rchitecture
32 Castell Coch View Tongwynlais
Cardiff CF15 7LA
02920520800
design@architecture.co.uk

Project	5496	01	—	MIP 10/2021	1 50
Drawing				Date	Scale