




First Floor and Roof Plan

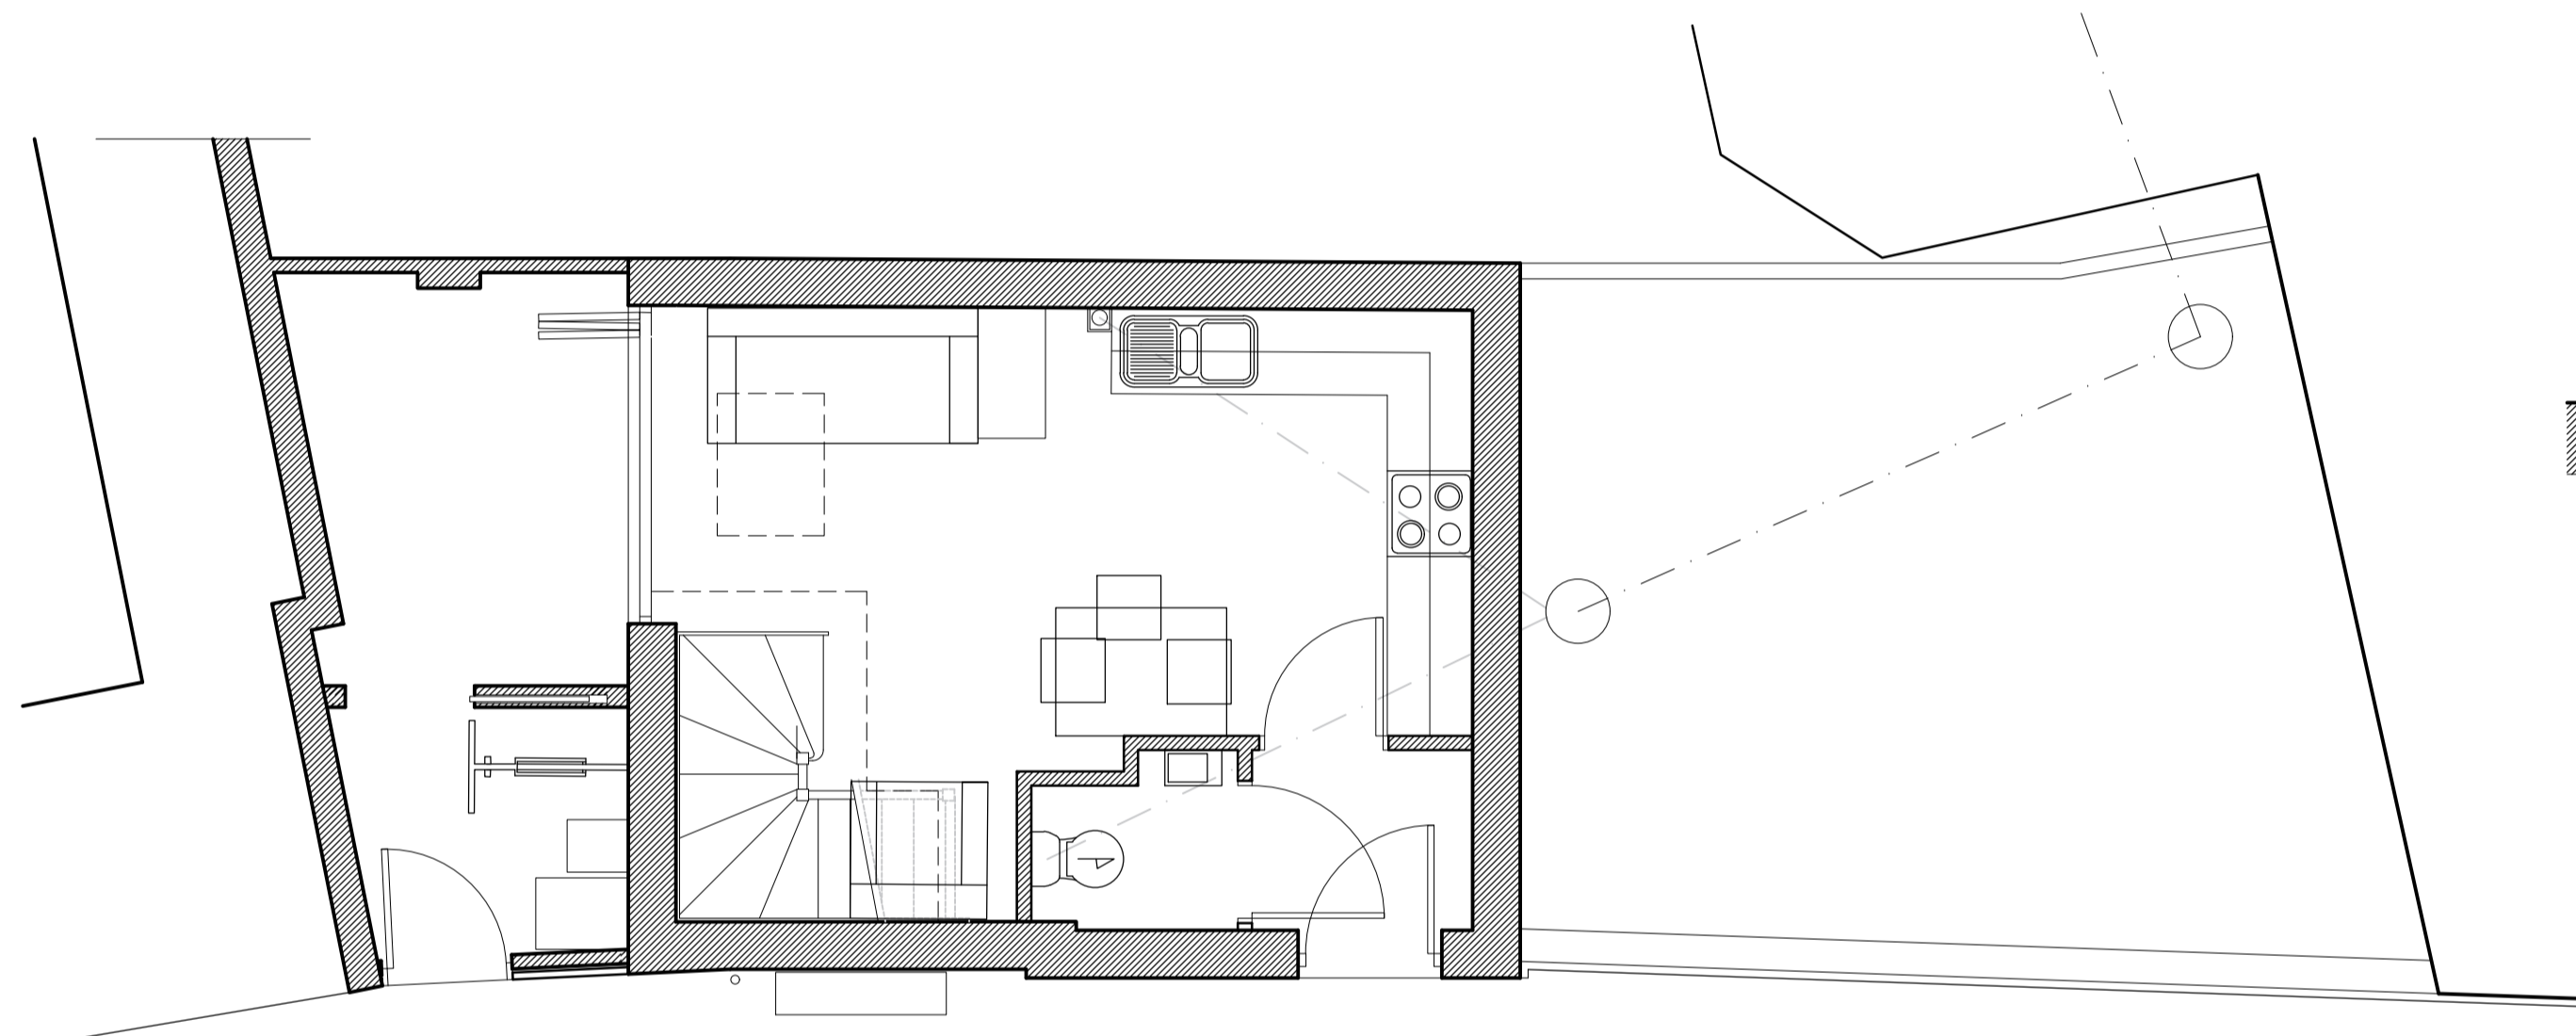

Ground Floor Plan

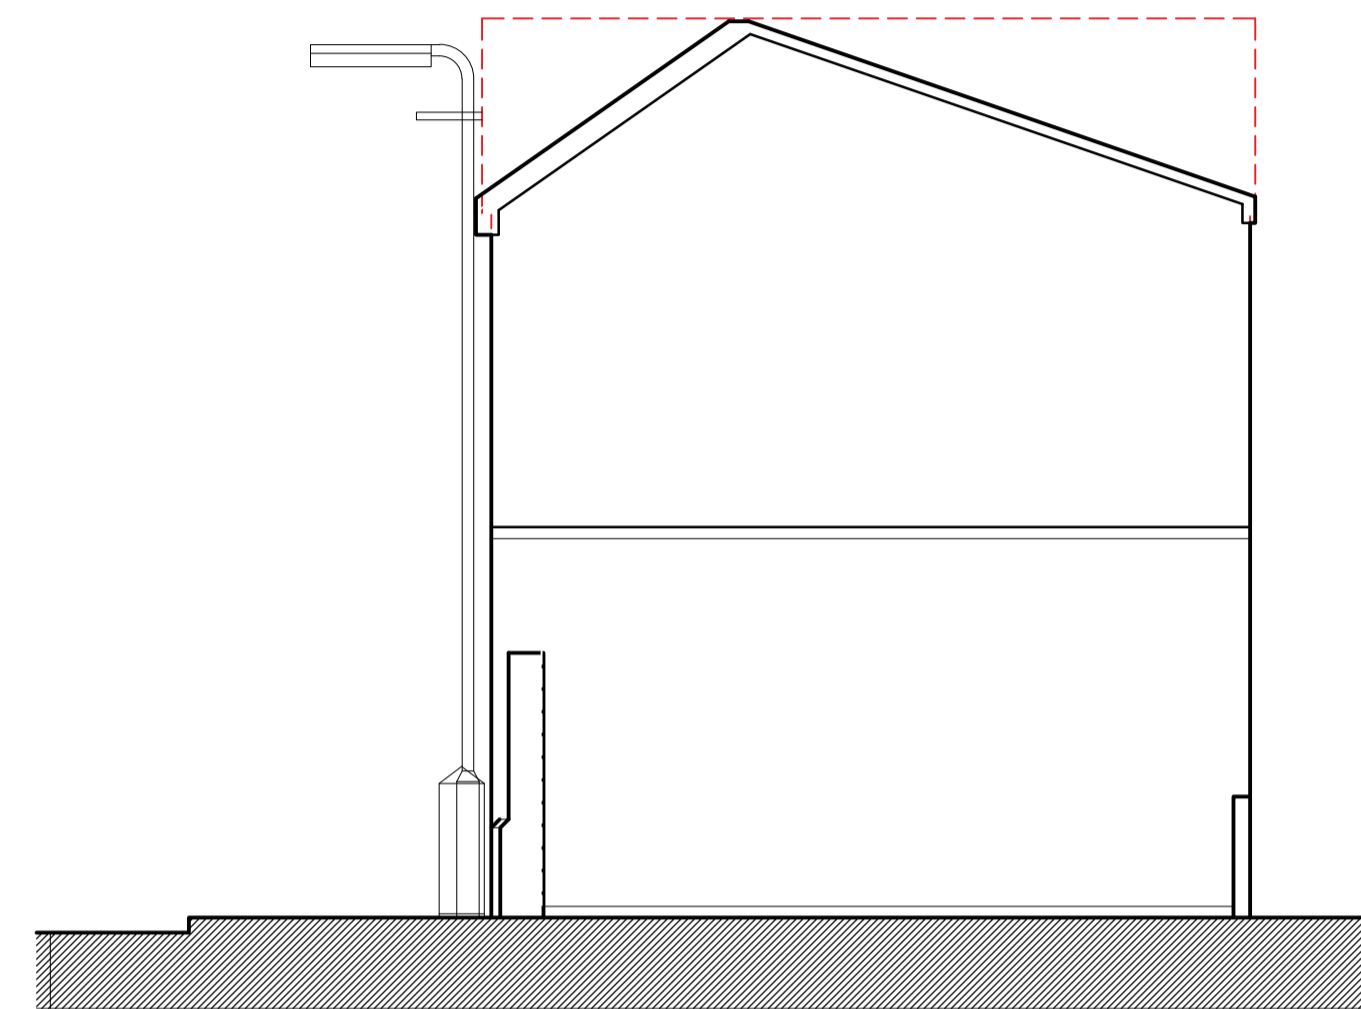


East Elevation to R/O
17 Ty-Mawr Road

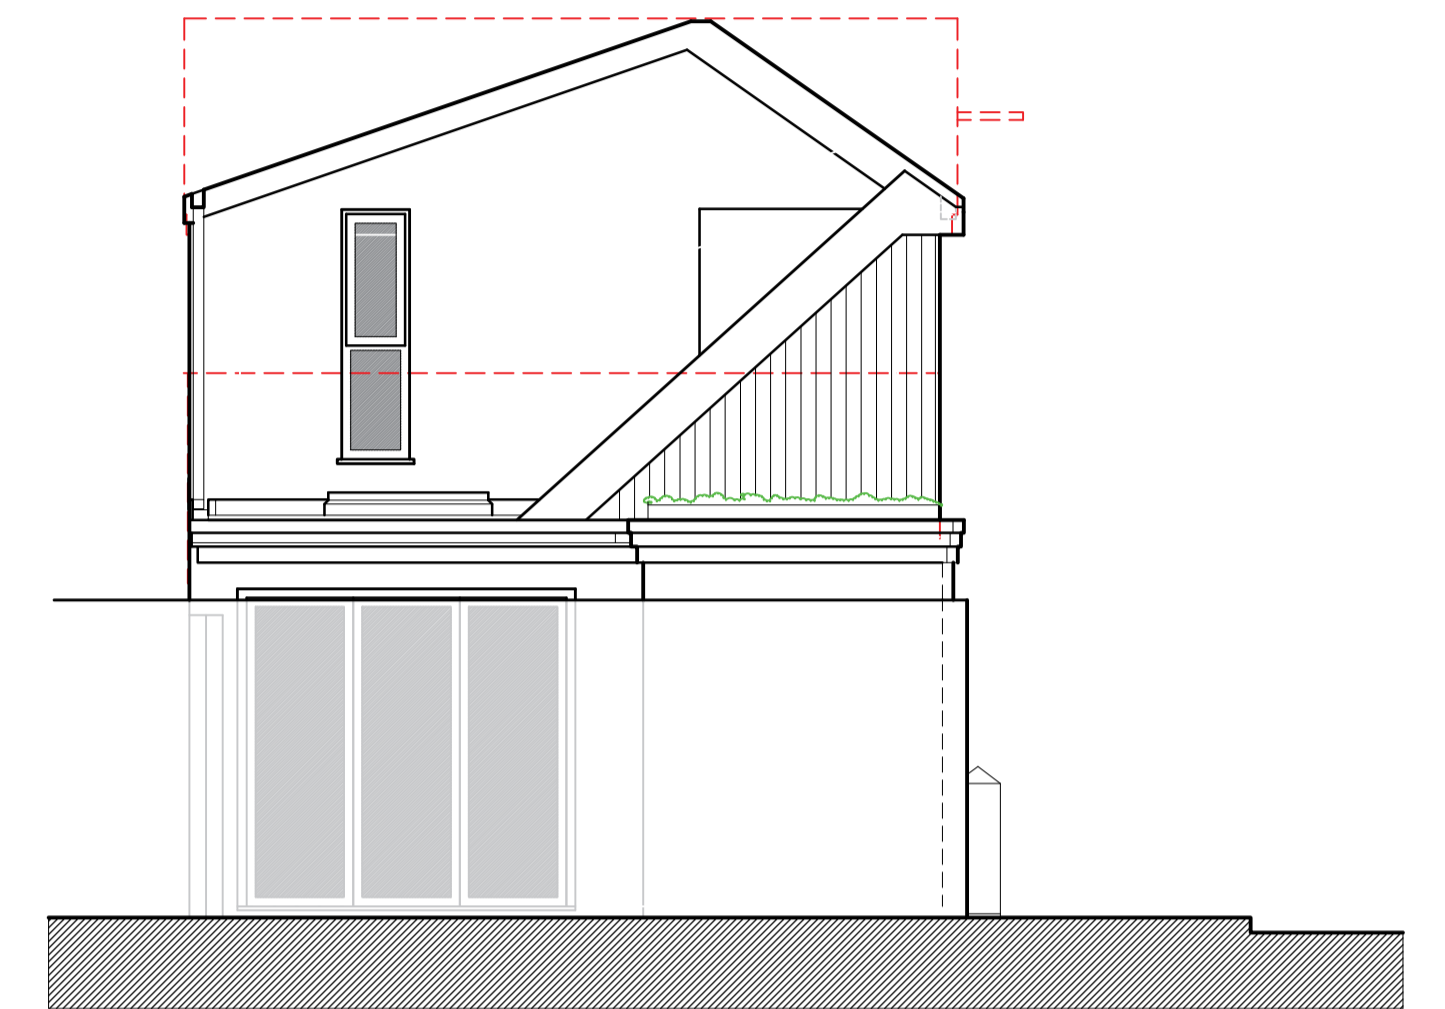


West Elevation to Side of
2 Hawthorn Road West

--- Red Dashed Line Indicates Outline of Existing

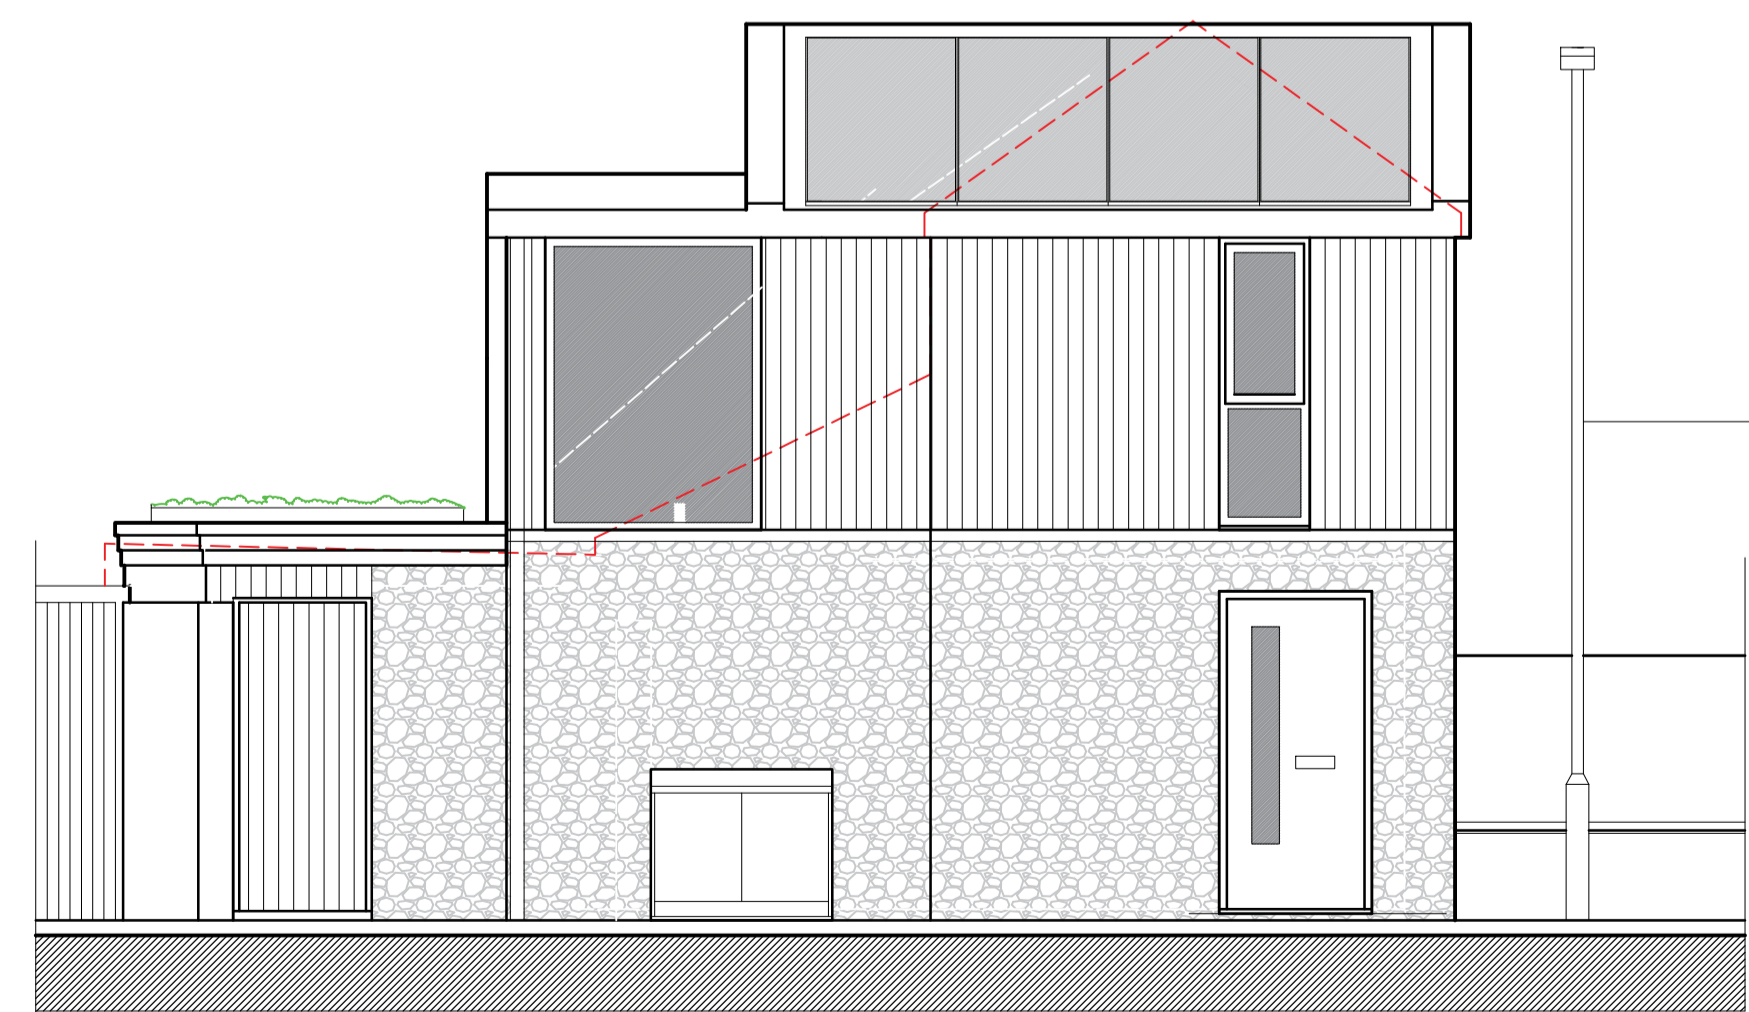

South Elevation to
Hawthorn Road West

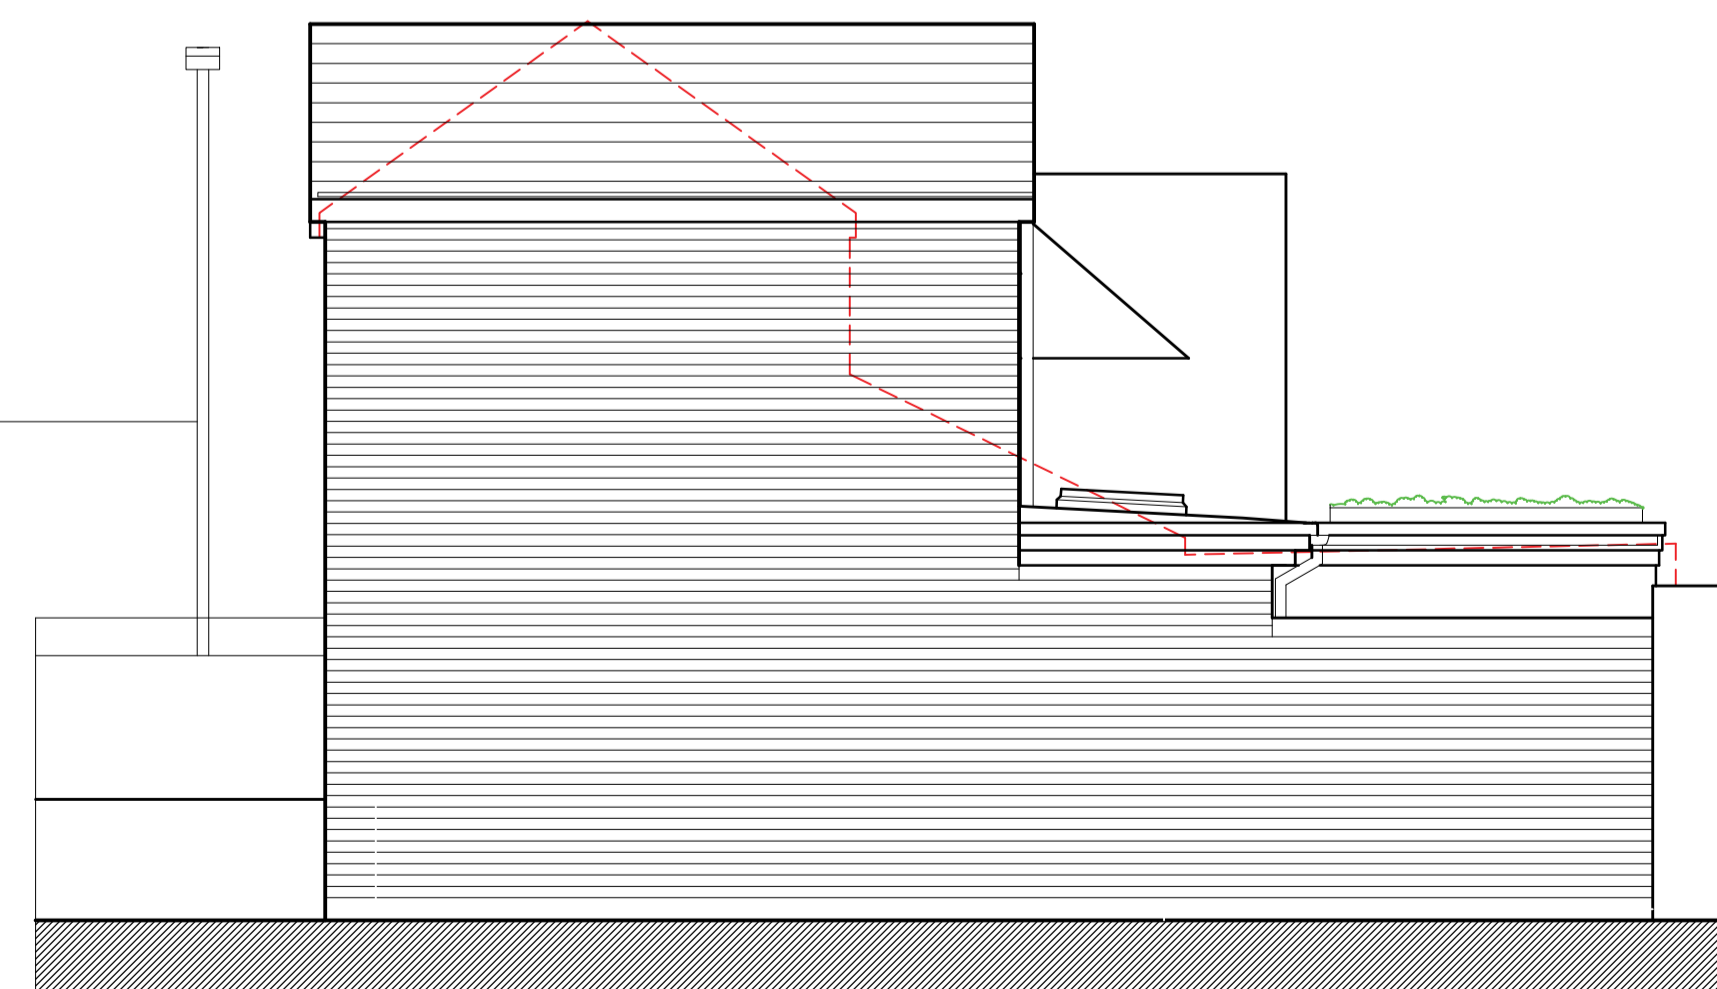

North Elevation to Garden of
19 Ty-Mawr Road

The architect shall be responsible for the accuracy of the information provided. Architects to be notified of any discrepancies in ground dimensions at the time of site visit. This drawing is copyright.

Rev	Date	Revision
0	05/22	Client changes to first floor and elevations
1	05/22	Shower room moved, window added

Project
Garages to 17 Ty-Mawr Road
 Llandaff North

Title
Proposed Plans and Elevations

@rchitecture
 32 Castell Coch View Tongwynlais
 Cardiff CF15 7LA
 02920520800
 design@architecture.co.uk

Project	5496	02	b	MJP 04/2022	1 50
Drawing			Amend	Date	Scale