


LEGEND:

- Site Boundary
- Client Ownership

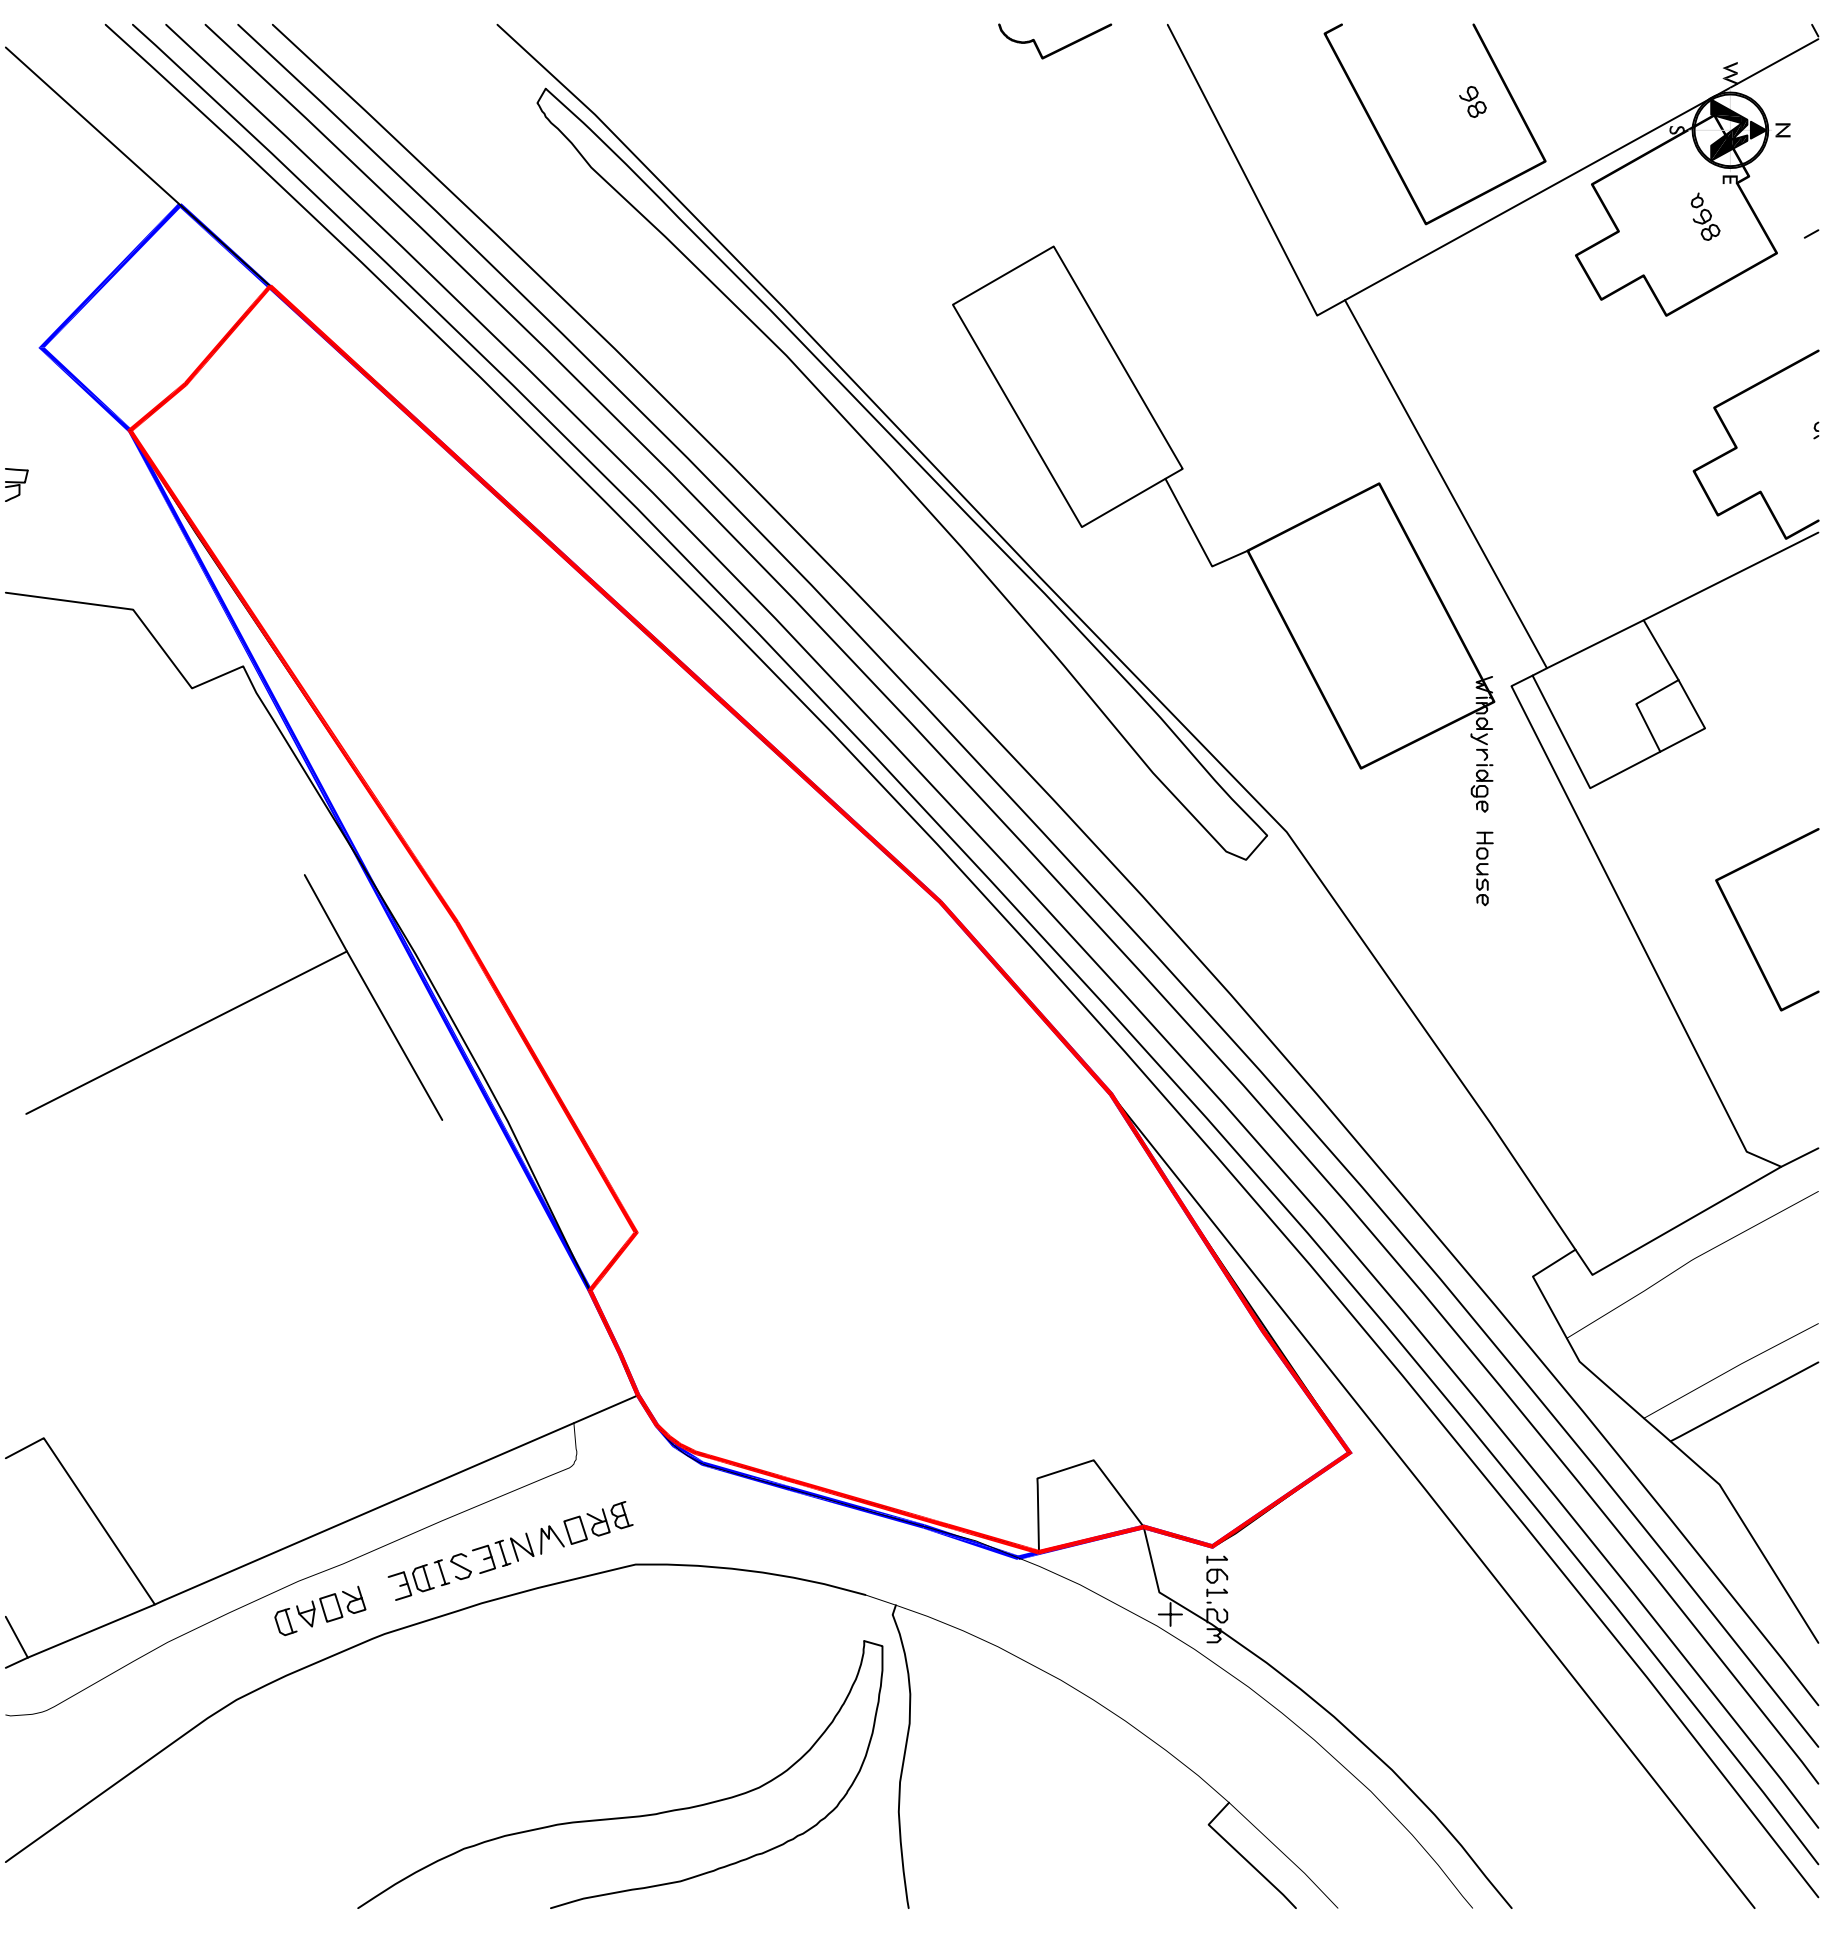

Copyright CD Architect Ltd. All rights reserved. No part of this document may be reproduced, stored in a retrieval system, or transmitted in any form or by any means, electronic, mechanical, photocopying, recording, or by any information storage and retrieval system, without the prior written permission of CD Architect Ltd. This document is the property of CD Architect Ltd and is loaned to the client for their use only. It is not to be distributed to any other party without the prior written permission of CD Architect Ltd. The information is only valid for the project and site shown and is not to be used for any other purpose without the prior written permission of CD Architect Ltd.

Issue stage:	PLANNING	drawing number:	1840/PL01
date:	MAY'22	By:	LAS
drawn:	LAS	Date:	06/2022
scale:	@A3	revisions:	B

Revisions:	By:	Date:
B red line indicating client's boundary amended as per planner request.	LAS	06/2022
A Added blue line indicating client's ownership.	MS	05/2022