
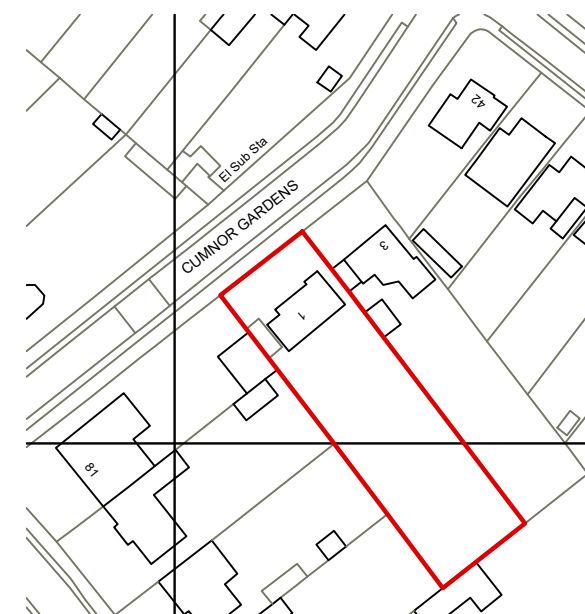


SCALE 1:500

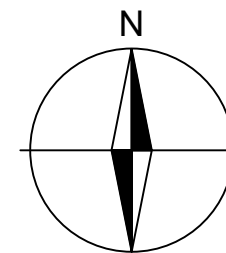

Ordnance Survey scale 1:1250

R.B. DESIGNS LTD

©Copyright R.B.DESIGNS LTD 2022

Client: Mr and Mrs Morrison
1 Cumnor Gardens, Stoneleigh, Epsom, KT17 2NZ
Double Storey Rear and Side Extension

PROJECT
Proposed
Block Plan and Ordnance Survey

1:500, 1:1250

DATE 20.05.2022

DRG. No. 22/040-06 Rev A