




Issue Status			
<b>DRAFT</b>			
This drawing is copyright. Only figured dimensions to be worked to.			
Revision	Drawn	Check	Date

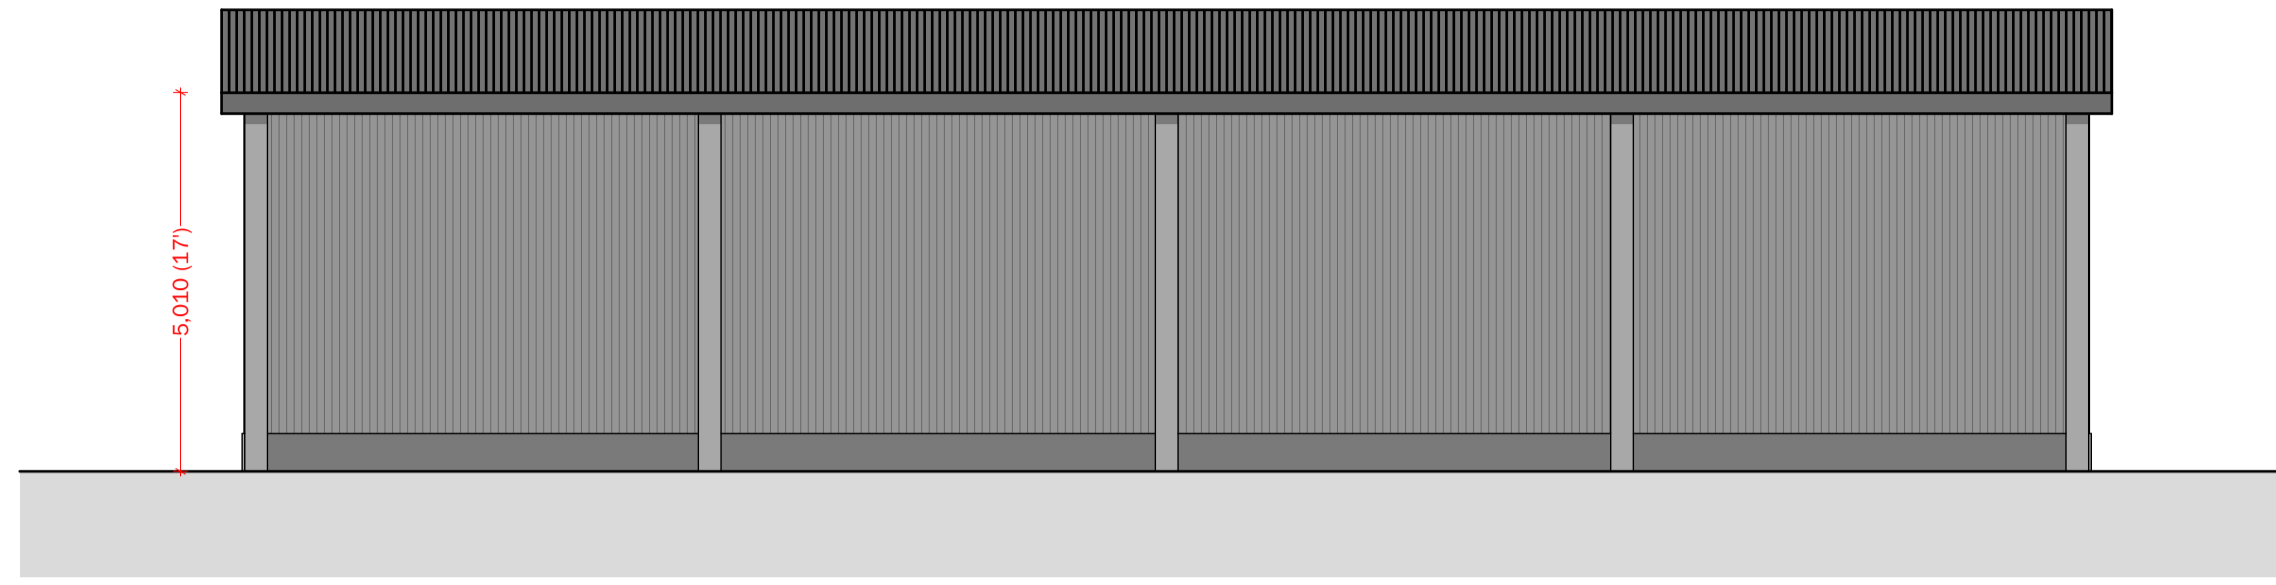


North Elevation

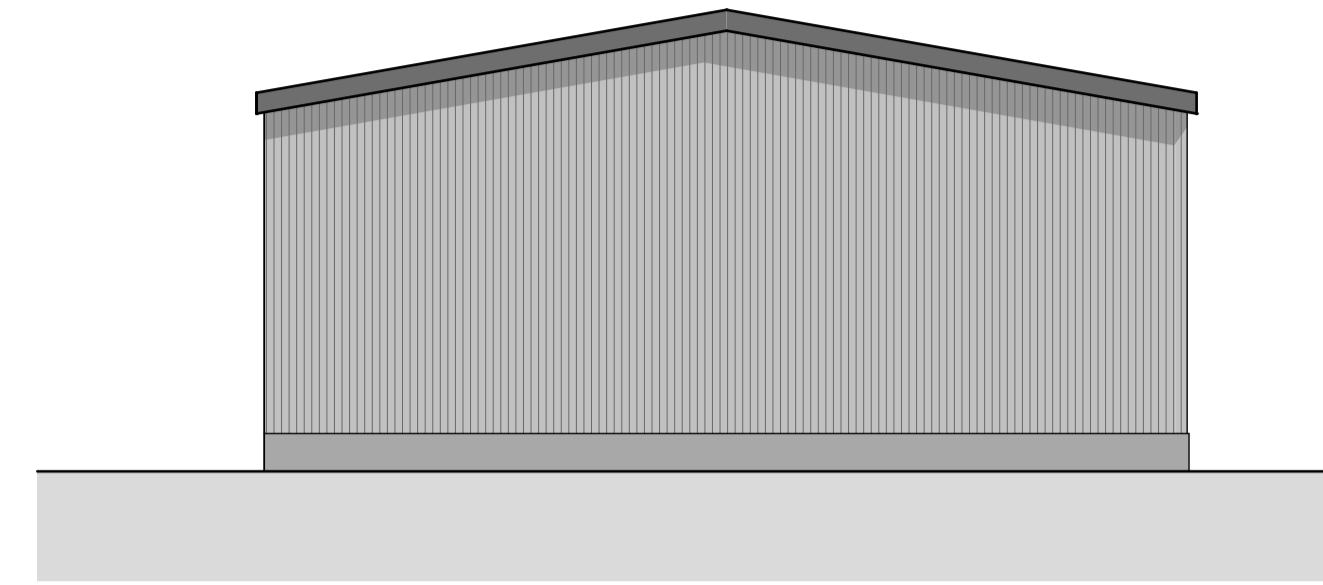


East Elevation

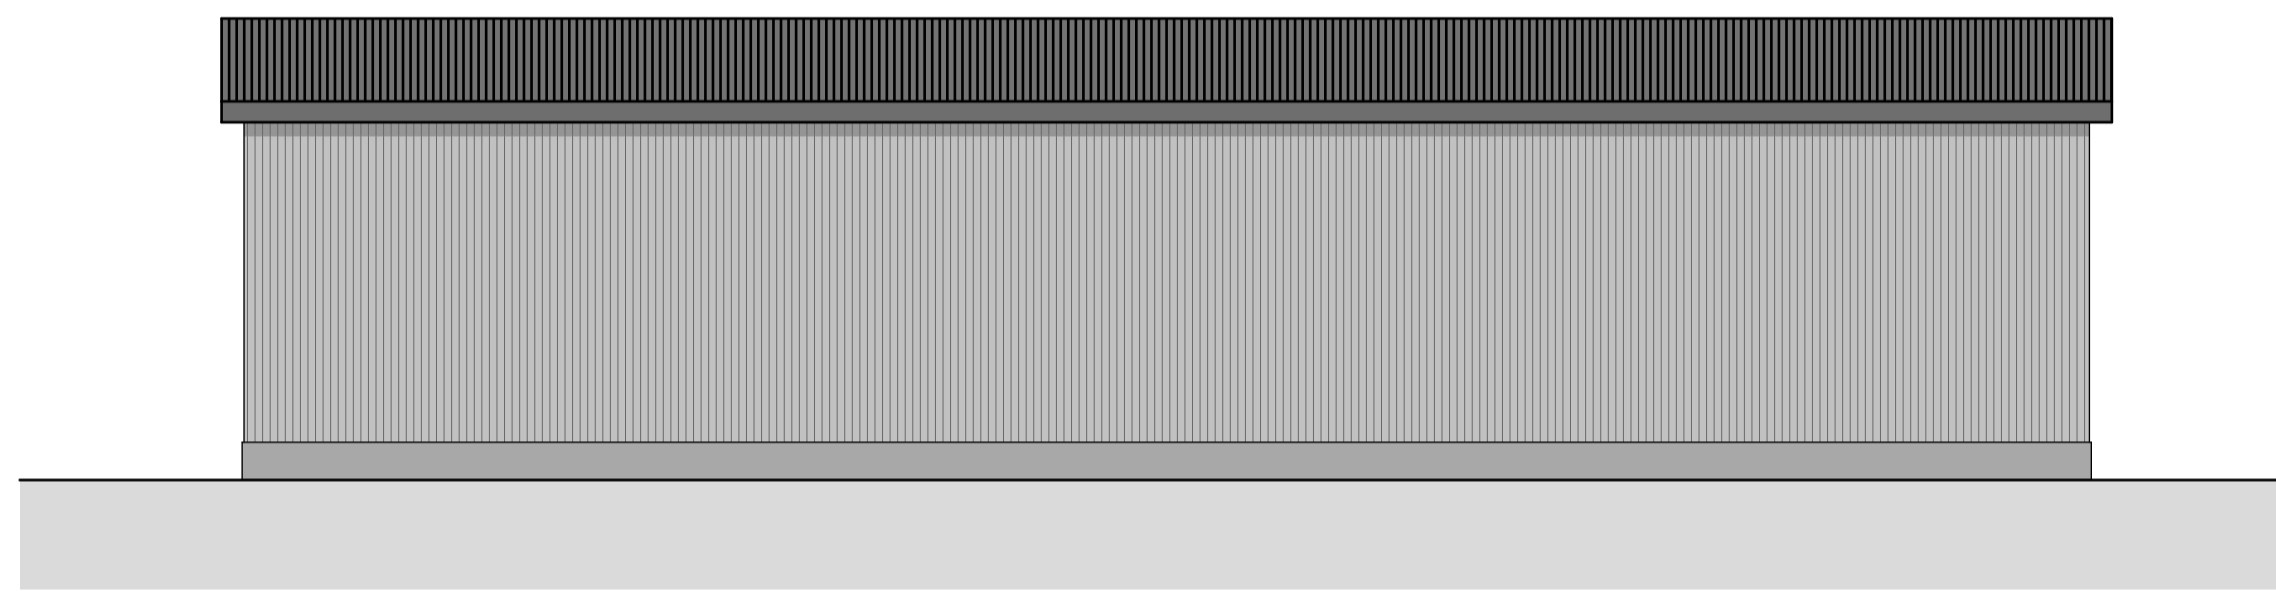


South Elevation

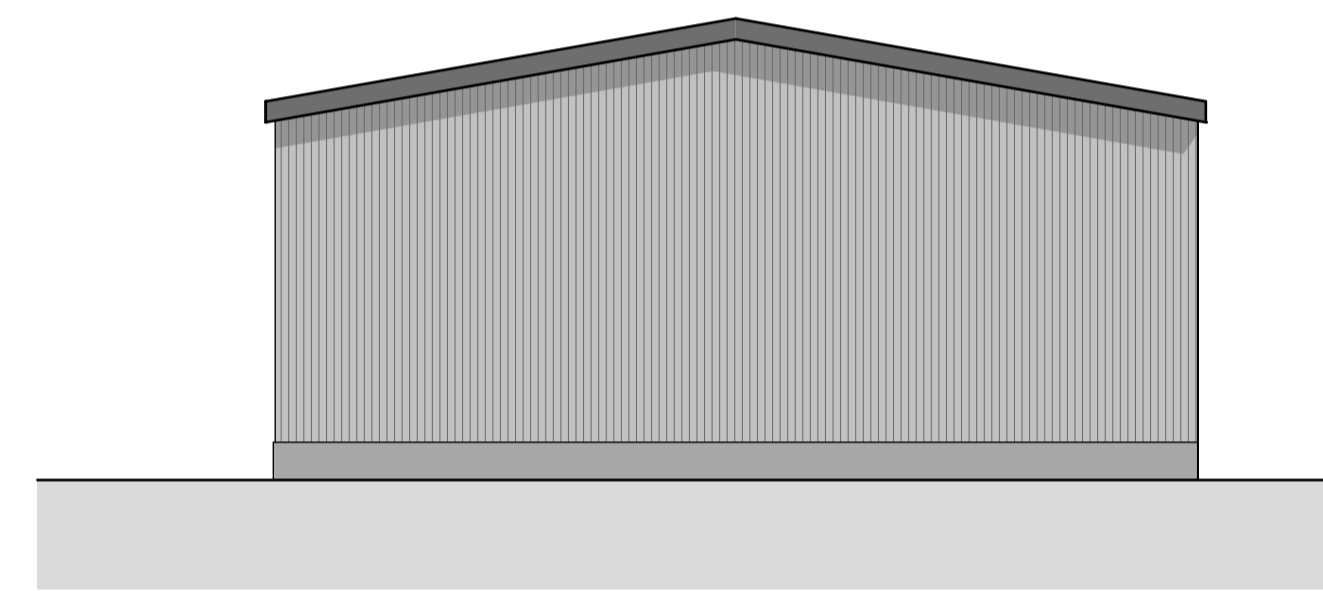

West Elevation

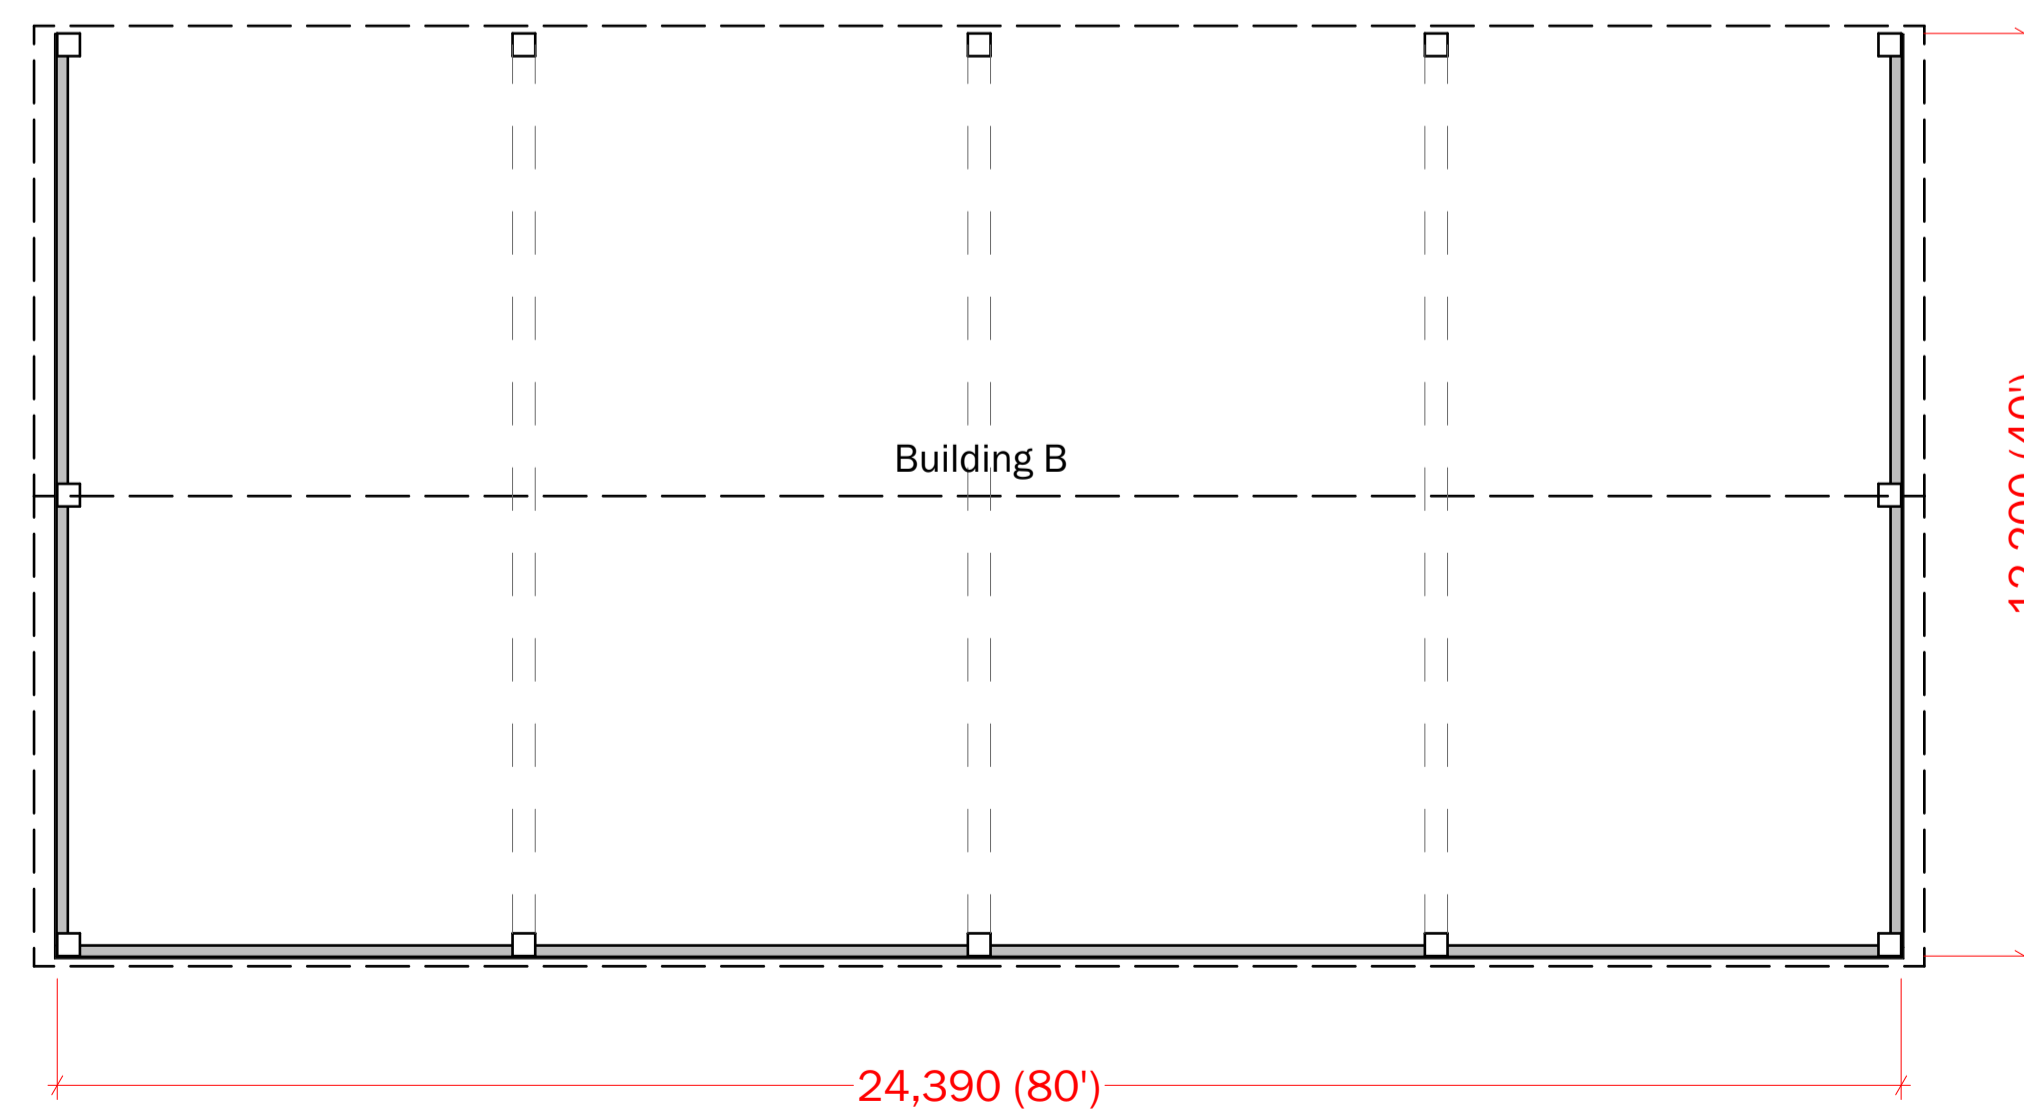

Ground Floor

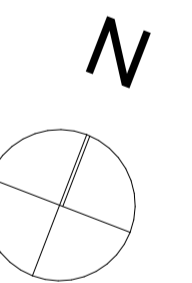

client		
Avocet Farming Ltd		
project		
Proposed Agricultural Buildings, Colton Hall Farm, Colton		
drawing		
Plans and Elevation Building B		
date	scale	@ A1
Jun 22	1:100	
drawn	check	
JDA	ELG	



**ARCHITECTURE + PLANNING**  
www.brown-co.com

Norwich 01603 028811 St Neots 01480 213811  
 Hunstant 01482 421234 Lincoln 01522 457600  
 Brown & Co Registered Office: The Atrium, St. George's Street, Norwich, Norfolk, NR3 1AB.  
 Registration no: OC302092. Registered in England & Wales.