



EXISTING BLOCK AND ROOF PLAN 1:500

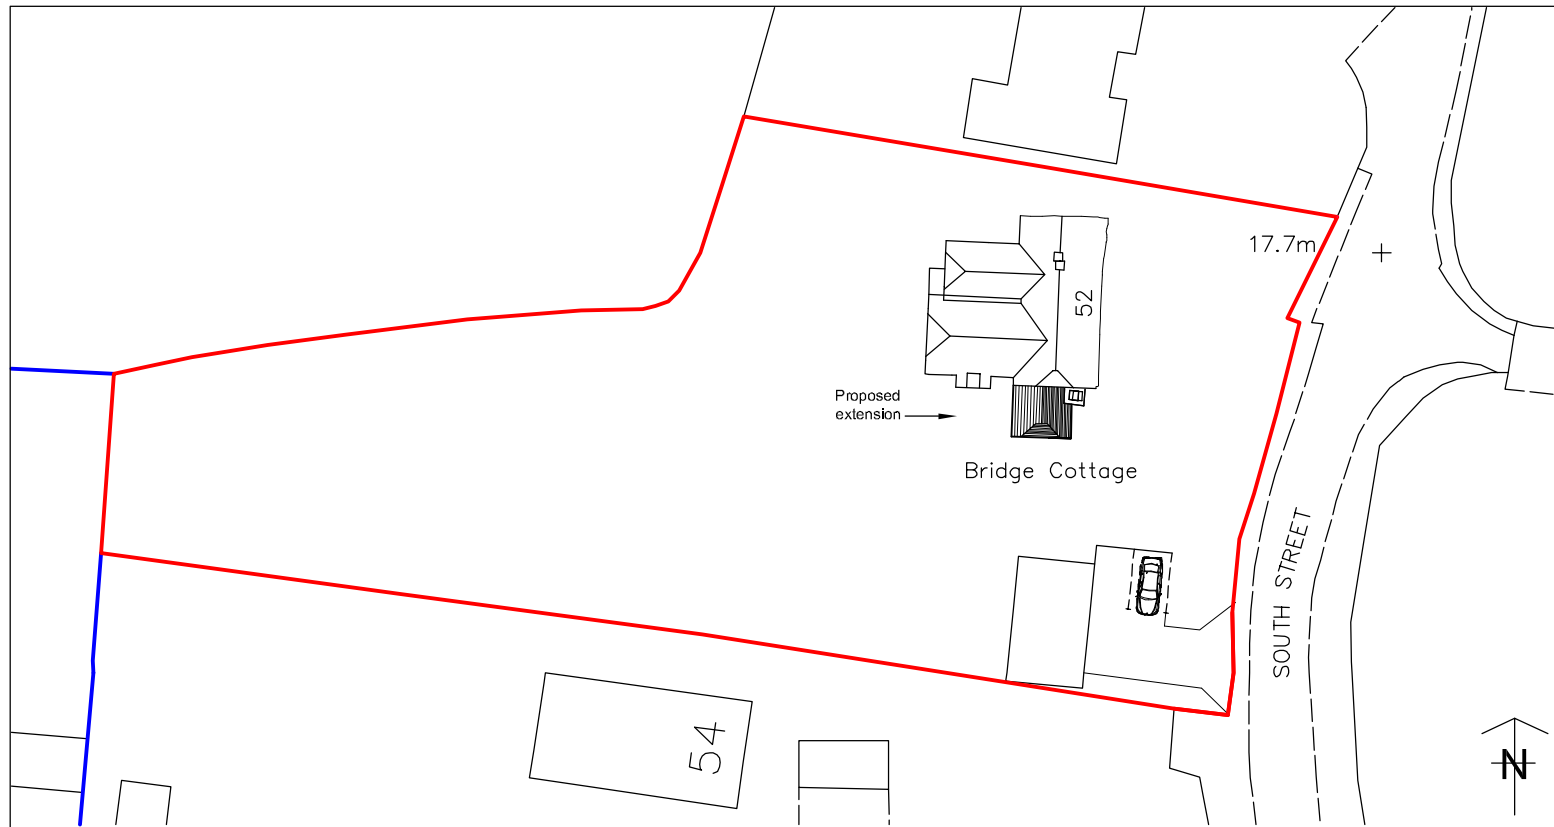

PROPOSED BLOCK AND ROOF PLAN 1:500

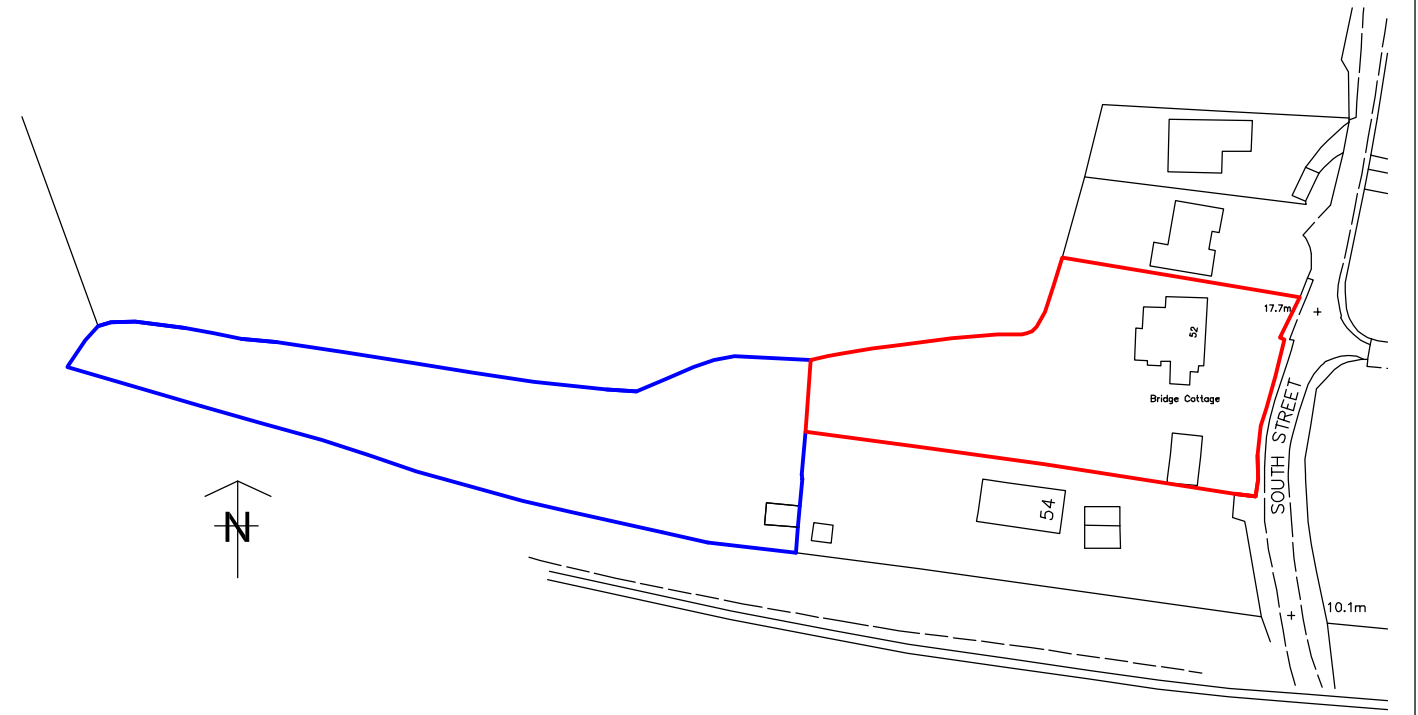

LOCATION PLAN 1:1250