
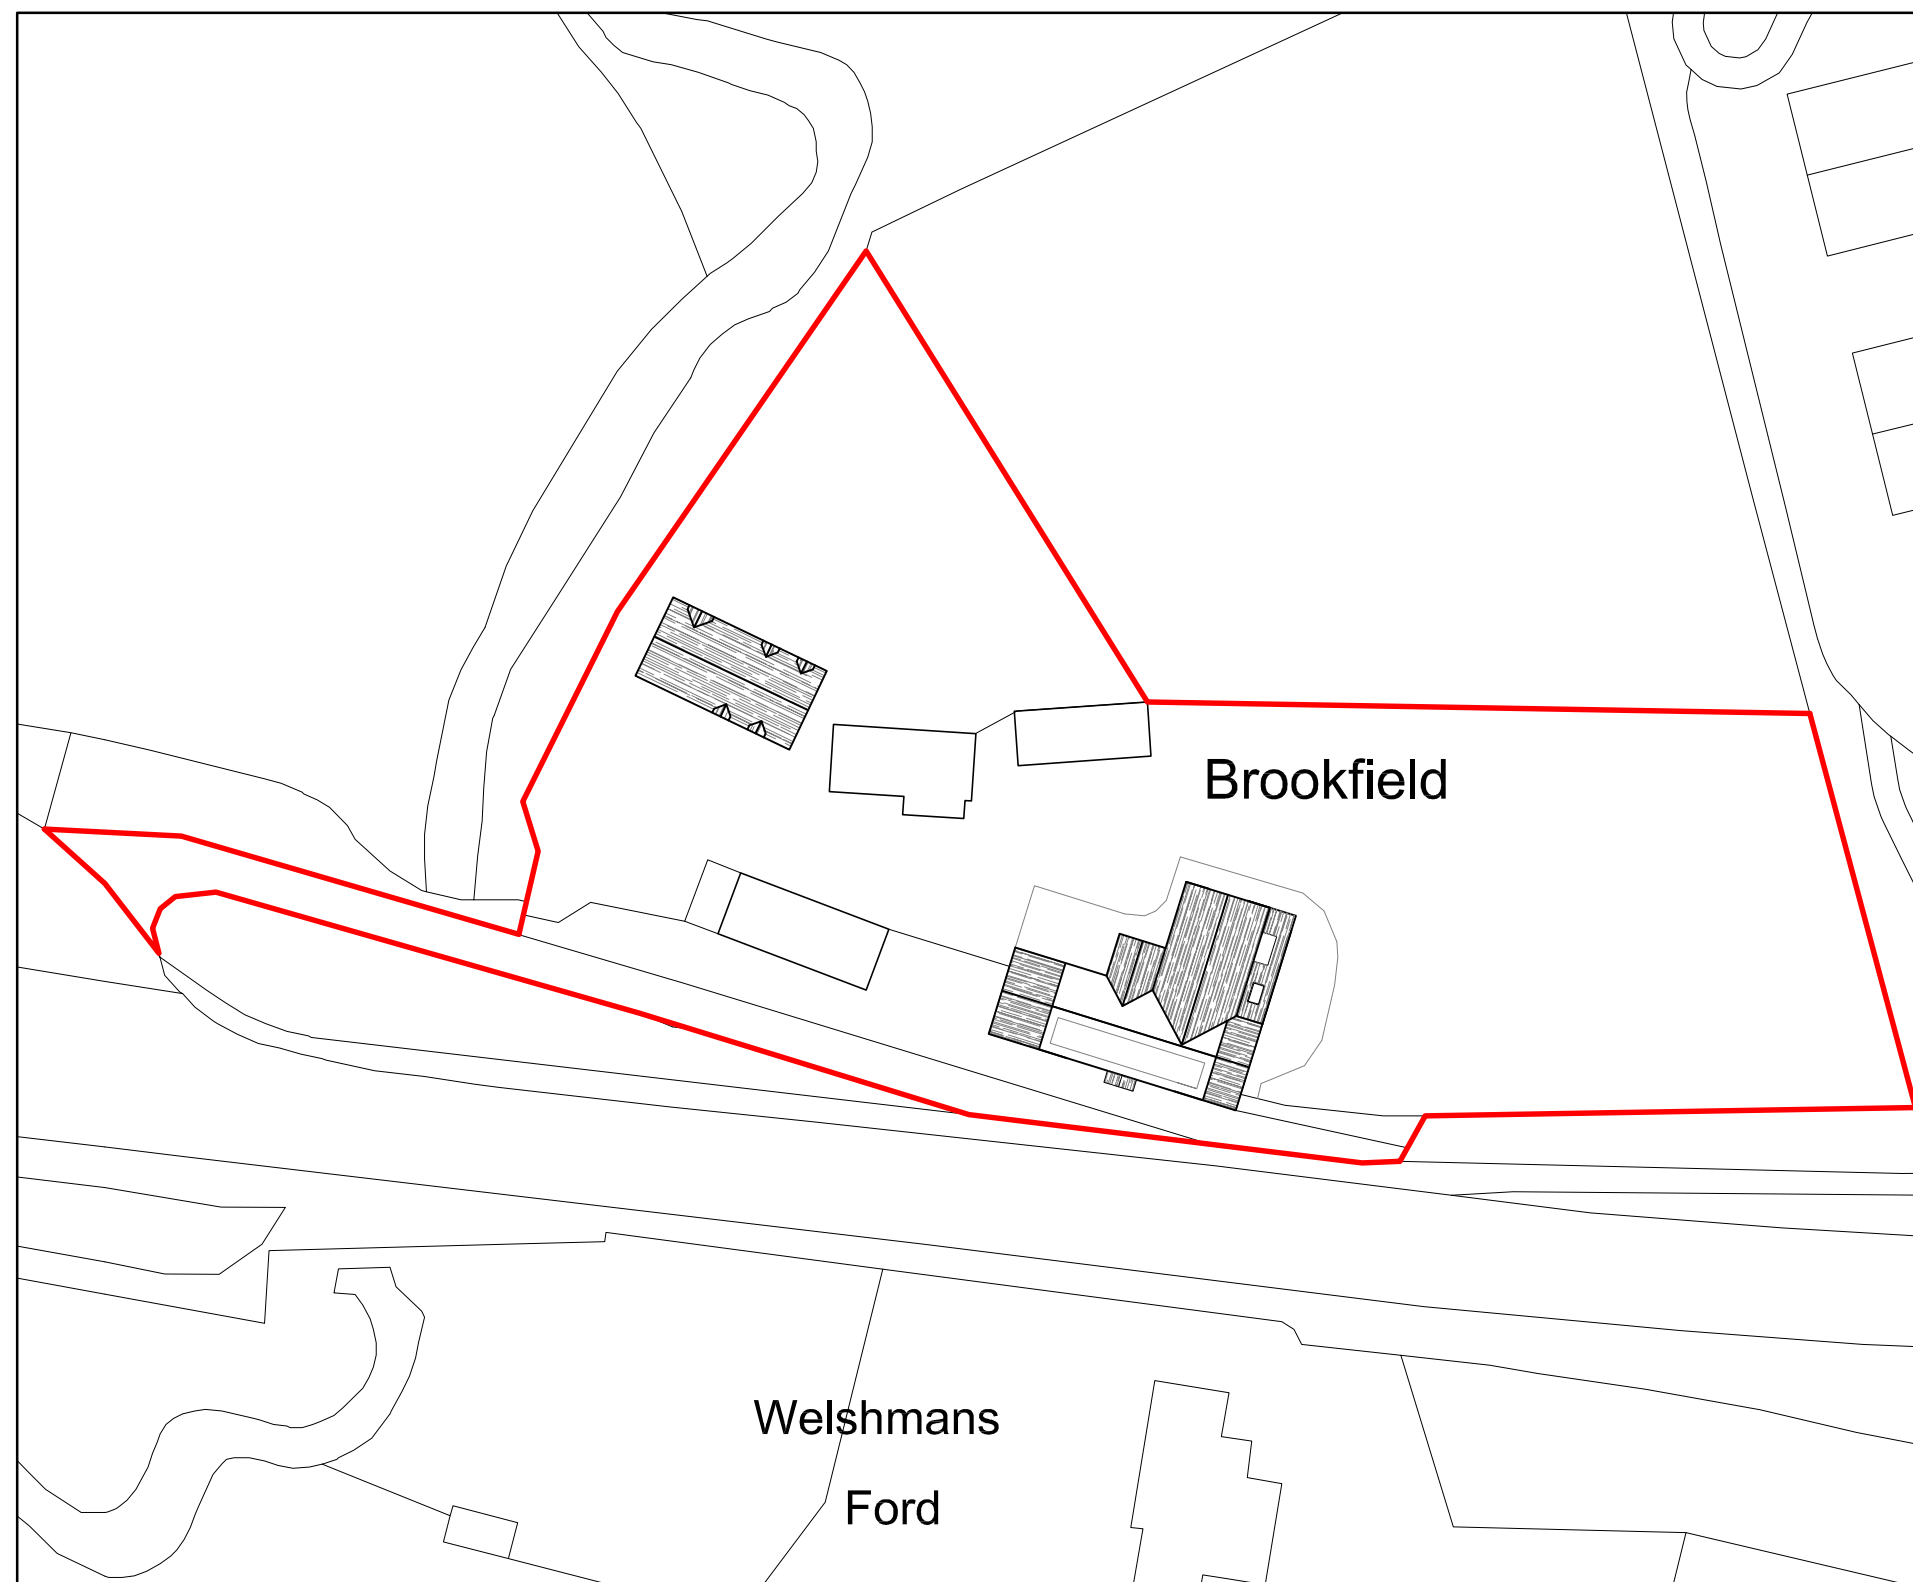


All dimensions are in mm. Print with no scaling. This plan has been prepared for planning and building regulations only. All dimensions should be checked on site. Copyright 2018 DHL. Crown Copyright. All rights reserved. Licence no. 100019980

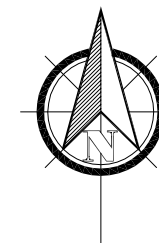

Block Plan 1:500

Drawing
Proposed Block Plan

Title
Extension & Ancillary
Accommodation
Brookfield
Ford
Shrewsbury
SY5 9LG

Client
Mr J & Mrs R Ford

 **David Humphreys Limited**
chartered surveyors, planning and architectural consultants

buildingdesigner.co.uk
01743 232423

71 The Mount
Shrewsbury
SY3 8PL



scale	paper size	drawing no.	date
shown	A3	3133/7	Apr 22