




Revisions		
Rev:	Description:	Date:

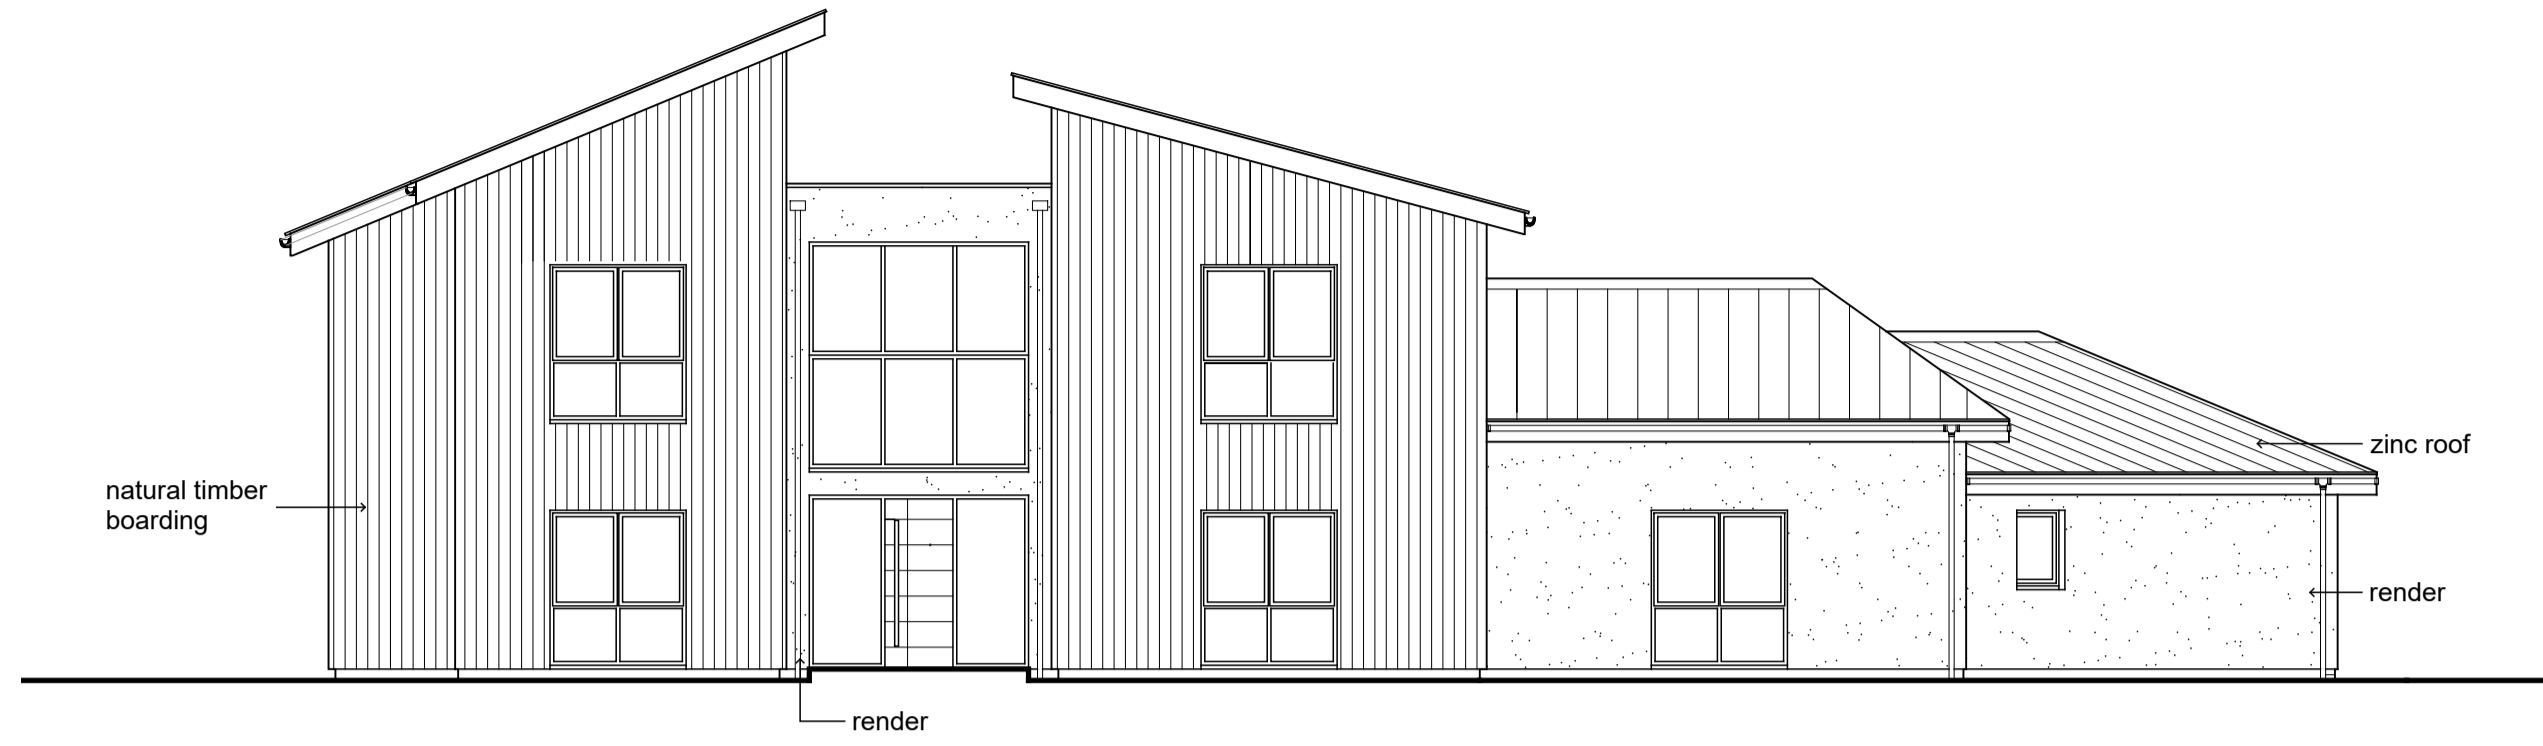


front elevation

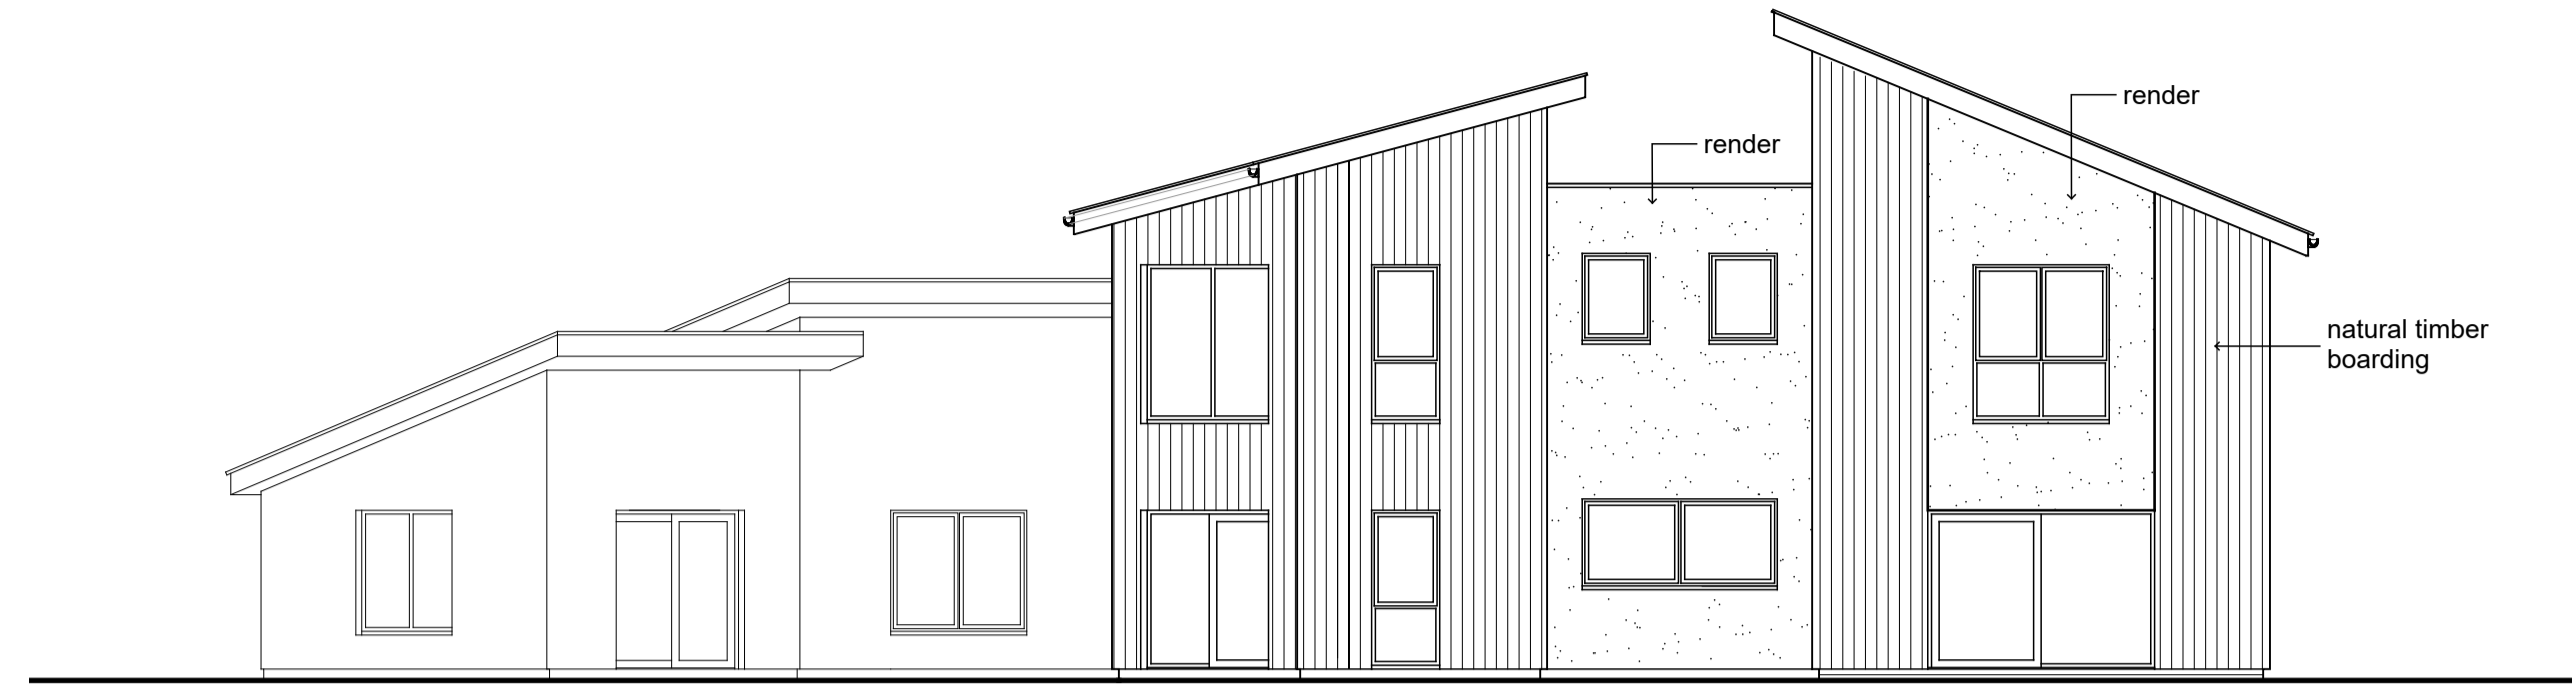


rear elevation

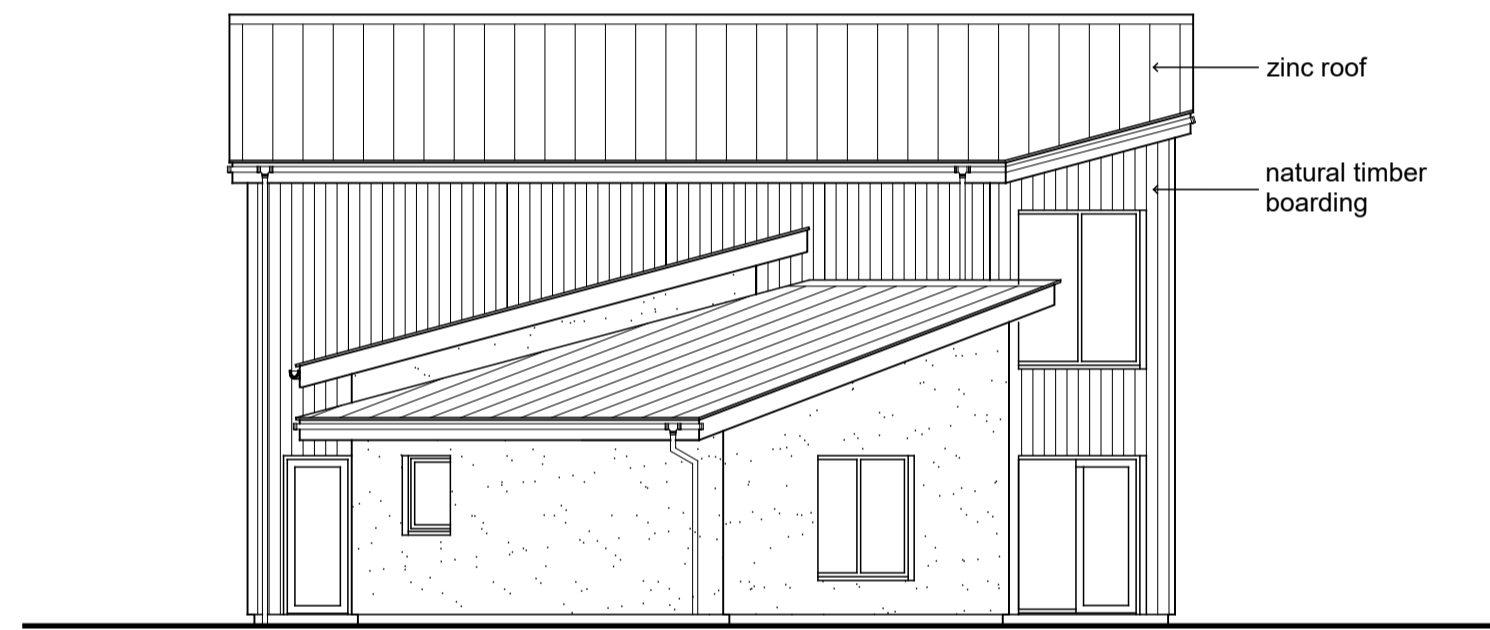


side elevation

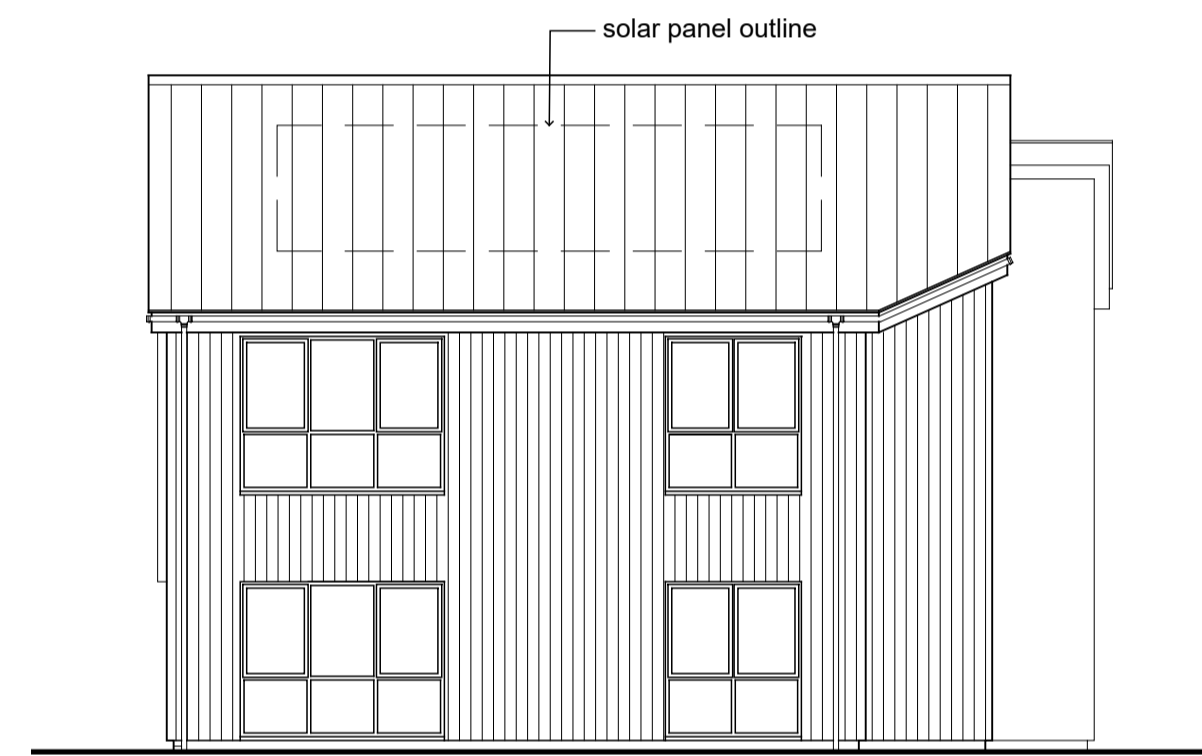

side elevation

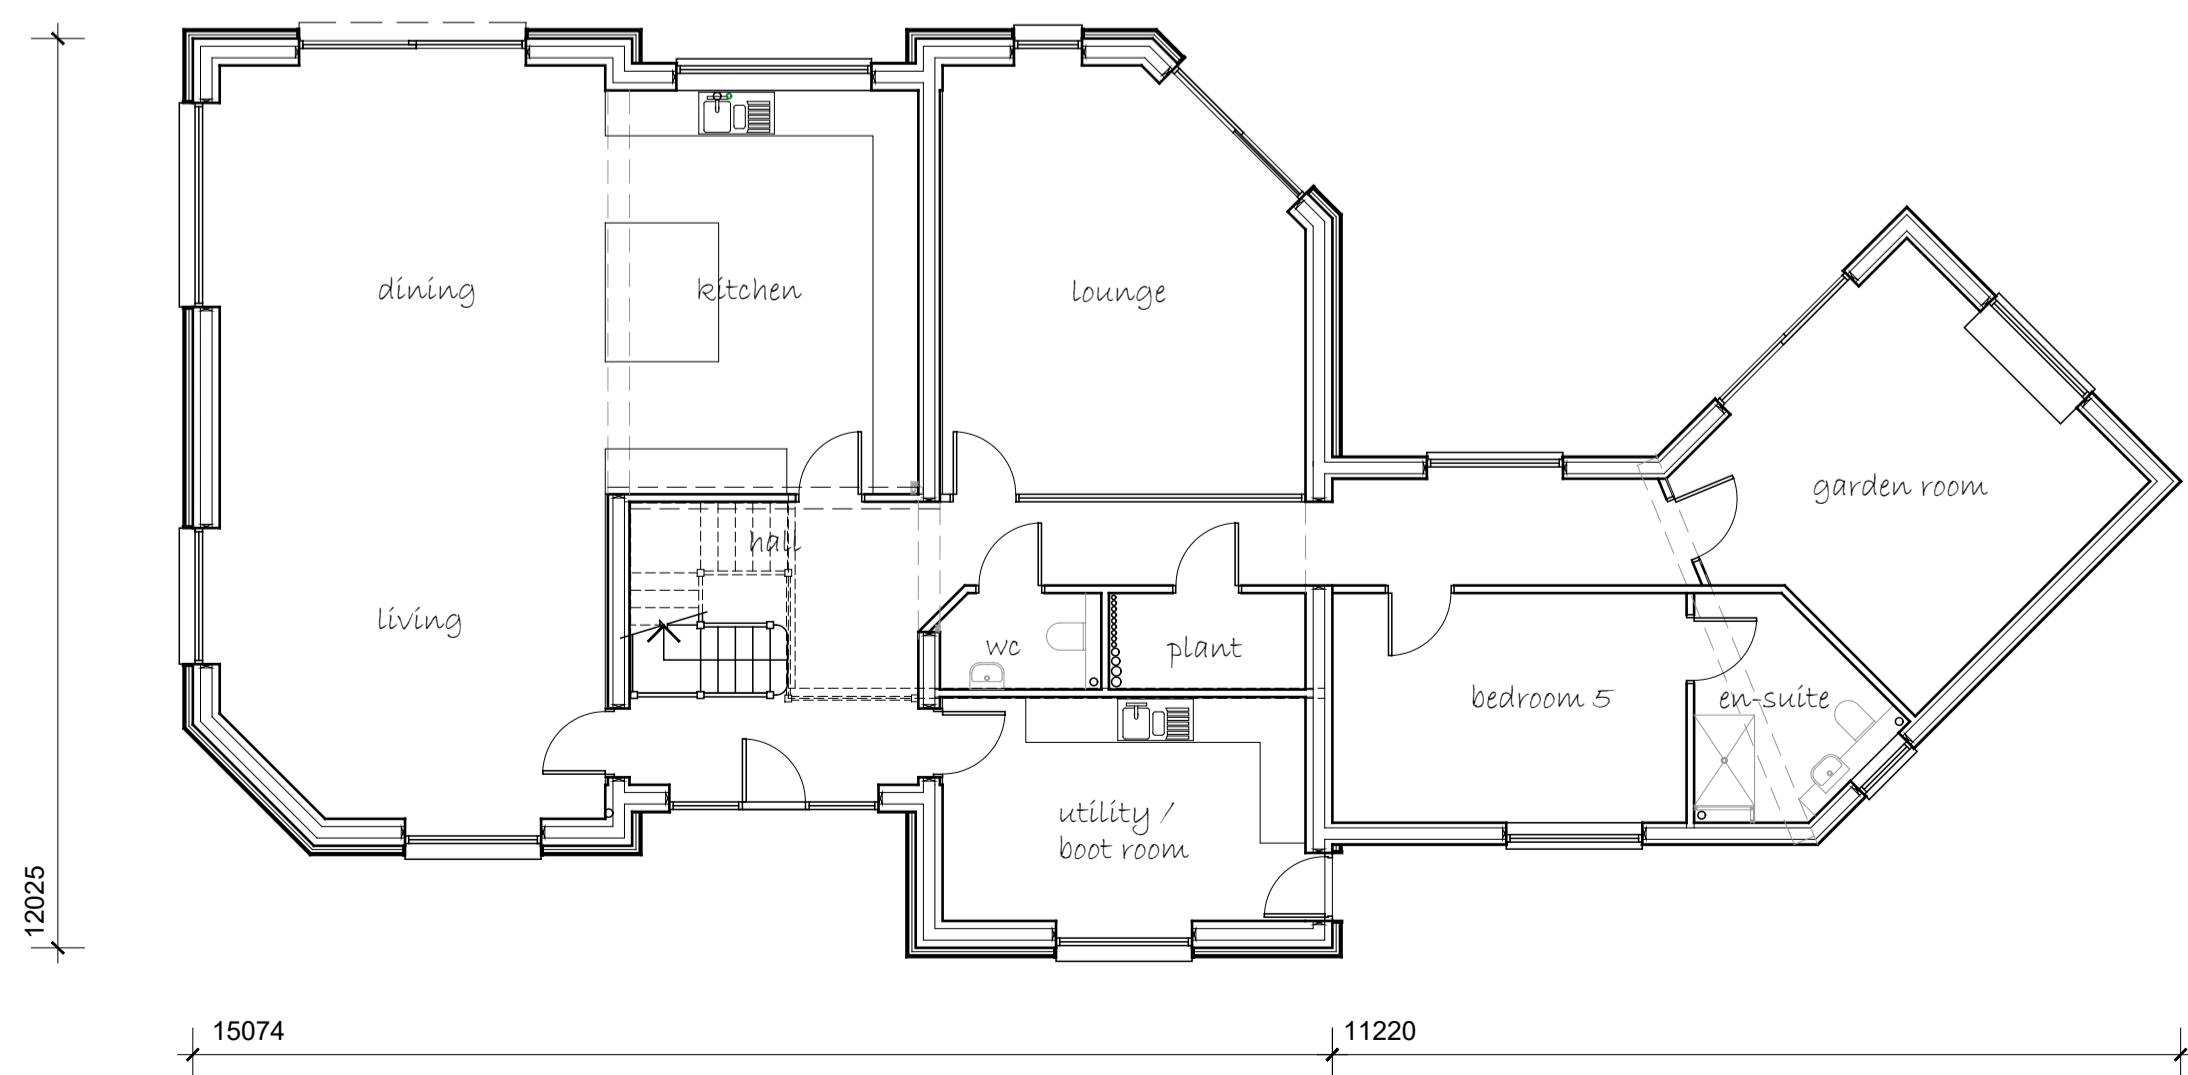

ground floor plan

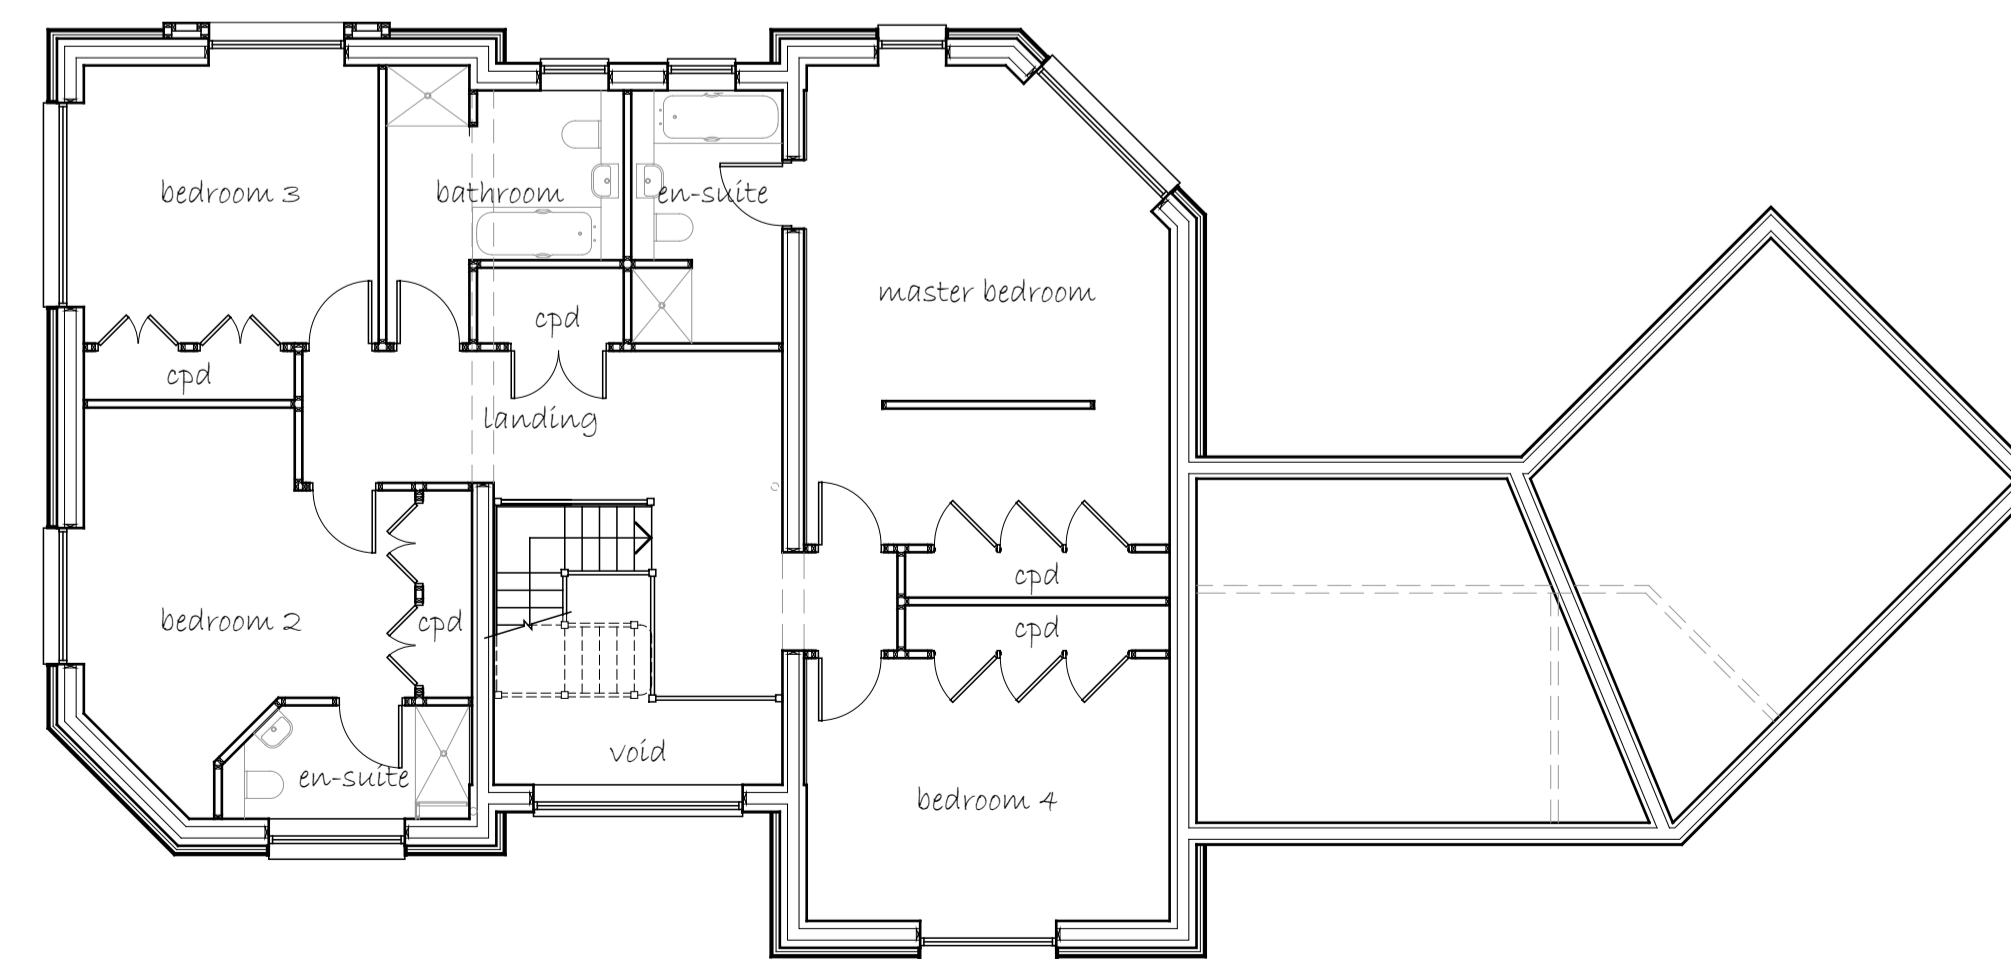

first floor plan