



• EXTENDED 'CATSLIDE' ROOF

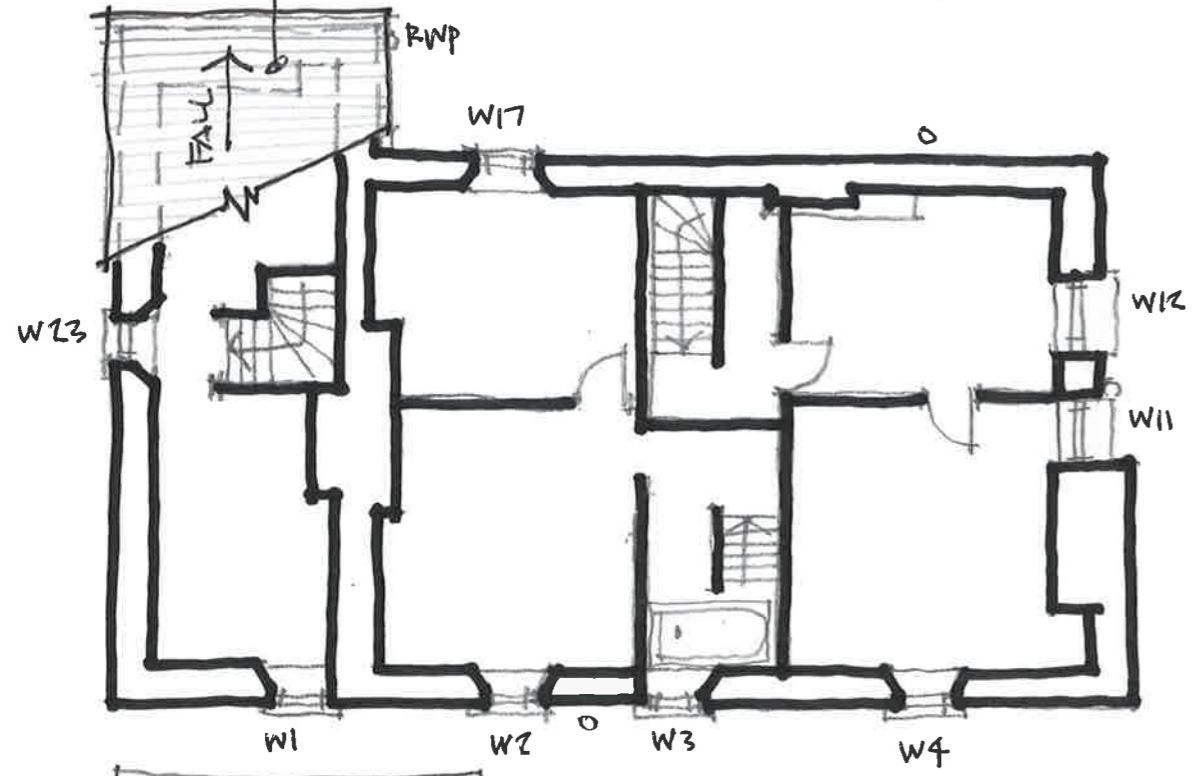


SECOND FLOOR

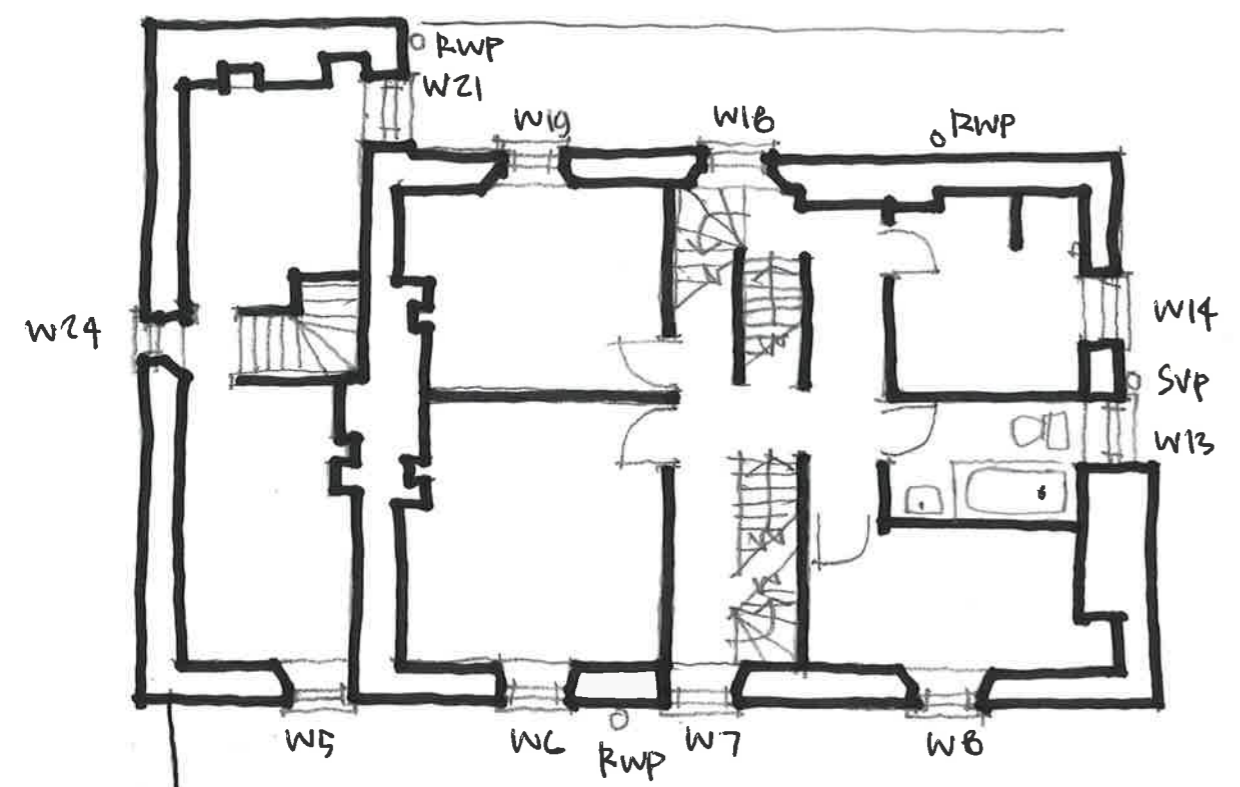

FIRST FLOOR

• SLATE RETAINING WALL

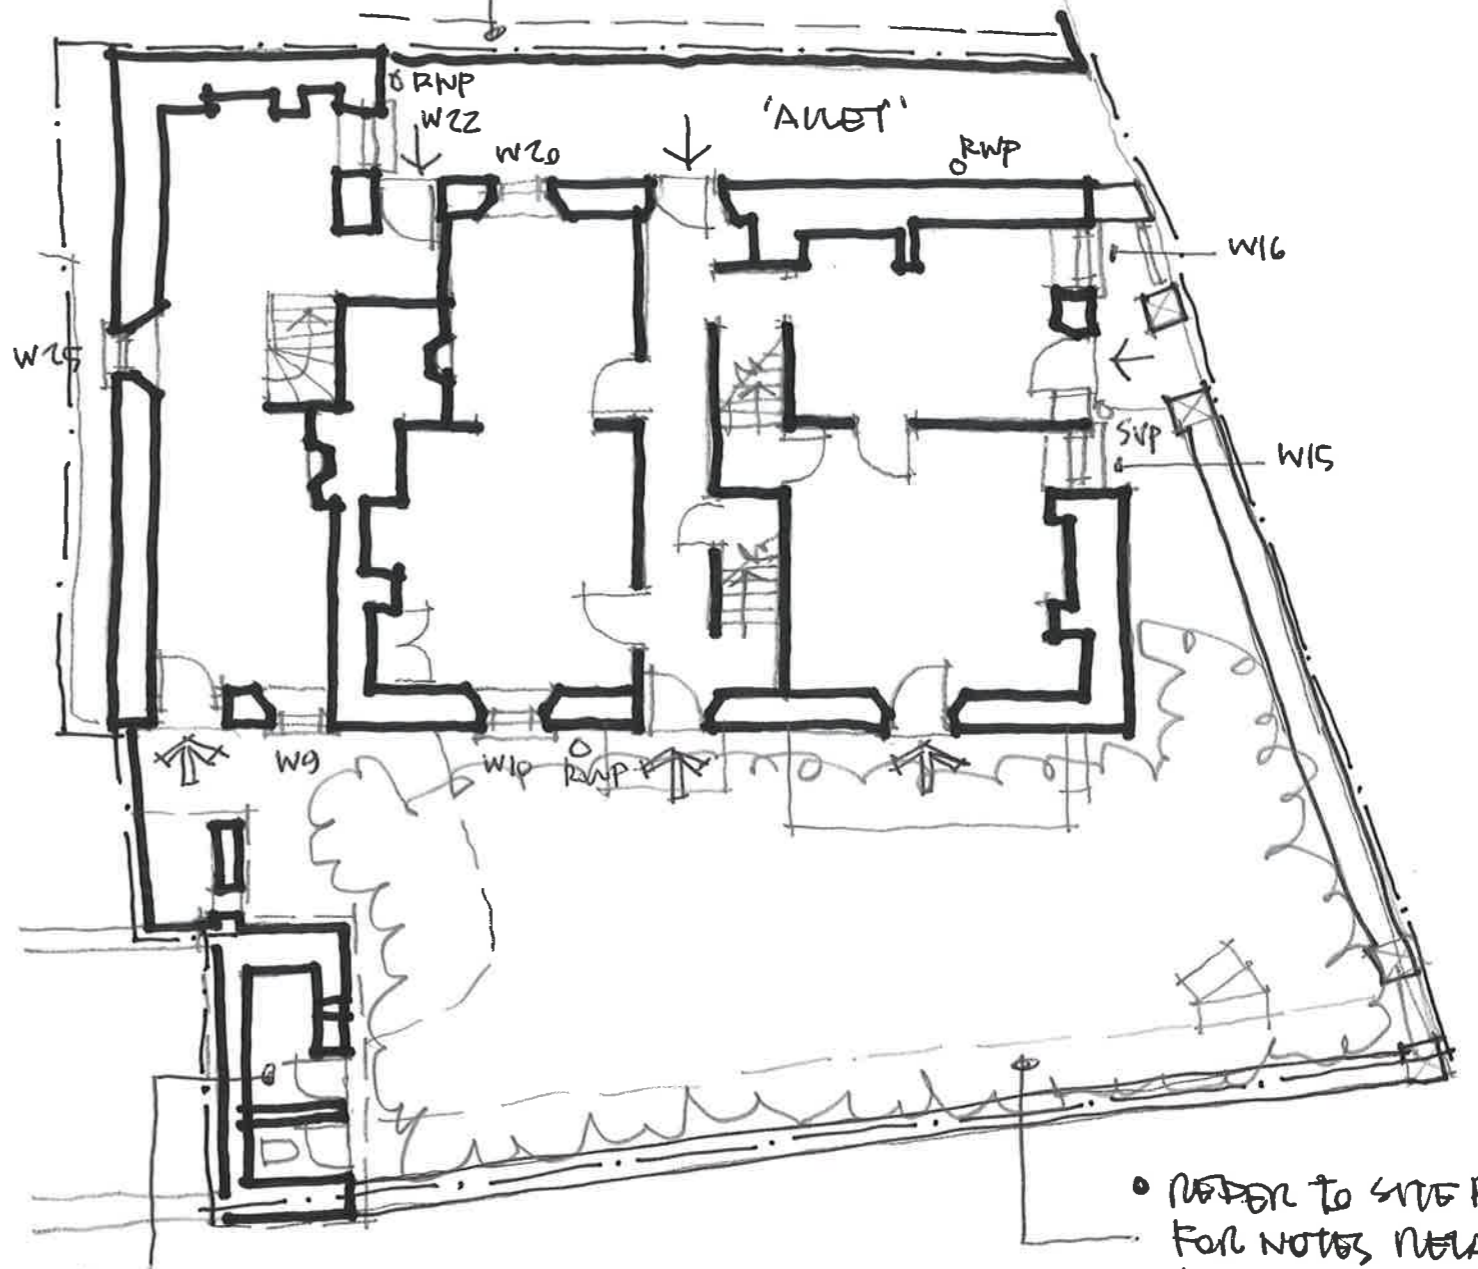

• STONE AND WC WITHIN OUTBUILDINGS

GROUND FLOOR

(ALSO REFER TO SITE PLAN)

• REFER TO SITE PLAN FOR NOTES RELATING TO EXTERNAL AREAS

03 EXISTING FLOOR PLANS 1:100

PROPOSED REINSTATEMENT WORKS TO CASTLE BUILDINGS LLANRHAEBADR - YM - MOCHNANT 02.21