



SITE BOUNDARIES AT ROAD FRONTAGE

• GRAY PVC SUP + BRACKETS

• OUTBUILDINGS

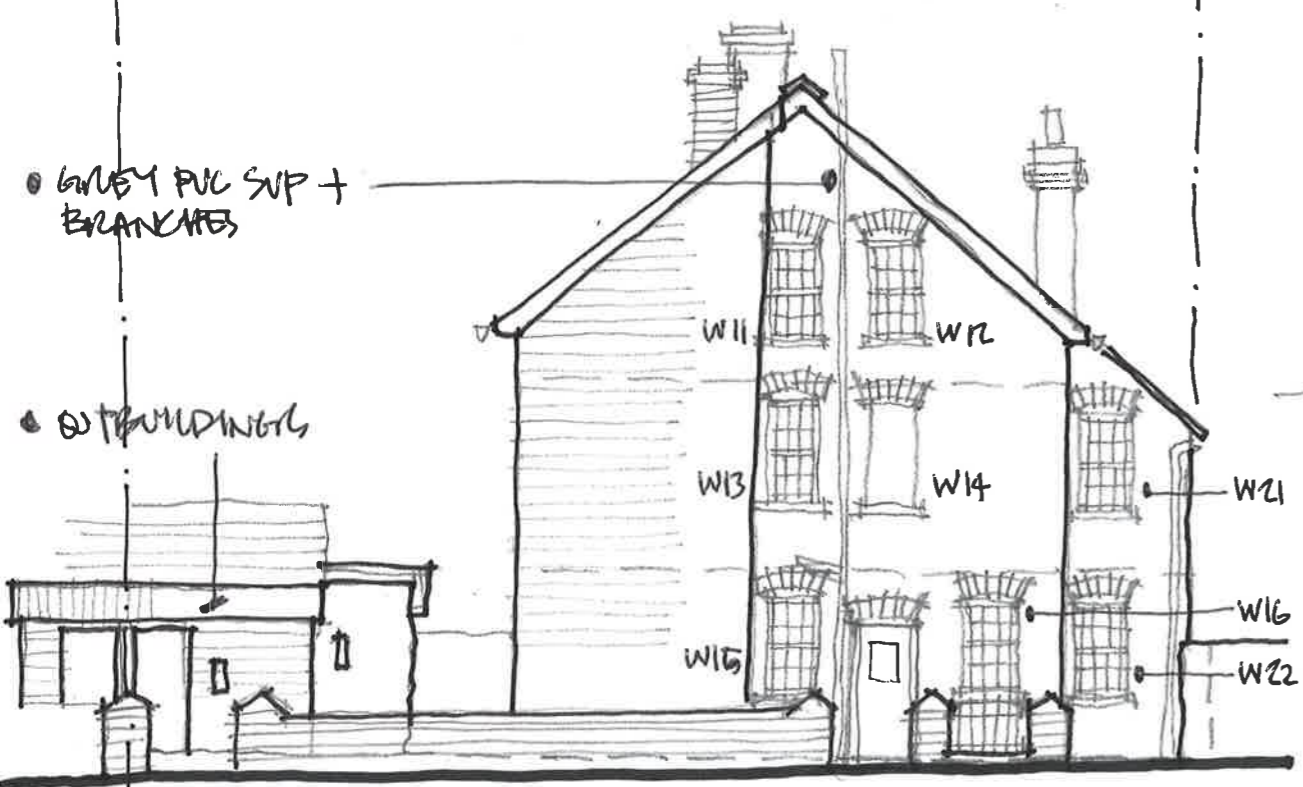

EAST (ROAD)

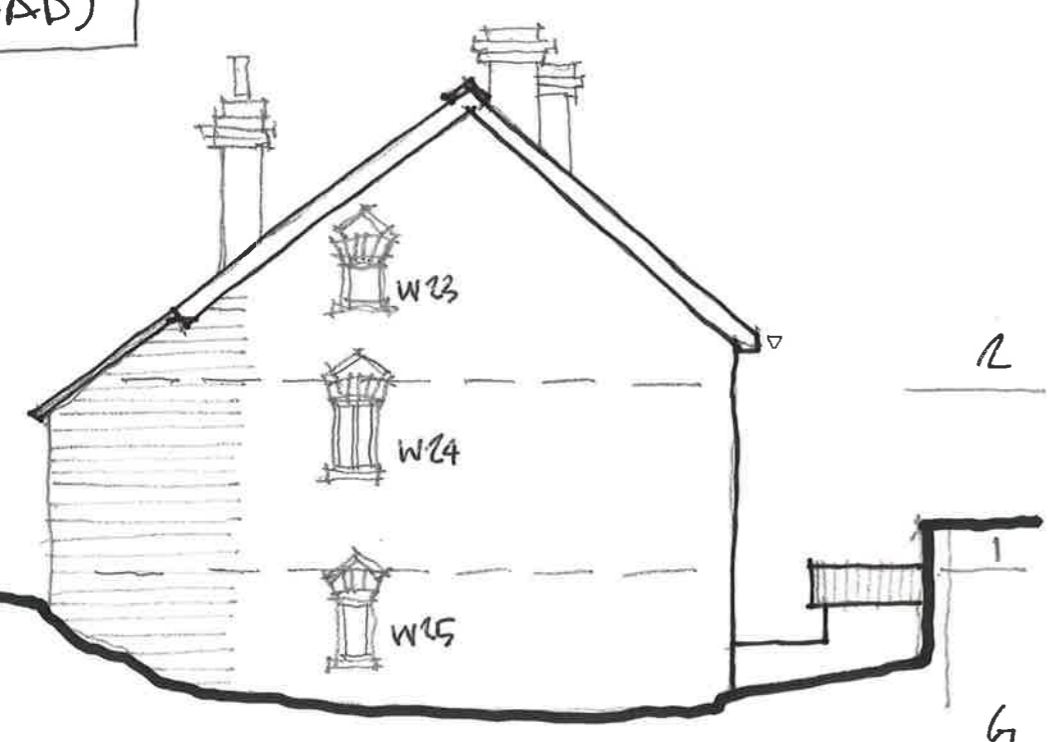

WEST

2


1

4

2

1

4

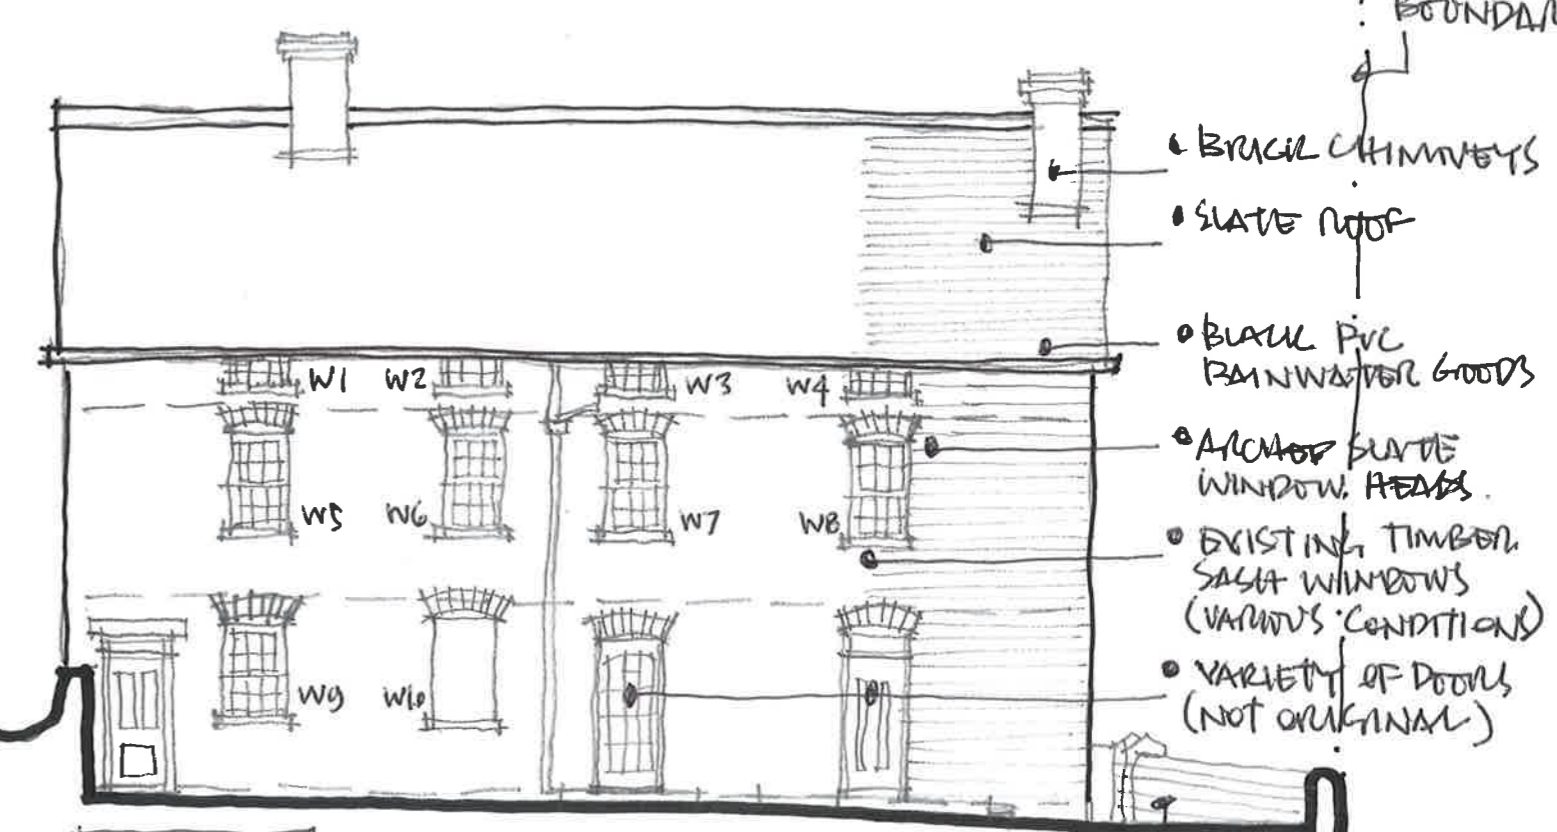

SOUTH

SITE BOUNDARY

• BRICK CHIMNEYS

• SLATE ROOF

• BLACK PVC RAINWATER GOODS


• ARCHED SLATE WINDOW HEADS

• EXISTING TIMBER SASH WINDOWS (VARIOUS CONDITIONS)

• VARIETY OF DOORS (NOT ORIGINAL)

ROAD

• SLATE BOUNDARY WALL TO ROAD

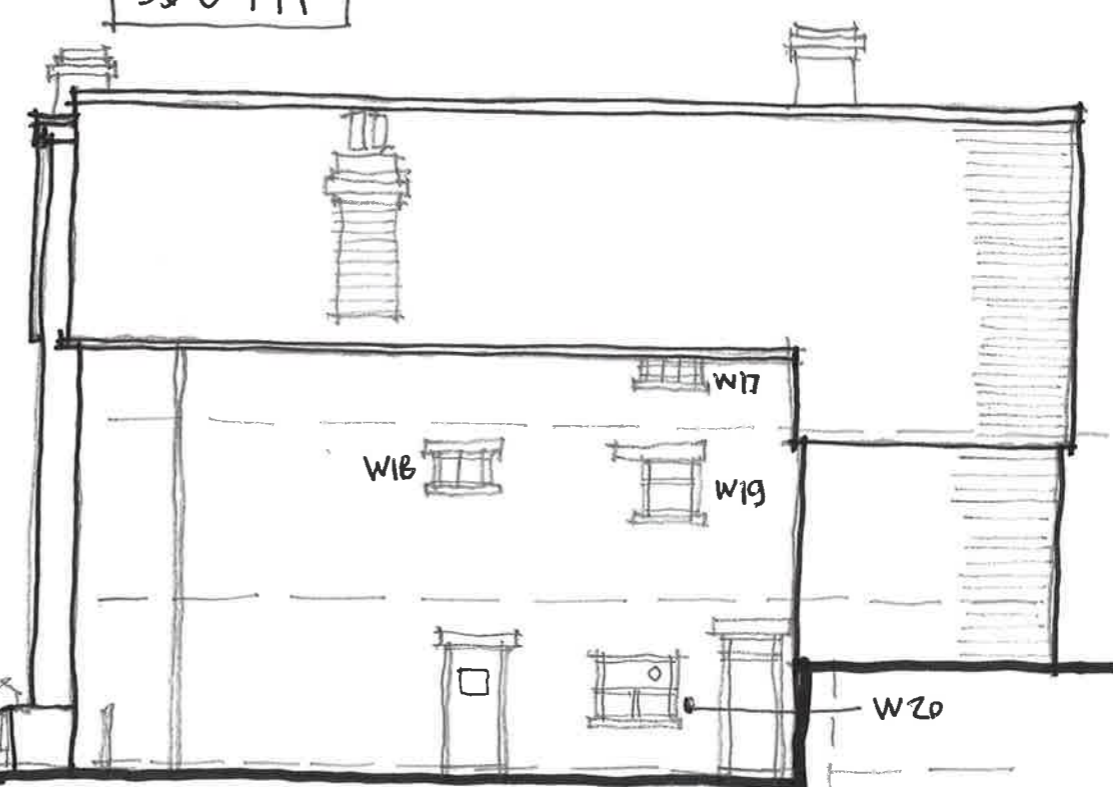

NORTH

04 EXISTING ELEVATIONS 1:100
PROPOSED REINSTATEMENT WORKS TO
CASTLE BUILDINGS
LLANRHAEDR - YM - MECHNANT 02.21