

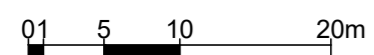


Ordnance Survey, (c) Crown Copyright 2022. All rights reserved. Licence number 100022432

## EXISTING BLOCK PLAN

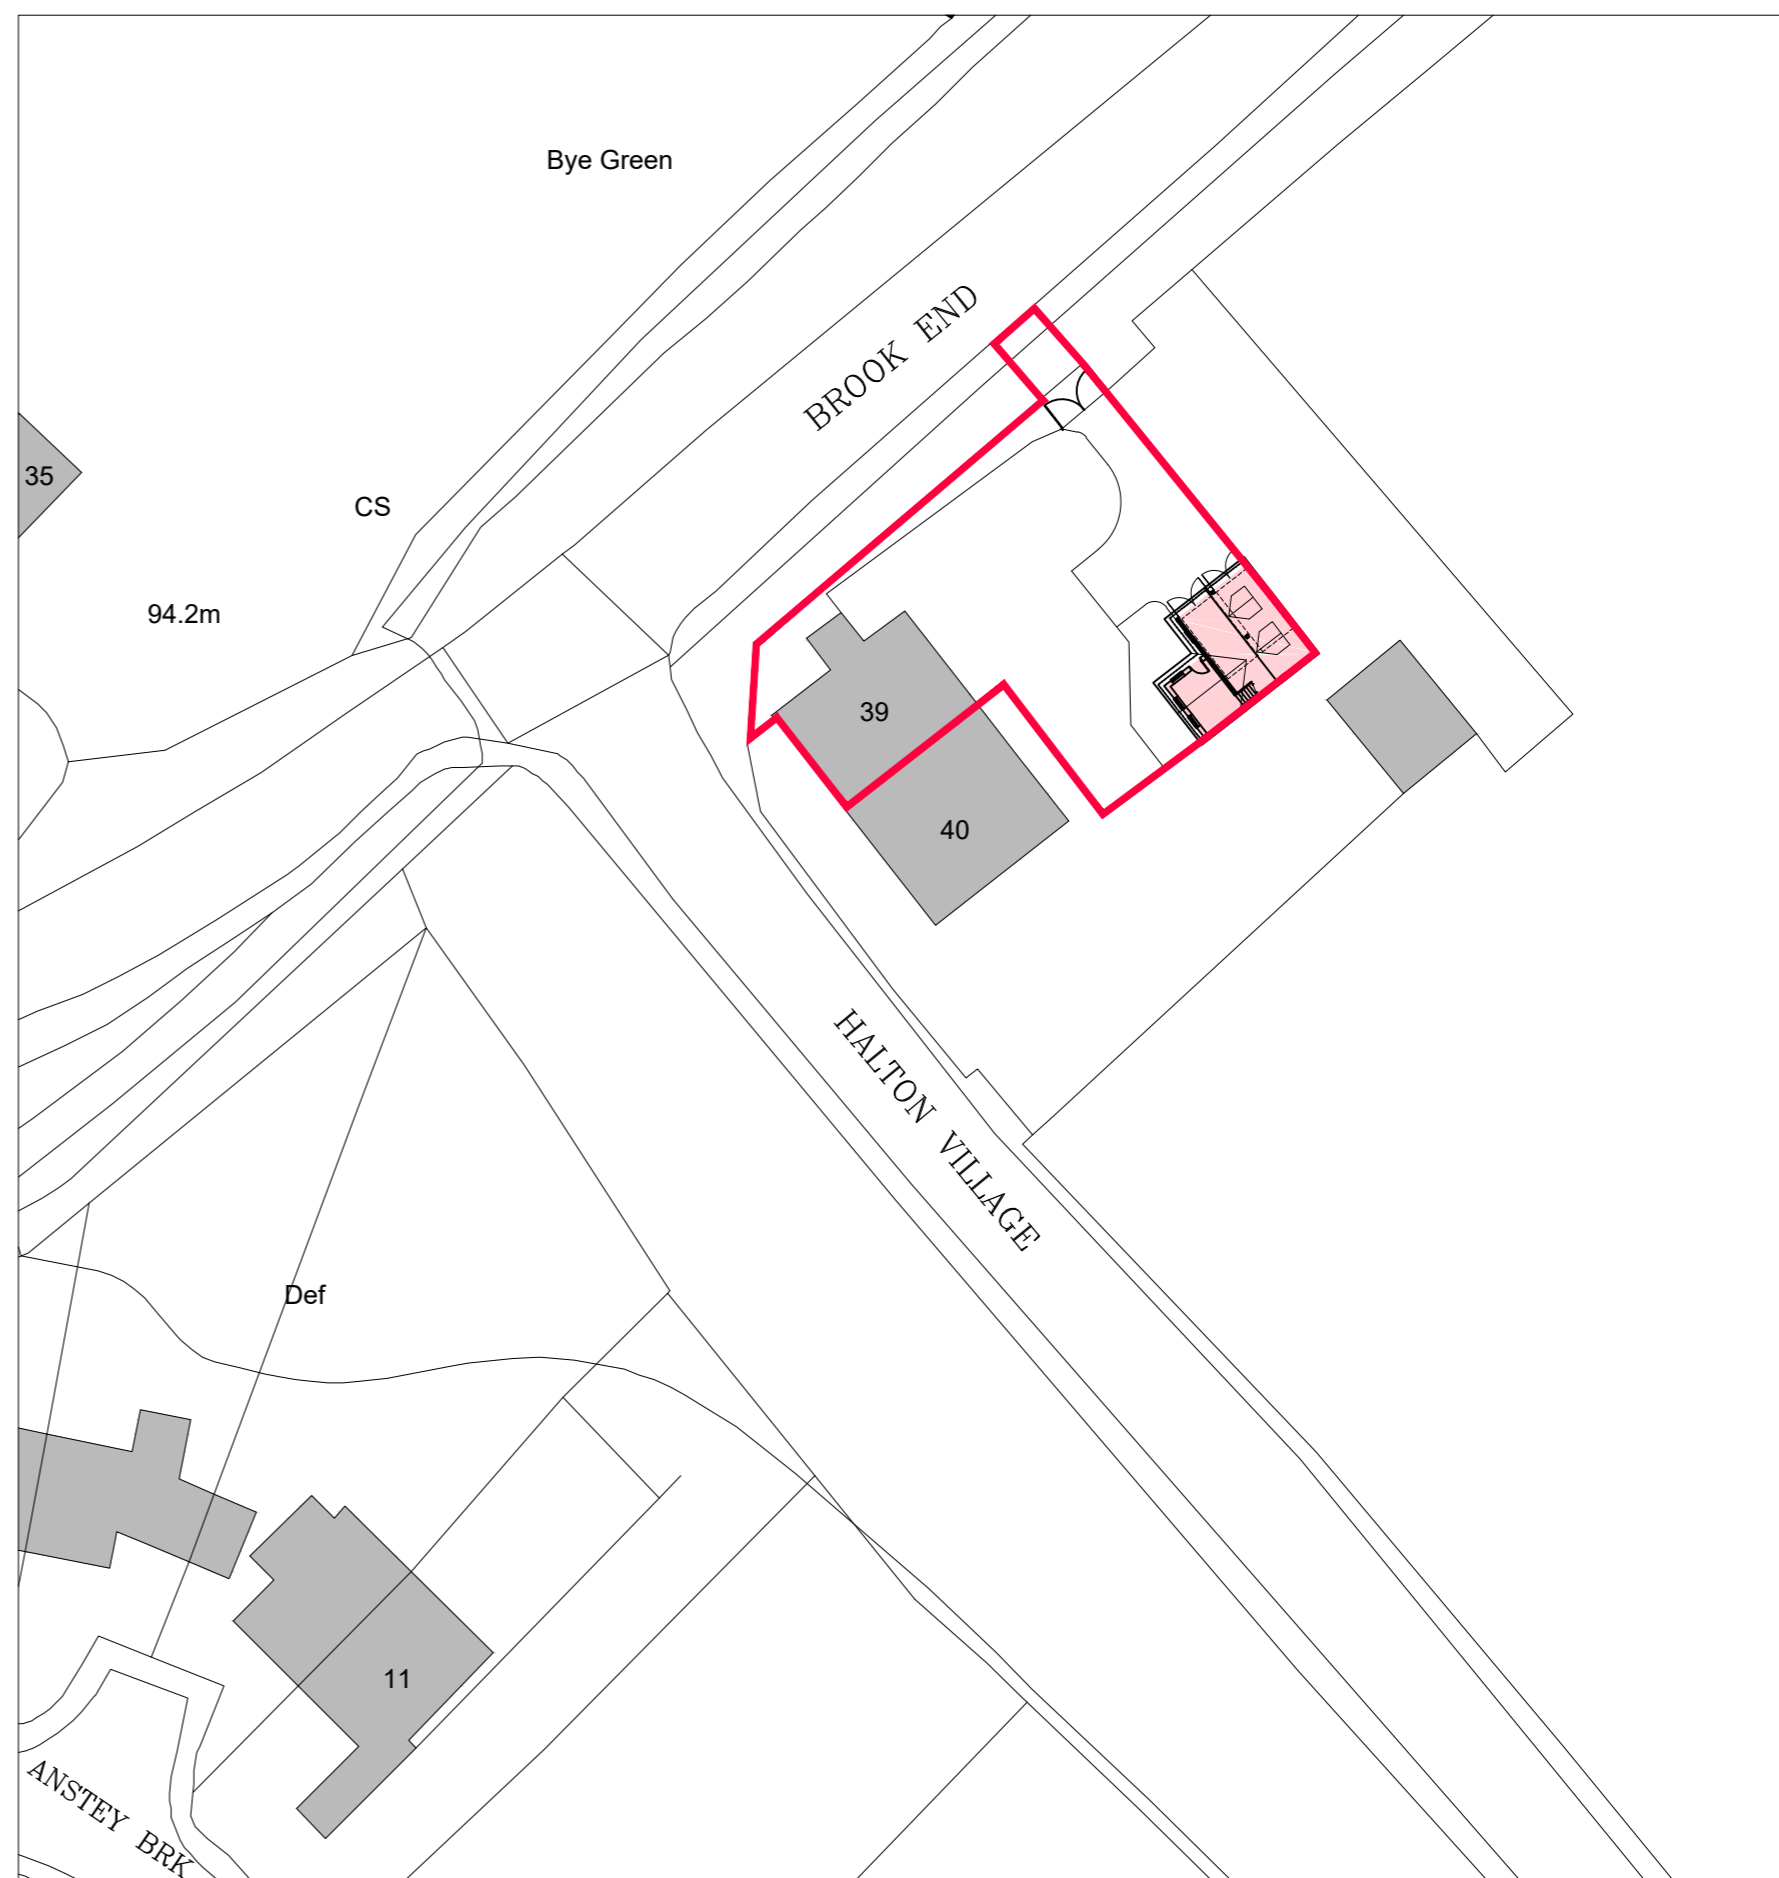

KEY  
 Site Boundary —  
 Existing   
 Proposed

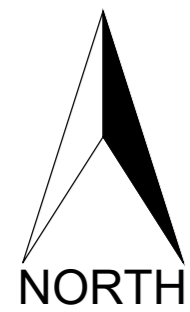

Ordnance Survey, (c) Crown Copyright 2022. All rights reserved. Licence number 100022432

## PROPOSED BLOCK PLAN