



BLOCK PLAN

Client: Naish
Drawing No.: 51869/02
Date: 24/05/2022

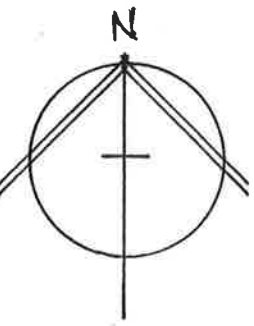

1:500 @ A3

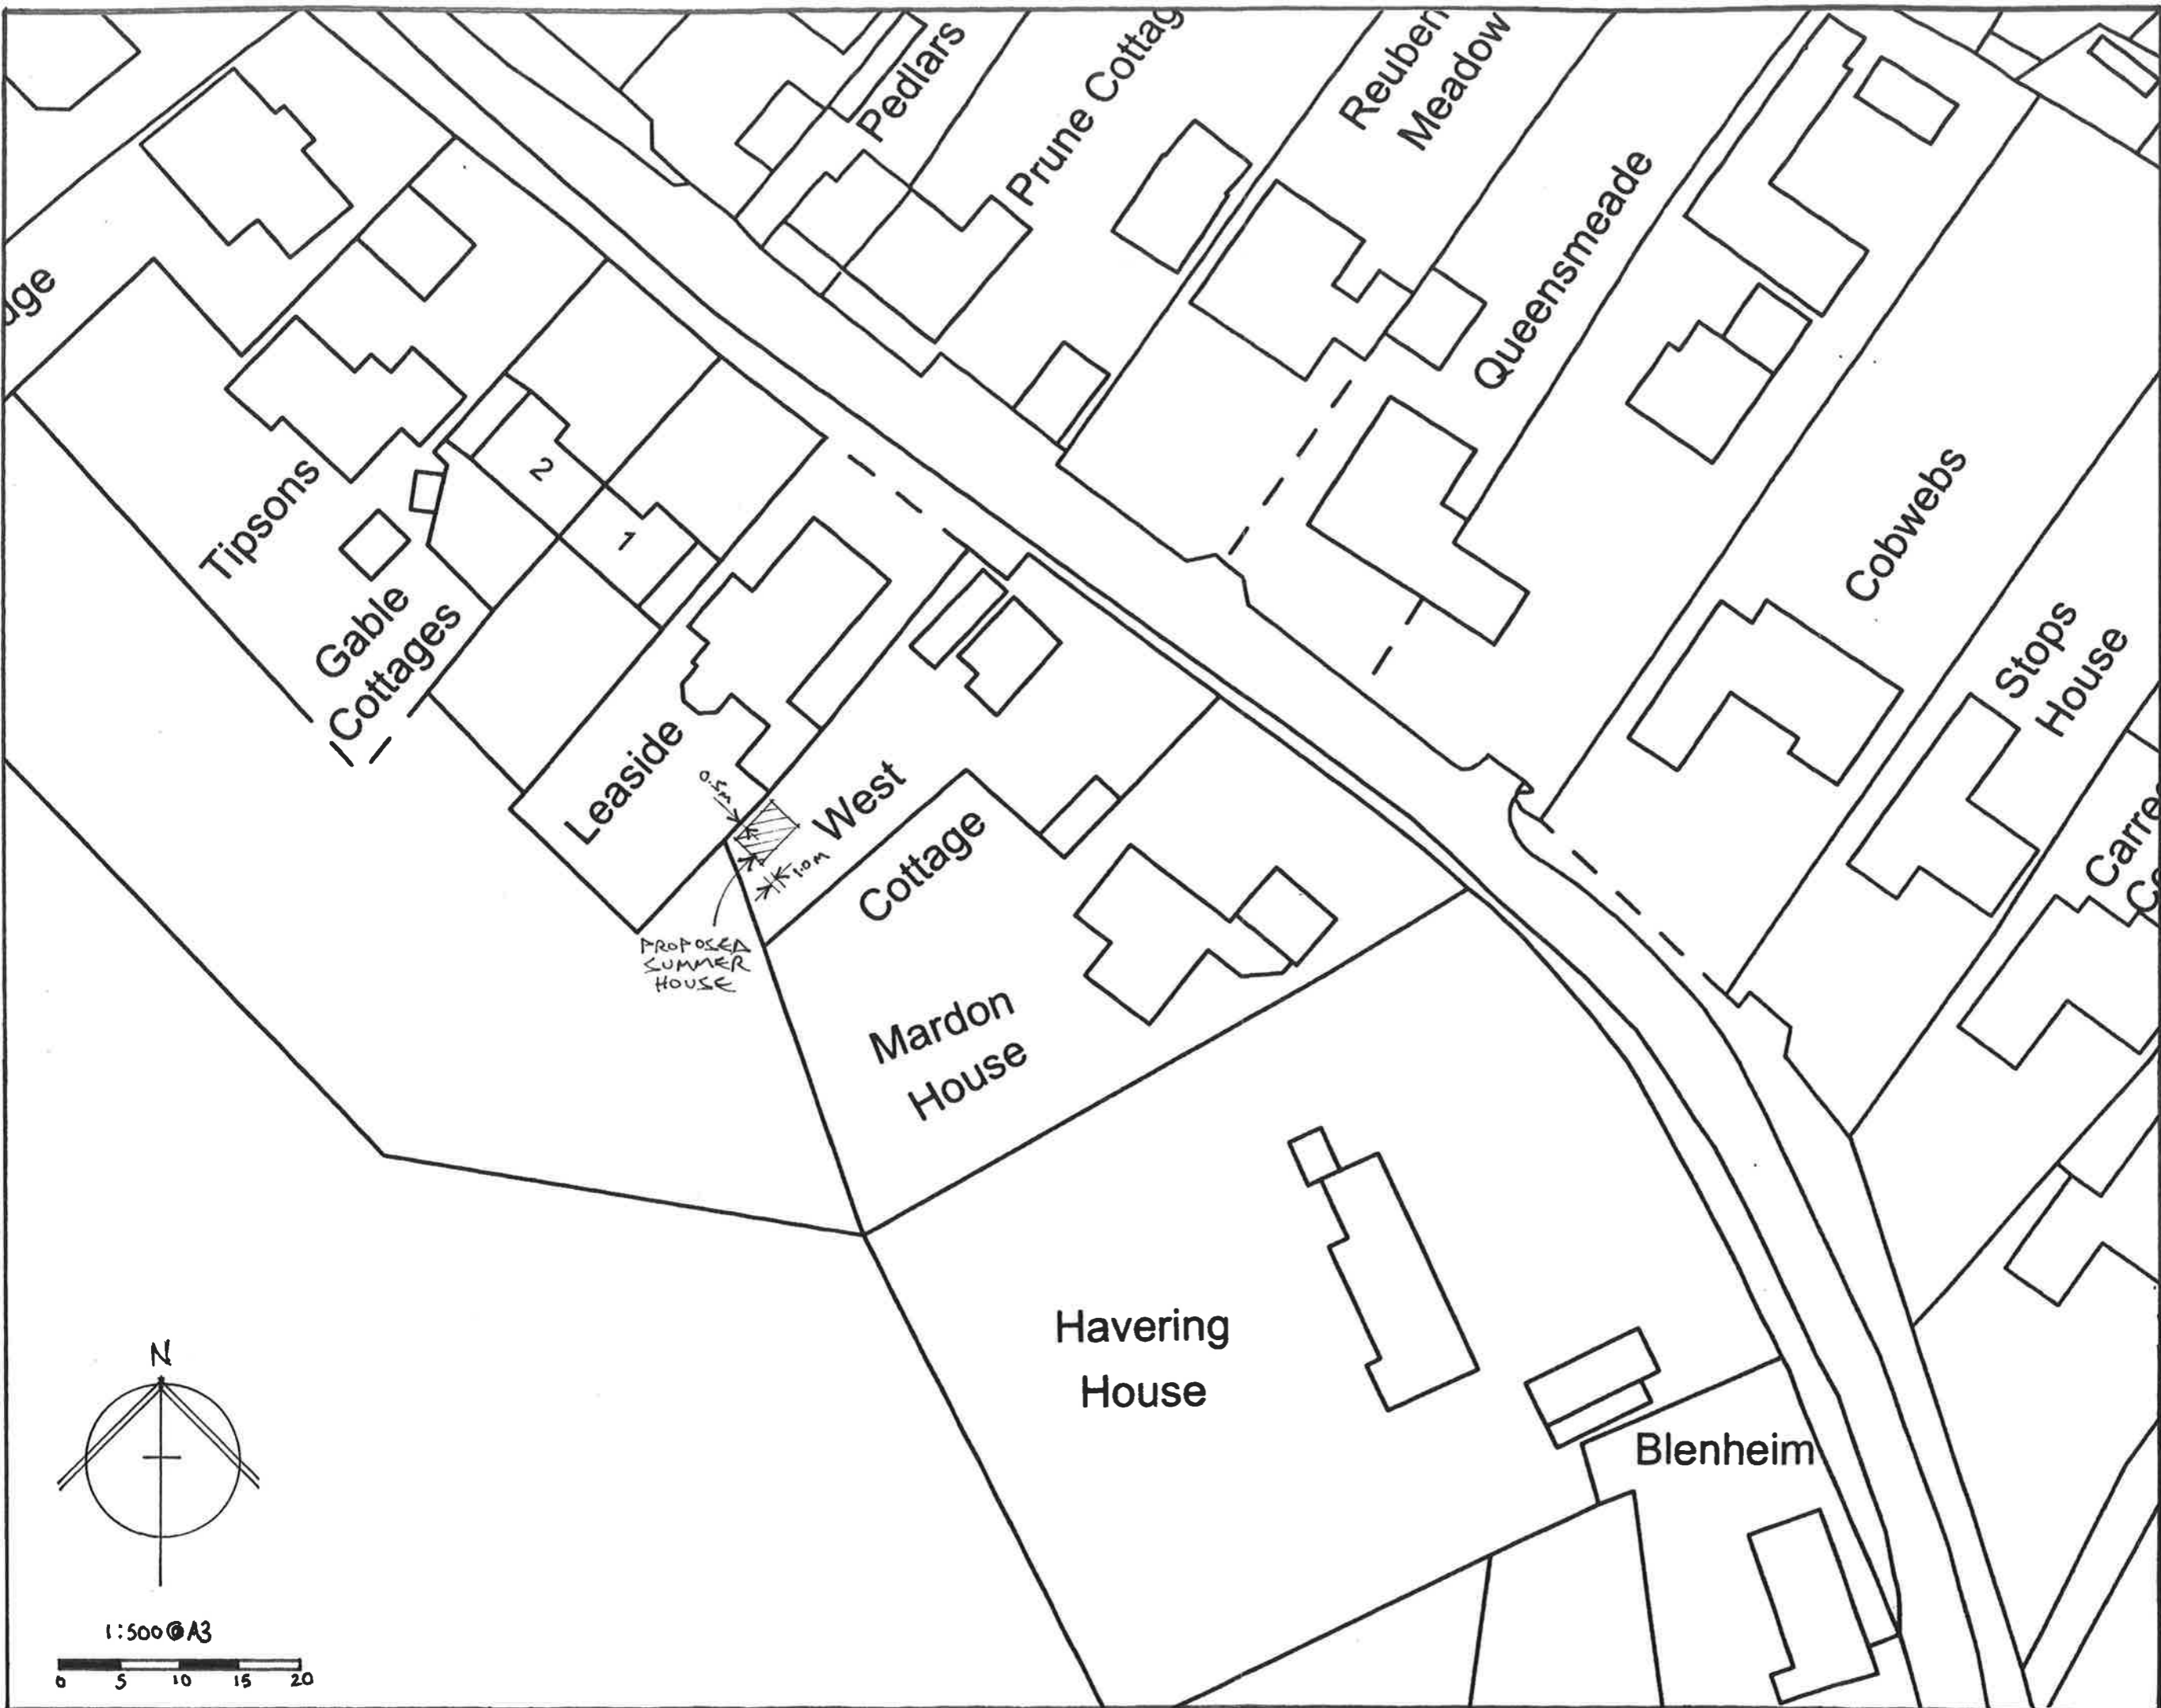