


Proposed Double Garage and Log Store

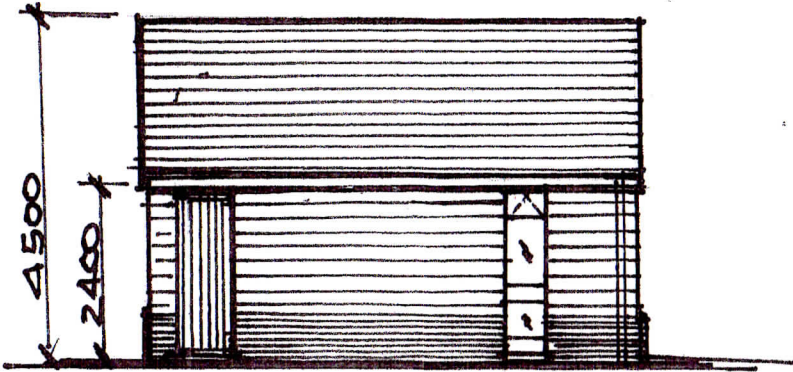

SIDE ELEVATION




Scale Bar

PROPOSED PLANS

Langford Farm
Paradise Line
Woodlands
Southampton
SO40 7GS


Proposed Single Storey
Extension
Double Garage and Log Store

Scale 1:100

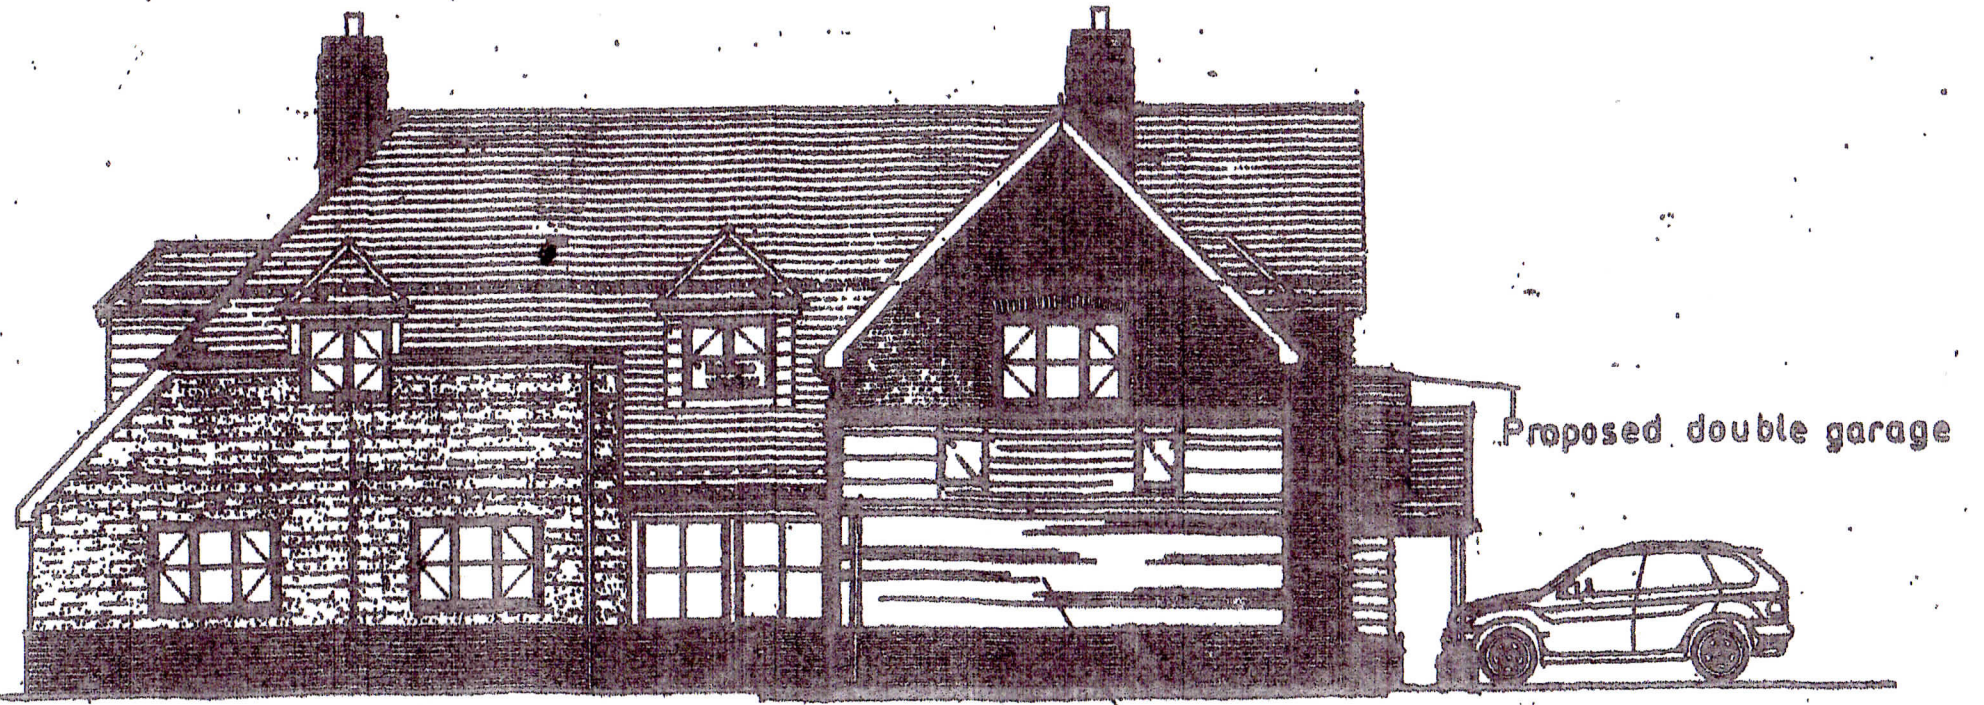

SIDE ELEVATION

Proposed Single Storey
Extension

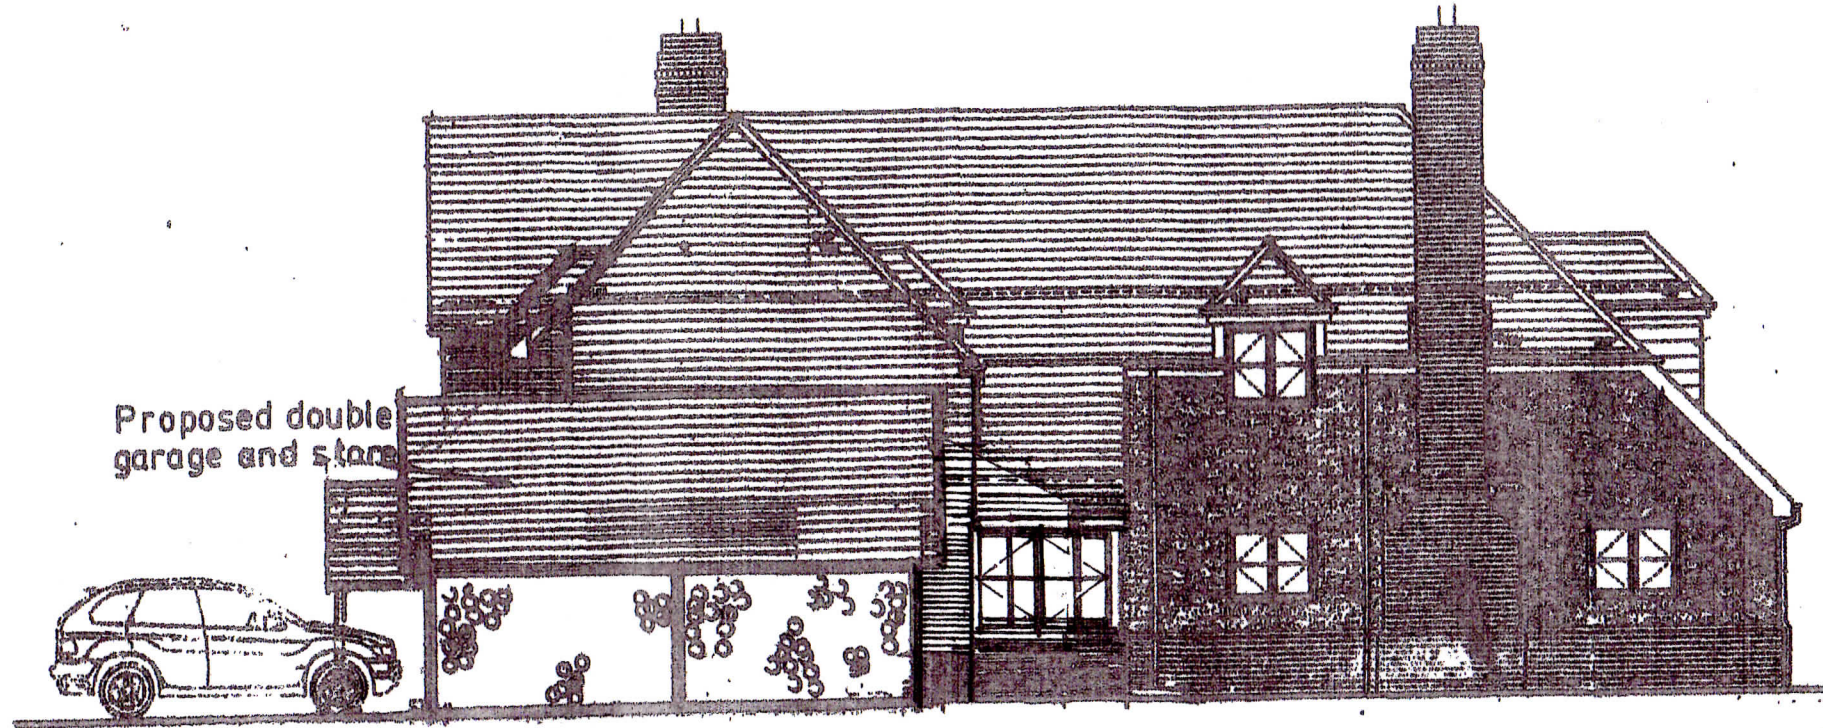

SIDE ELEVATION