




**PROPOSED PLANS**

Langford Farm  
Paradise Line  
Woodlands  
Southampton  
SO40 7GS

Proposed Single Storey  
Extension   
Double Garage and Log Store

Scale 1:100

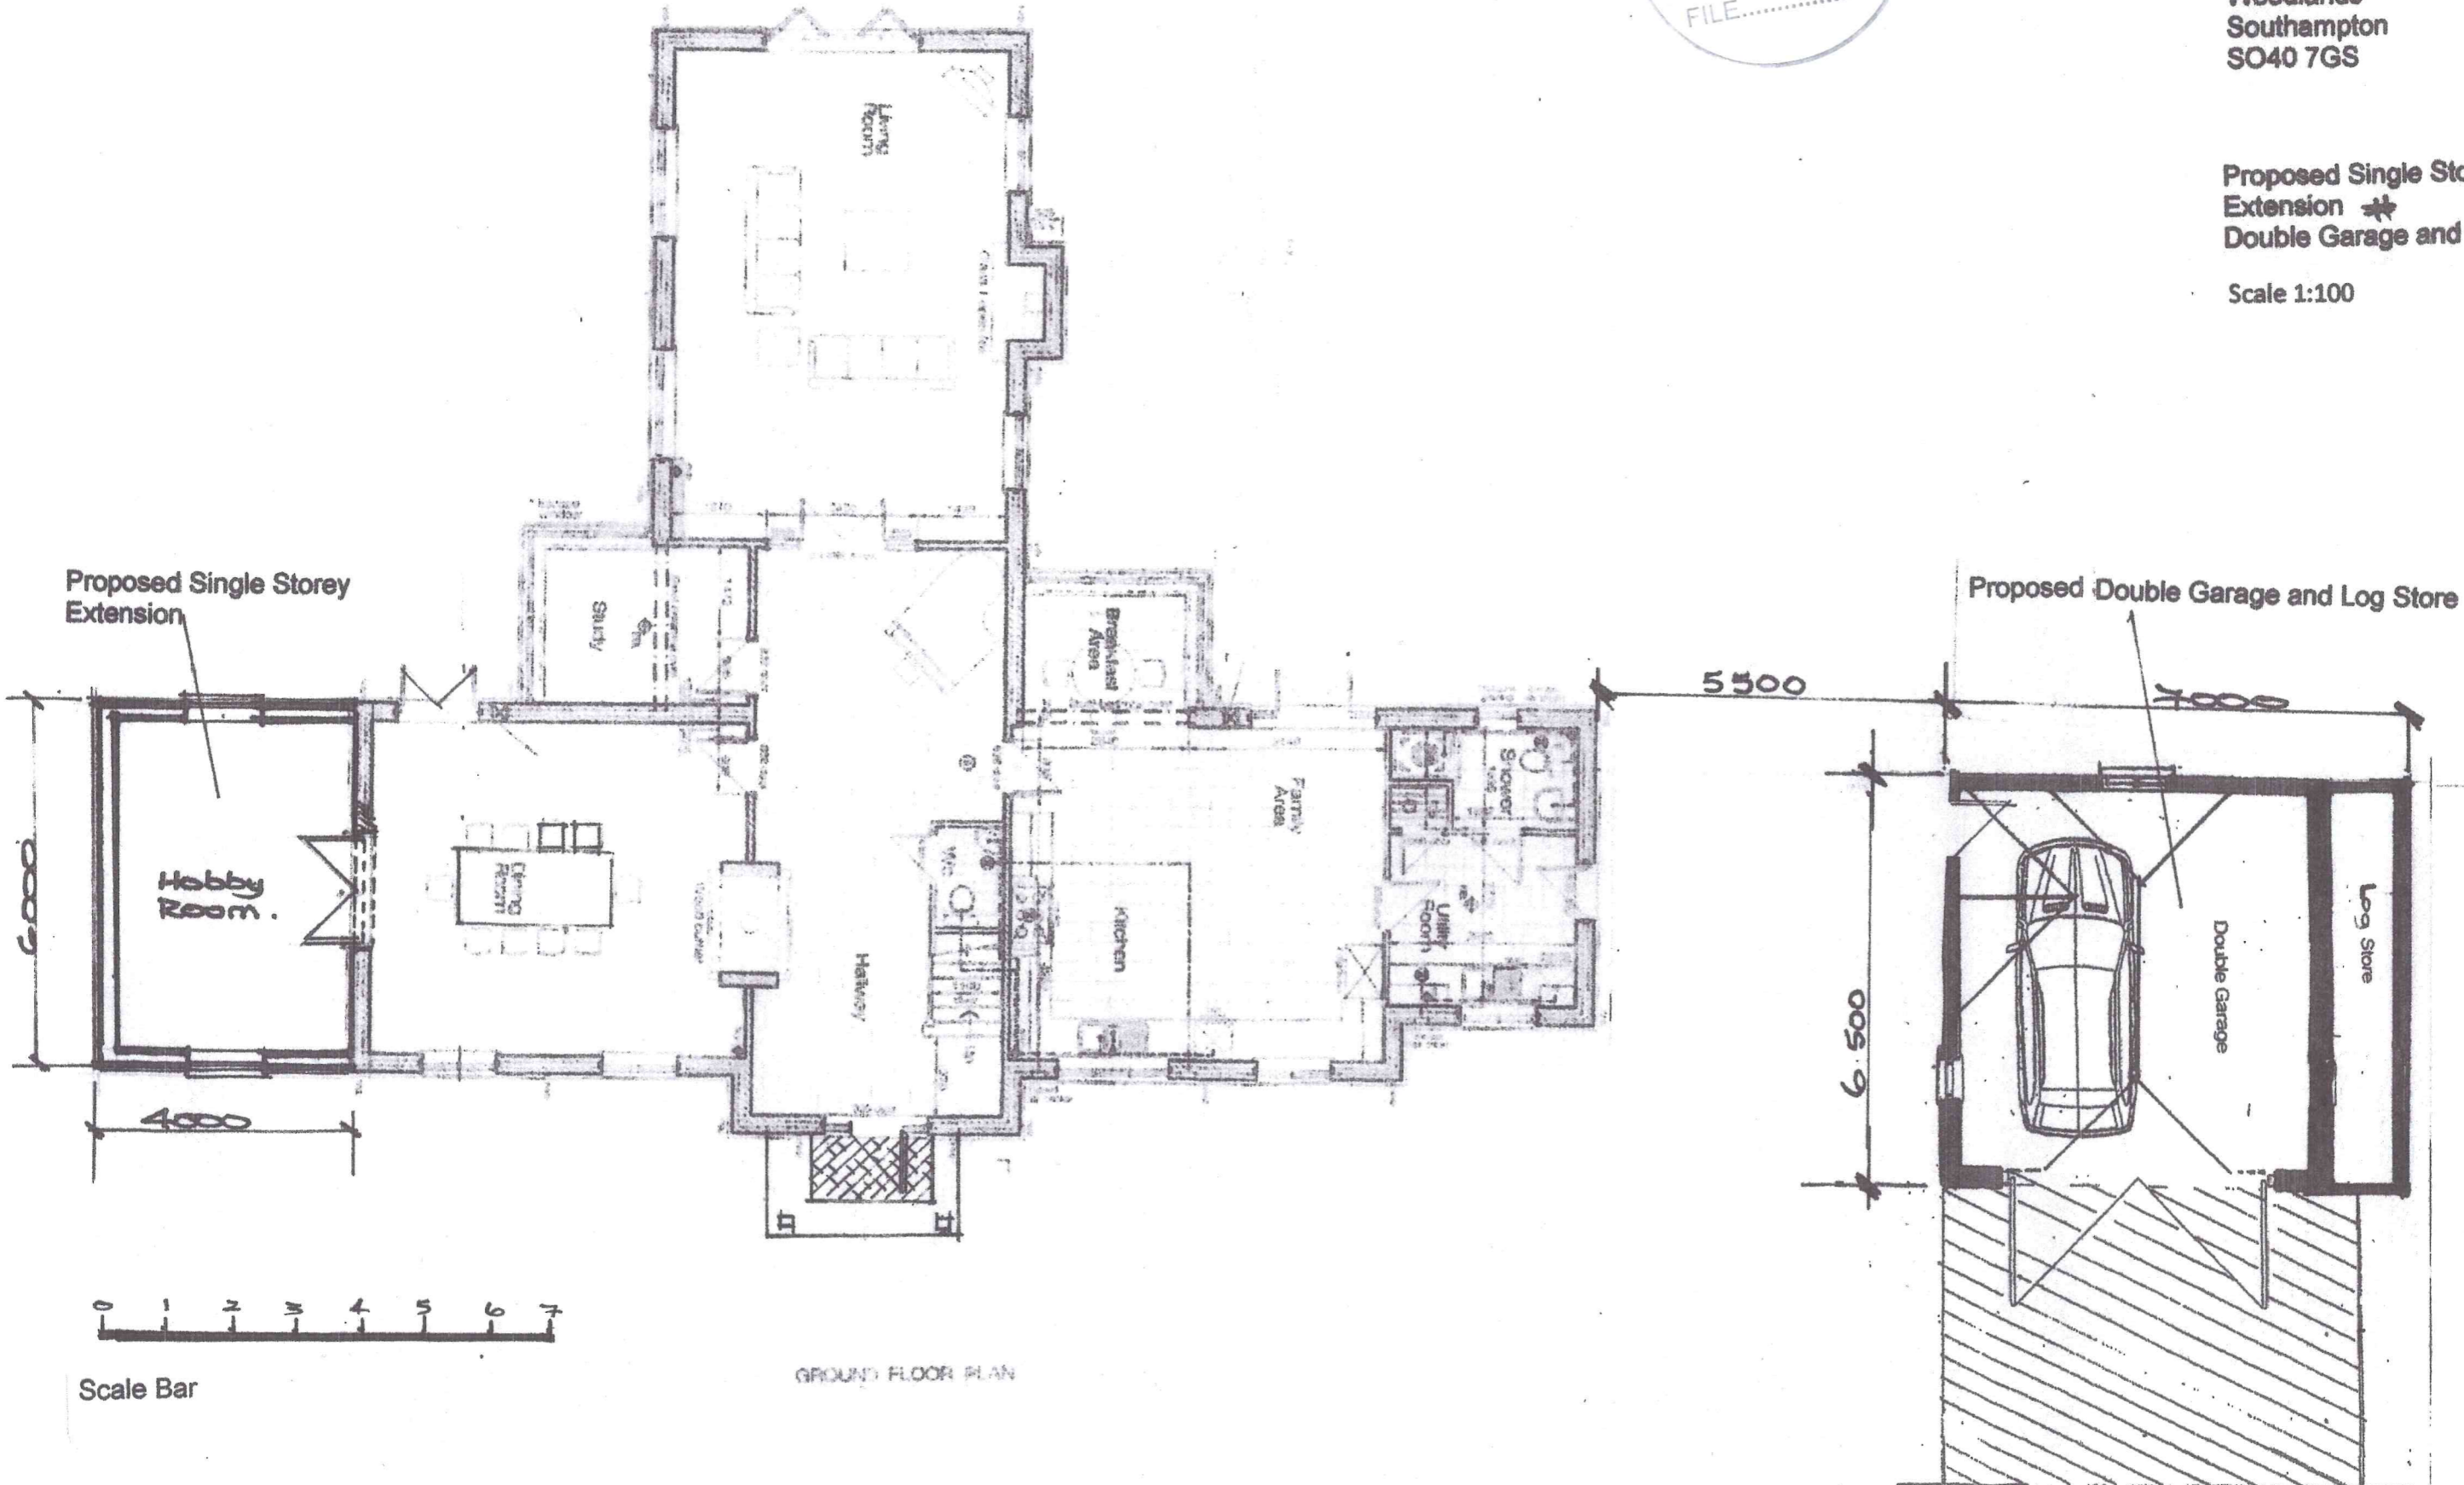

13-3A