



CDM REGULATIONS
 SIGNIFICANT OR UNUSUAL HAZARDS ARE HIGHLIGHTED BELOW.
 NOTE METHODS OF WORK ARE THE RESPONSIBILITY OF THE CONTRACTOR
 AND ARE TO BE COVERED BY THE HEALTH AND SAFETY PLAN

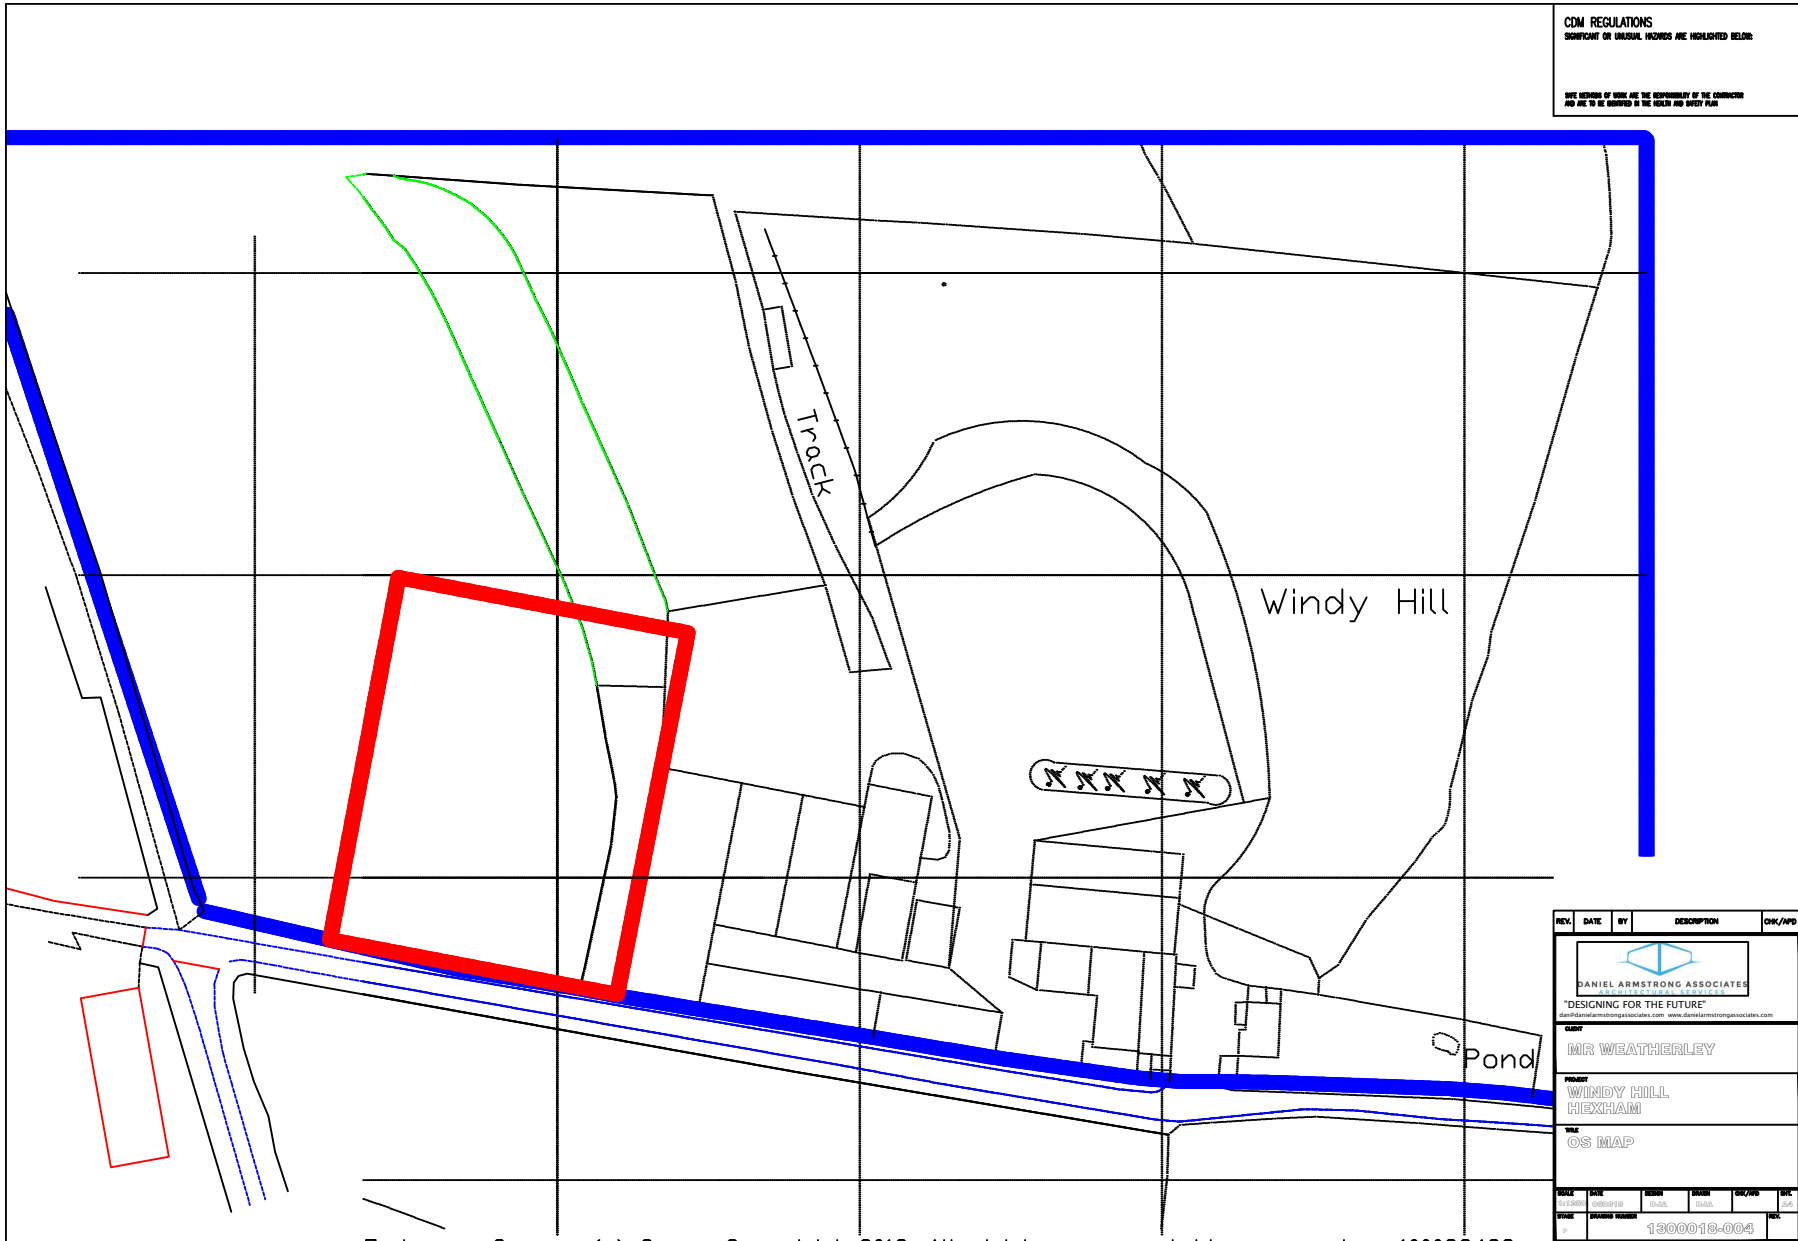

REV.	DATE	BY	DESCRIPTION	CHK./APP.
 DANIEL ARMSTRONG ASSOCIATES "DESIGNING FOR THE FUTURE" <small>dan@danielarmstrongassociates.com www.danielarmstrongassociates.com</small>				
CLIENT MR WEATHERLEY				
PROJECT WINDY HILL HEXHAM				
TYPE OS MAP				
SCALE	DATE	DRAWN	CHECKED	DATE
SCALE	20/08/18	DAW	DAW	20/08/18
SCALE	20/08/18	DAW	DAW	20/08/18
1300018-004				