


CDM REGULATIONS
SIGNIFICANT OR UNUSUAL HAZARDS ARE HIGHLIGHTED BELOW:


SAFE METHODS OF WORK ARE THE RESPONSIBILITY OF THE CONTRACTOR
AND ARE TO BE IDENTIFIED IN THE HEALTH AND SAFETY PLAN

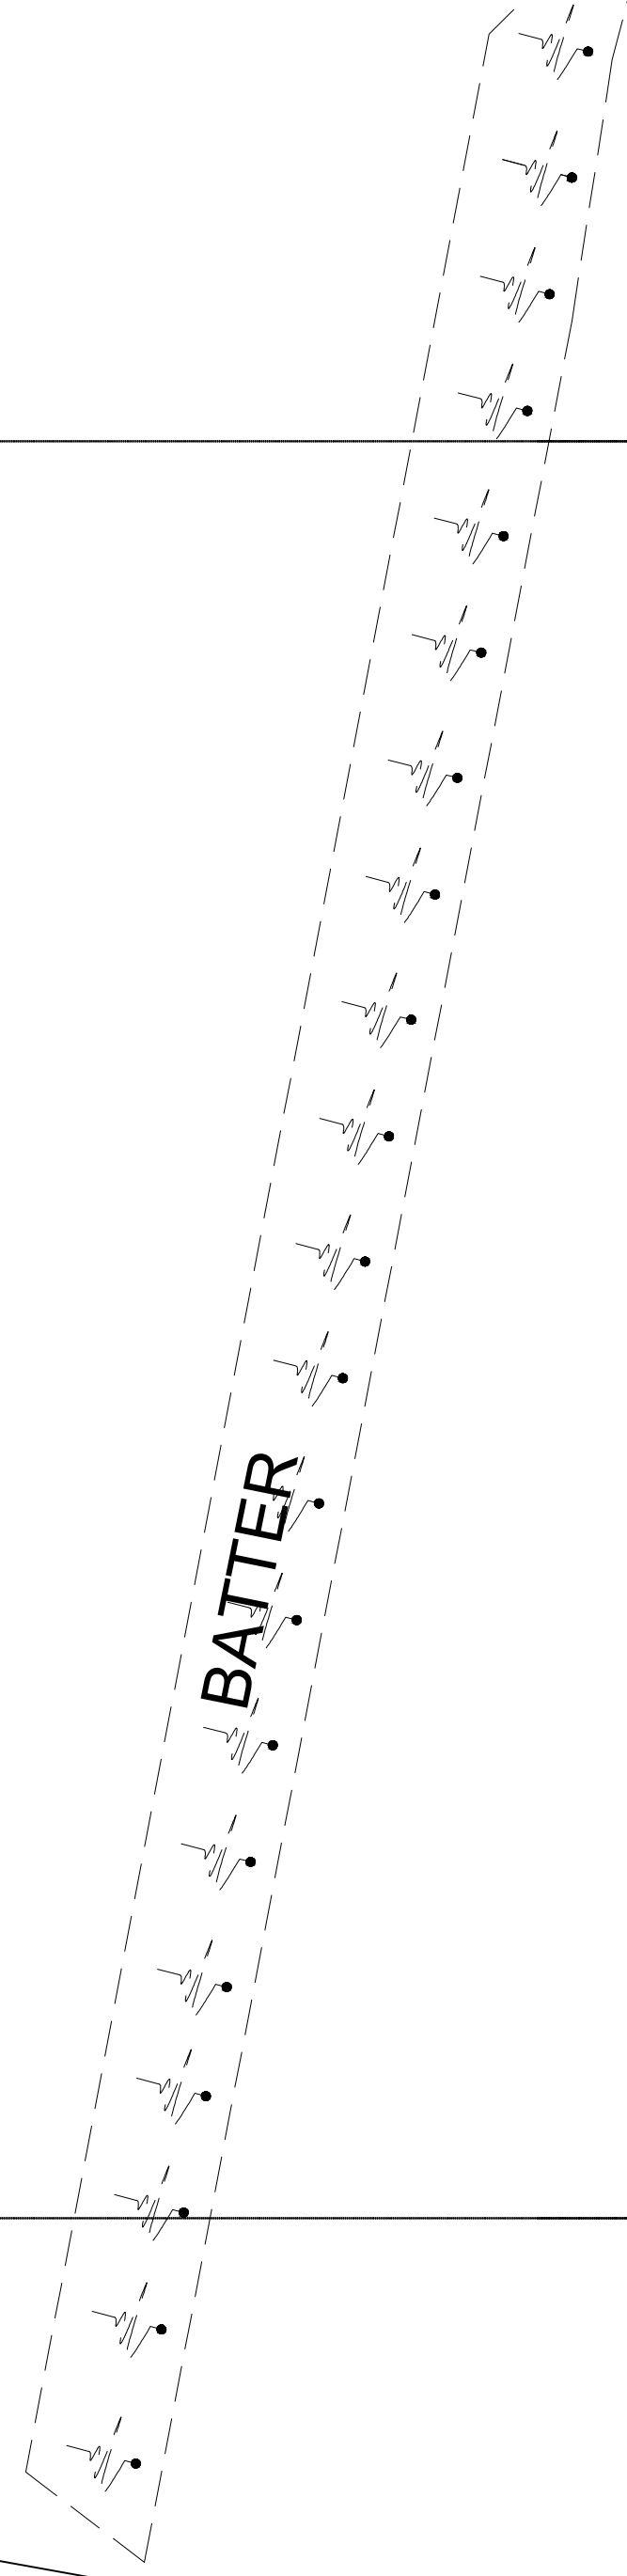


ROCK



hard stand

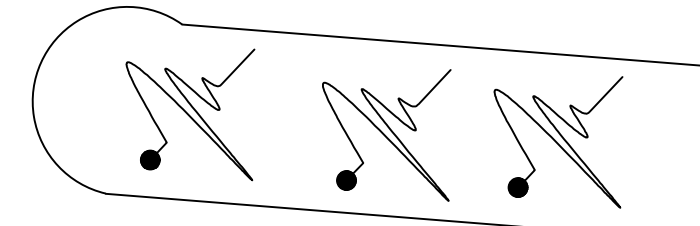

REV.	DATE	BY	DESCRIPTION	CHK/APD
------	------	----	-------------	---------

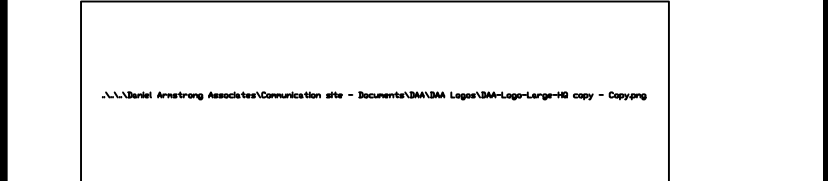

"DESIGNING FOR THE FUTURE"
dan@danielfarmstrongassociates.com www.danielfarmstrongassociates.com

CLIENT
MR S WEATHERLEY

PROJECT
**WINDY HILL FARM
HEXHAM**

TITLE
**BLOCK PLAN
AS PROPOSED**

SCALE	DATE	DESIGN	DRAWN	CHK/APD	SHT.
1:100	200220	DJA	DJA		A1

STAGE	DRAWING NUMBER	REV.
	1500062-002	A