

GENERAL NOTES
ALL DRAWINGS ARE TO BE READ IN CONJUNCTION WITH THE RELEVANT SPECIFICATIONS AND ALL ENGINEER'S DRAWINGS AND SPECIFICATION.

ALL LEVELS ARE IN METRES ABOVE ORDINANCE DATUM.

ALL DIMENSIONS ARE IN MILLIMETRES (U.N.O)

DO NOT SCALE ANY DRAWINGS OR DIGITAL DATA. IF IN DOUBT ASK. WORK TO FIGURED DIMENSIONS ONLY. ANY DISCREPANCIES IN DIMENSIONS ARE TO BE REFERRED TO THE ARCHITECT BEFORE WORK IS PUT TO HAND.

THE CONTRACTOR MUST ADVISE THE ARCHITECT AND ENGINEER OF ANY DISCREPANCIES BETWEEN THE CONTRACT DRAWINGS AND/OR SITE CONDITIONS / DIMENSIONS AT THE EARLIEST POSSIBLE OPPORTUNITY.


ALL DIMENSIONS AND LEVELS ARE TO BE CHECKED ON SITE BY THE CONTRACTOR OR HIS SUBCONTRACTOR PRIOR TO MANUFACTURE OR COMMENCING ON SITE.

ALL WORK HAS TO BE CARRIED OUT WITH THE REQUIREMENTS OF THE RELEVANT STATUTORY AUTHORITIES AND REGULATIONS.

ALL WORKS ARE TO BE CARRIED OUT IN ACCORDANCE WITH THE CURRENT CDM REGULATIONS.

ALL PROPRIETY PRODUCTS TO BE AS SPECIFIED OR EQUAL APPROVED.

© Copyright

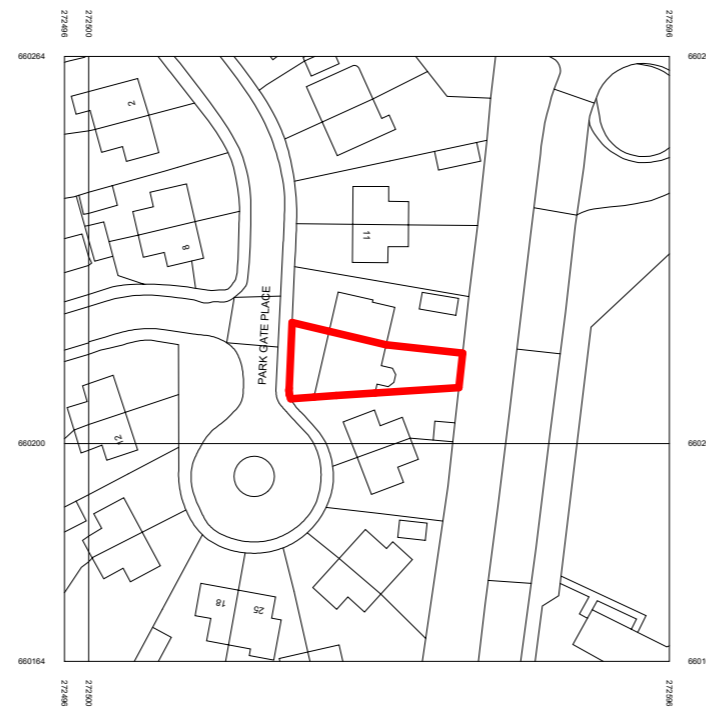

 **SITE BOUNDARY**

SERIAL NUMBER: 241239 & OS LICENSE: 100048957

P01 30.05.22 First Issue
Rev Date Description

REVISIONS



Five by Nine Limited | e: architect@fivebynine.co.uk

PURPOSE

INFORMATION

PROJECT

Alterations at 15 Parkgate Place, Bellshill
ML4 3HE

TITLE

LOCATION PLAN

SCALE As indicated @ A3

DRAWN MD **DATE** 30.05.22

SHEET NUMBER

A0.1

PROJECT NUMBER
22-009

REVISION
P01

LOCATION PLAN AS EXISTING

Scale: 1 : 1250

