
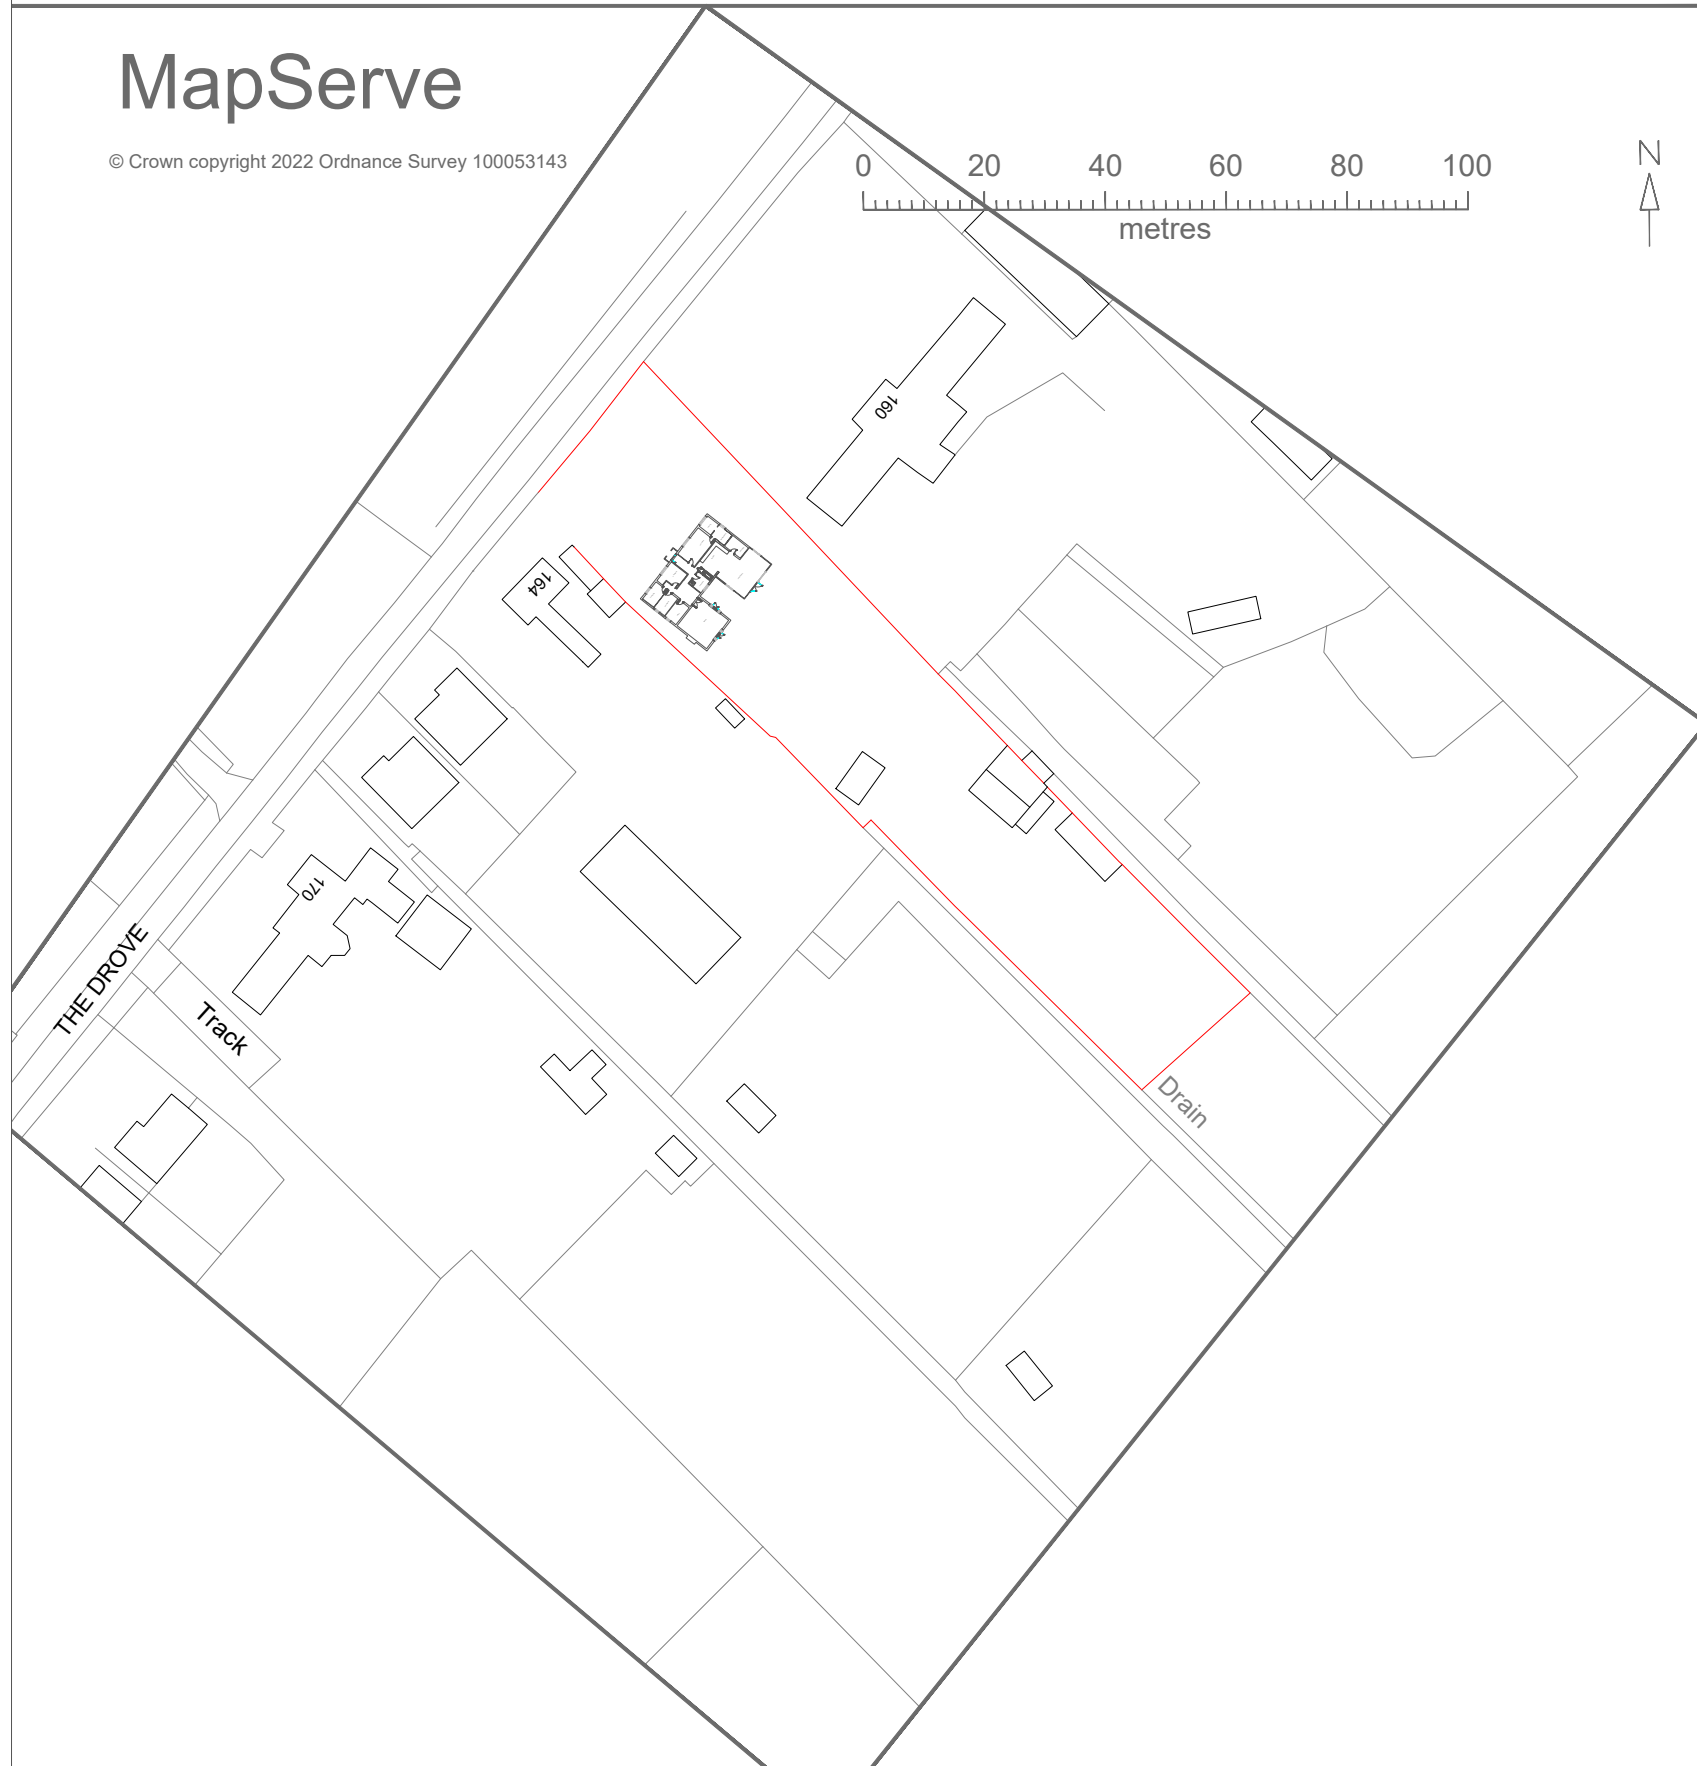



MapServe

© Crown copyright 2022 Ordnance Survey 100053143

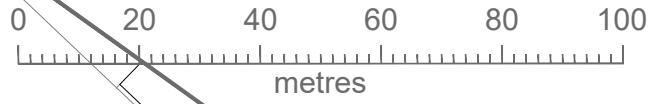

		<small>These drawings are for DESIGN purposes only. DT08 are not liable for unforeseen problems in build. Please DO NOT scale this drawing. Dimensions must be checked on site before building works commence & any discrepancies reported.</small>	
		Bill Ref: 07971926112	
1-1250 Location Plan			
162 The Drove Barroway Drove Downham Market PE38 0AL			
Mr and Mrs M Silk			
No:	Revision:	Date:	09/06/2022
		Scale:	1:1250
		Drawn By:	KK
		Drawing No:	035
		Paper Size:	A3