
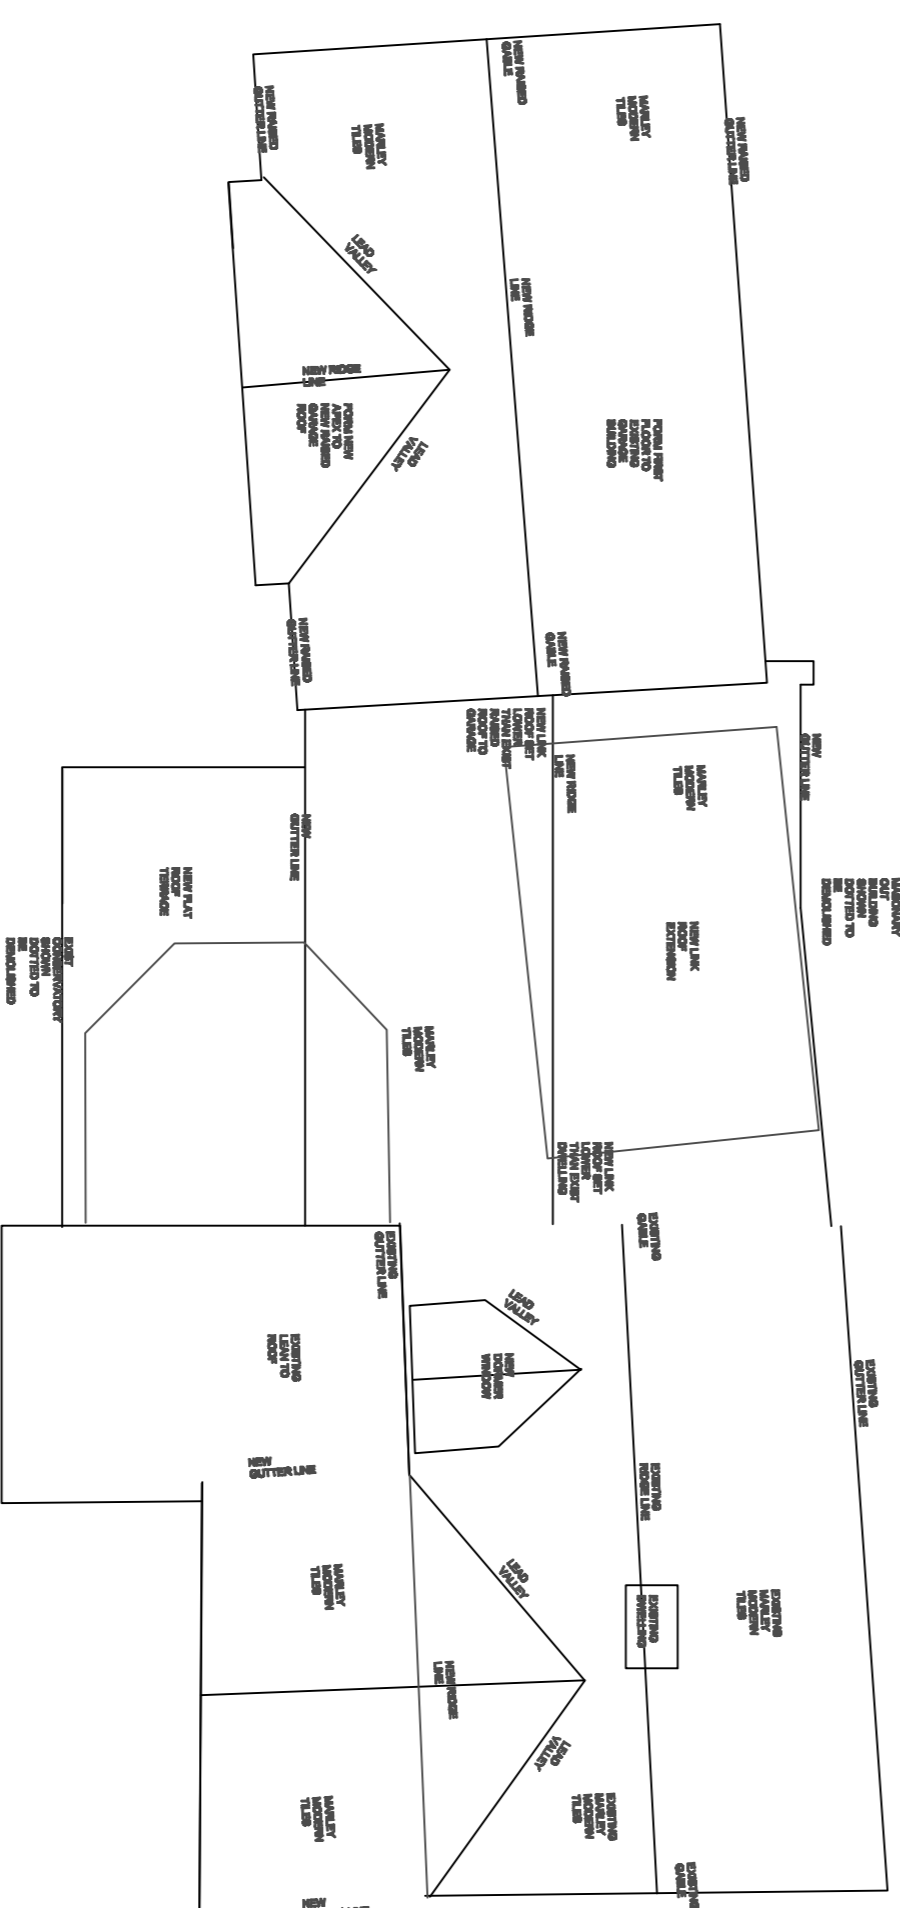
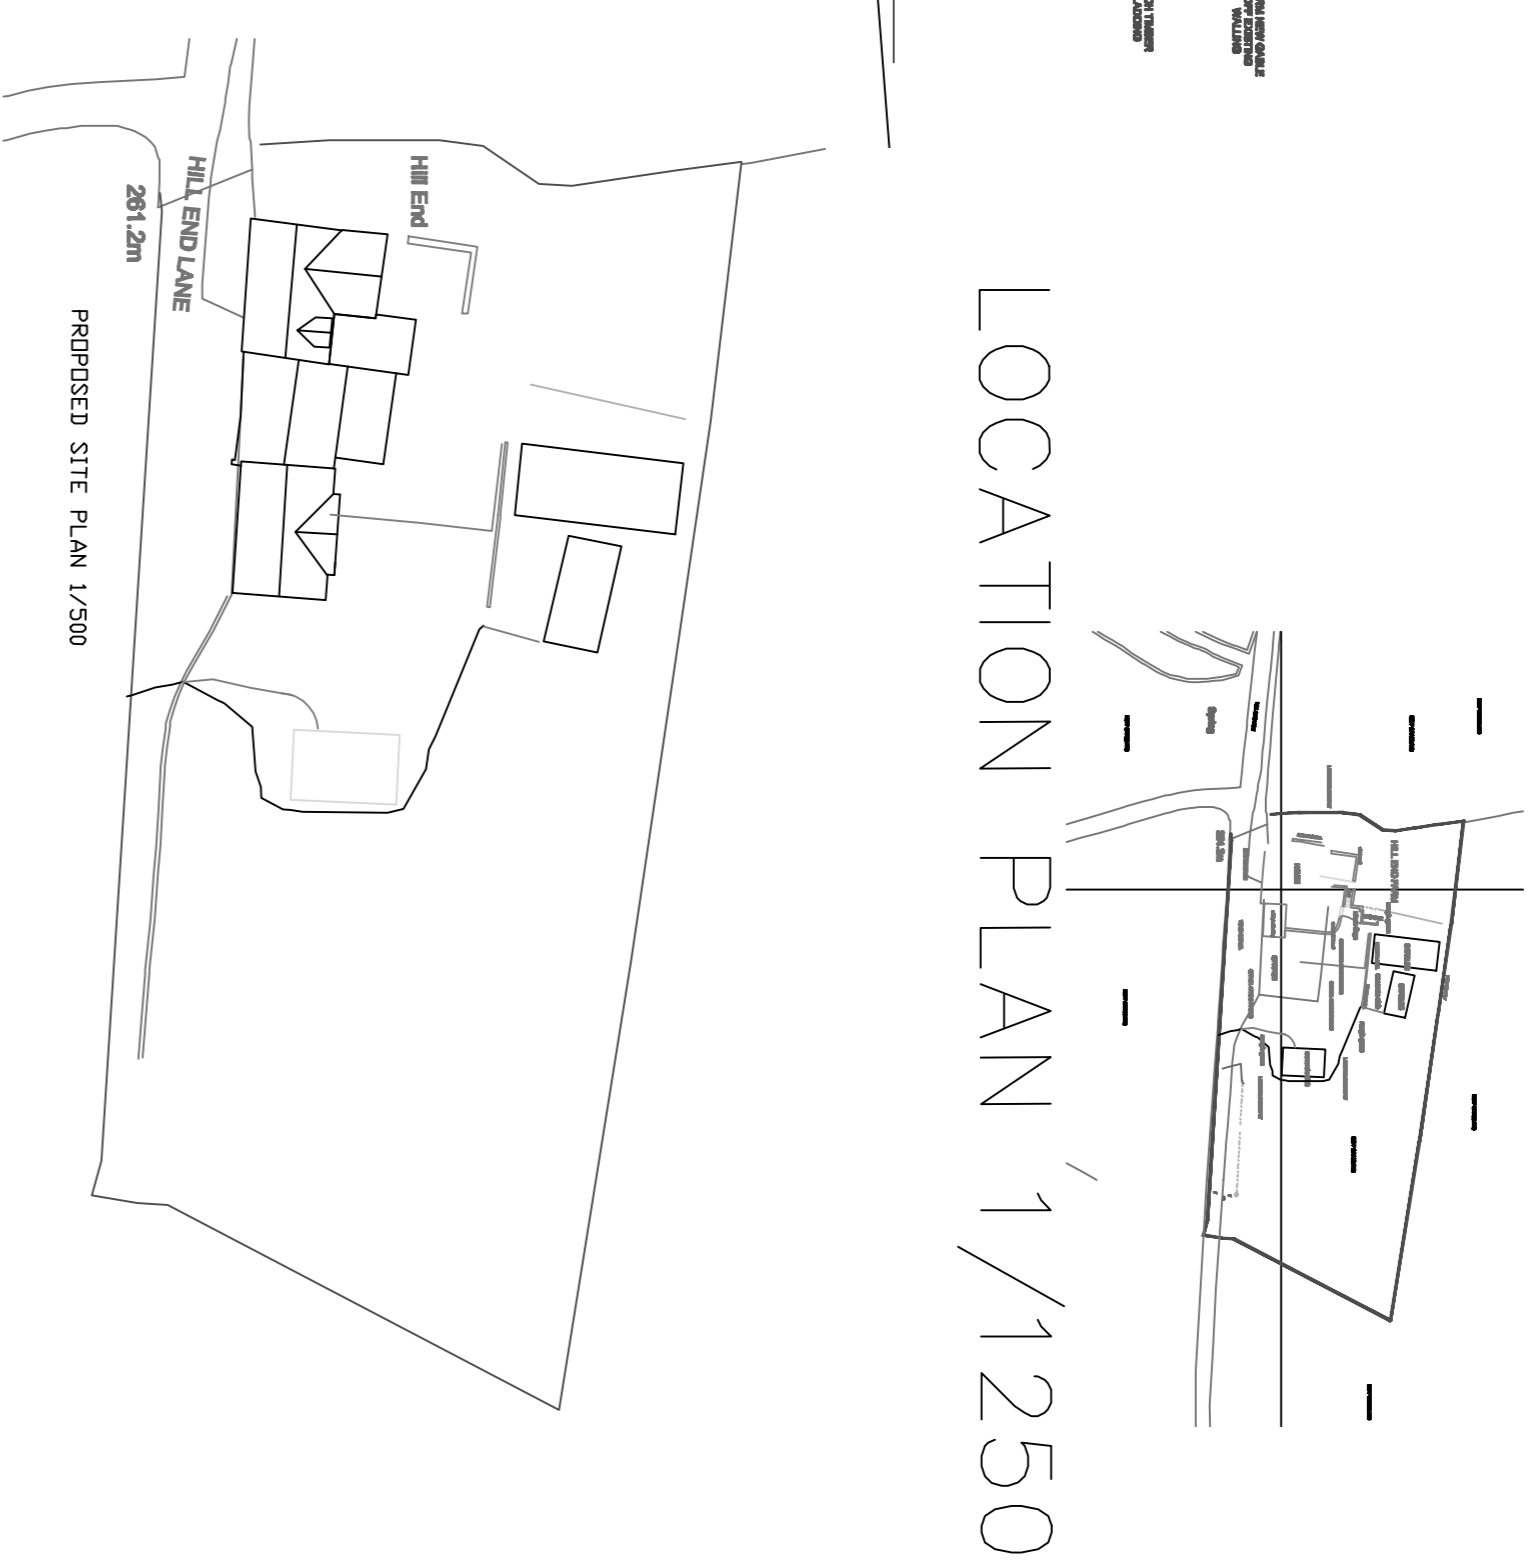
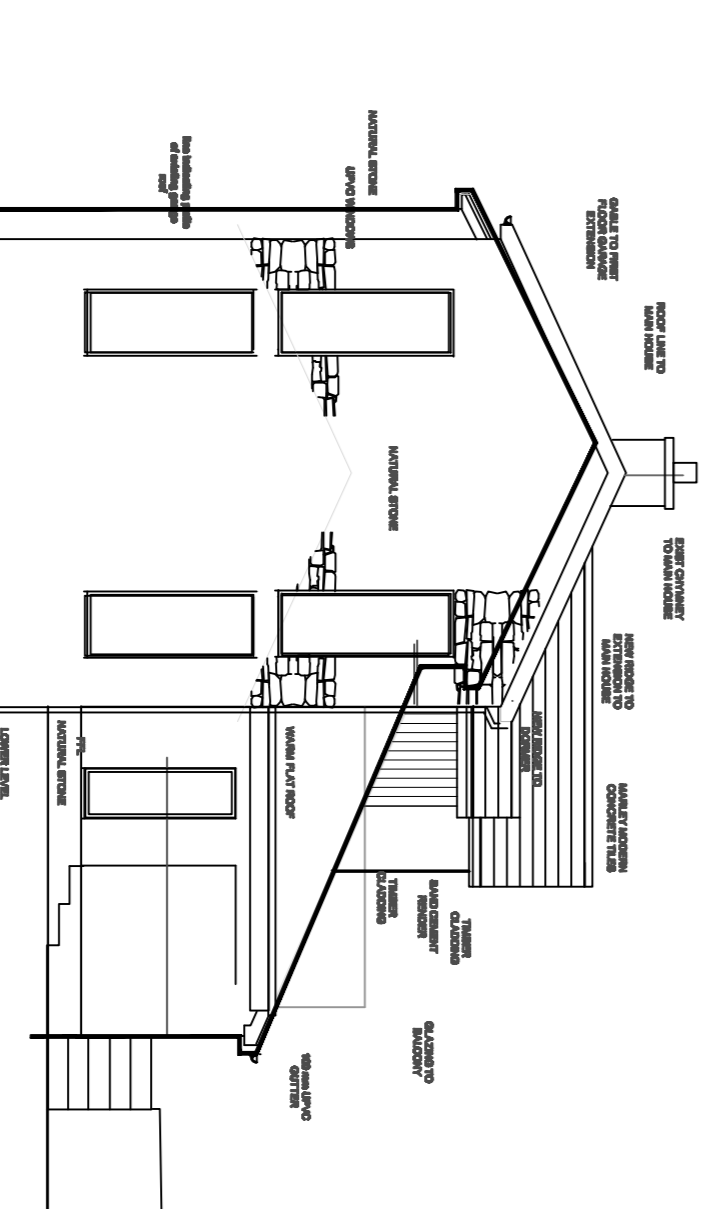
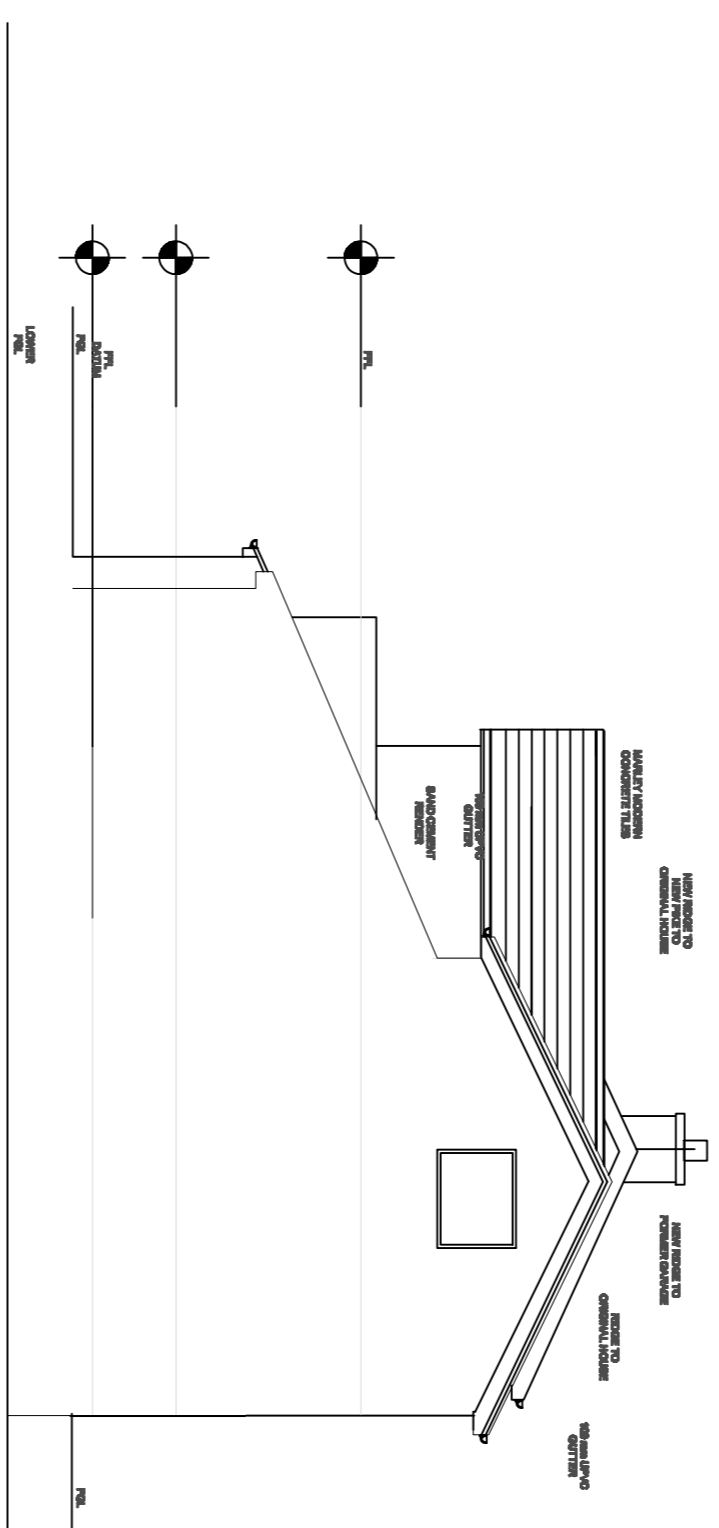
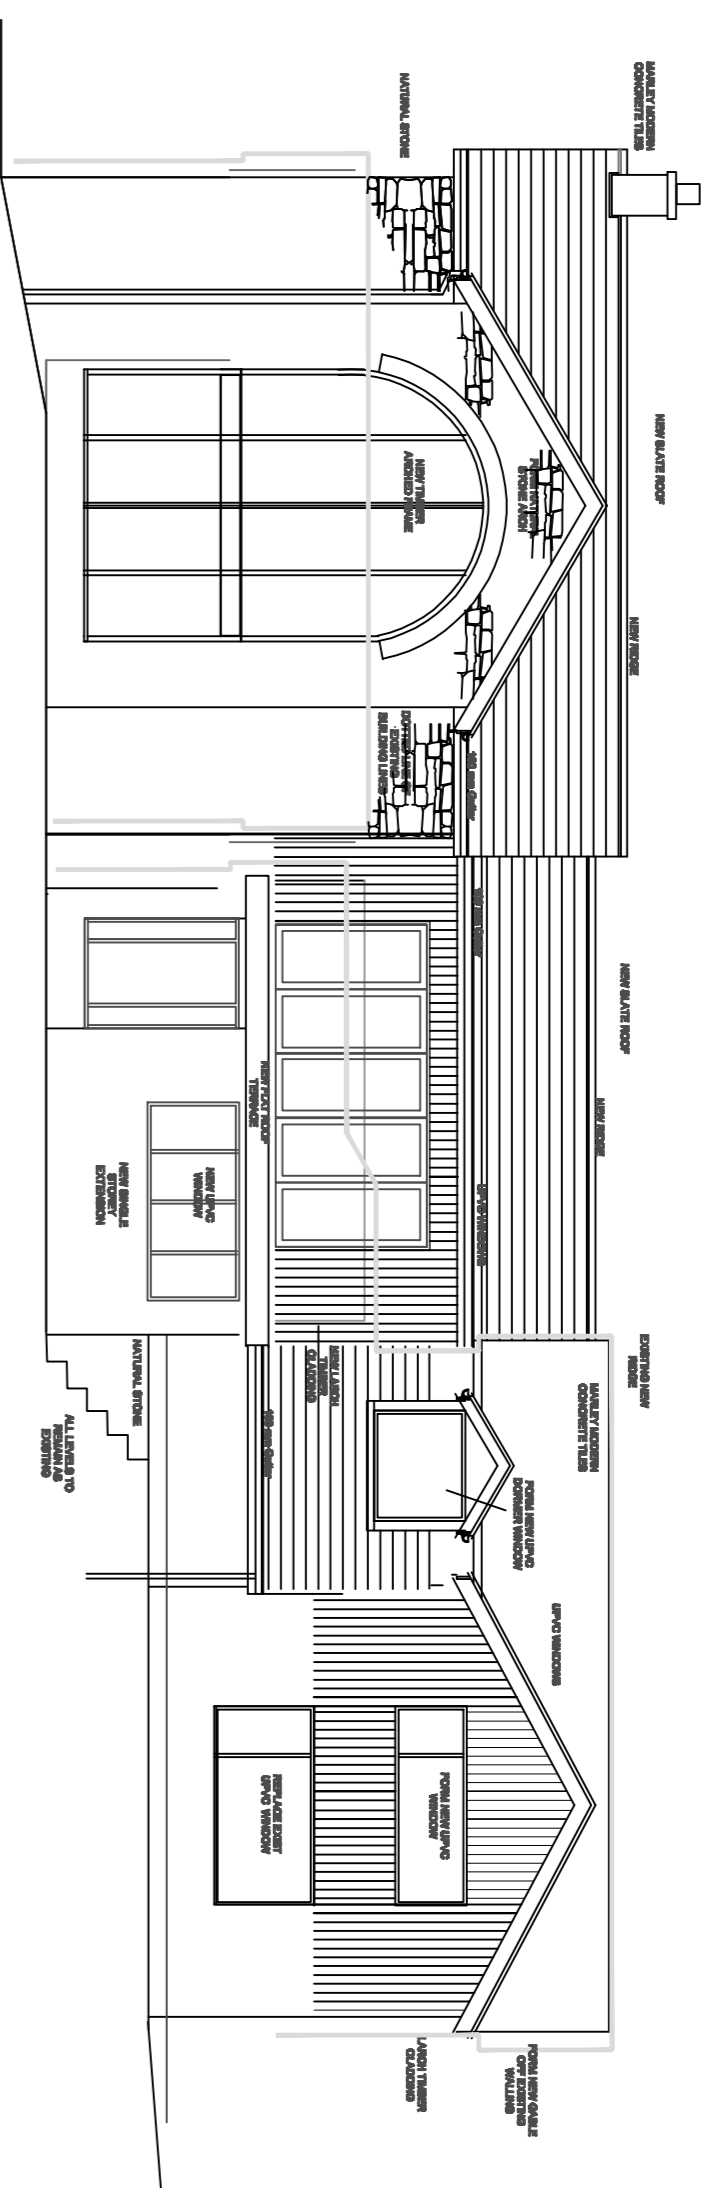
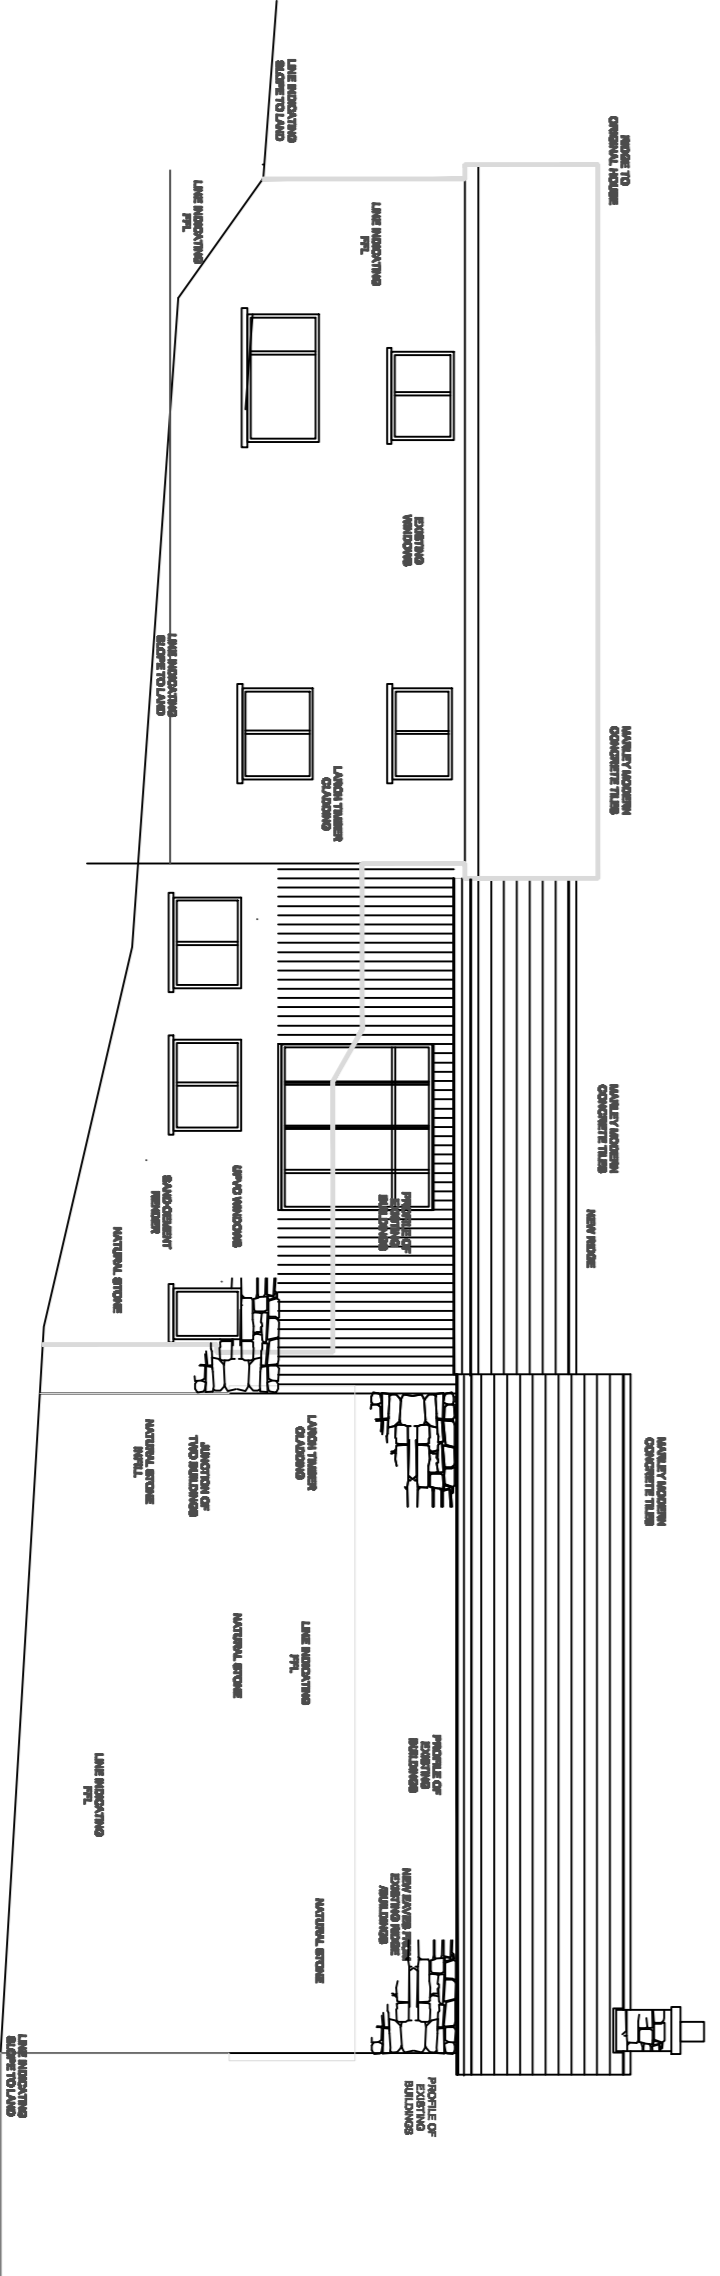
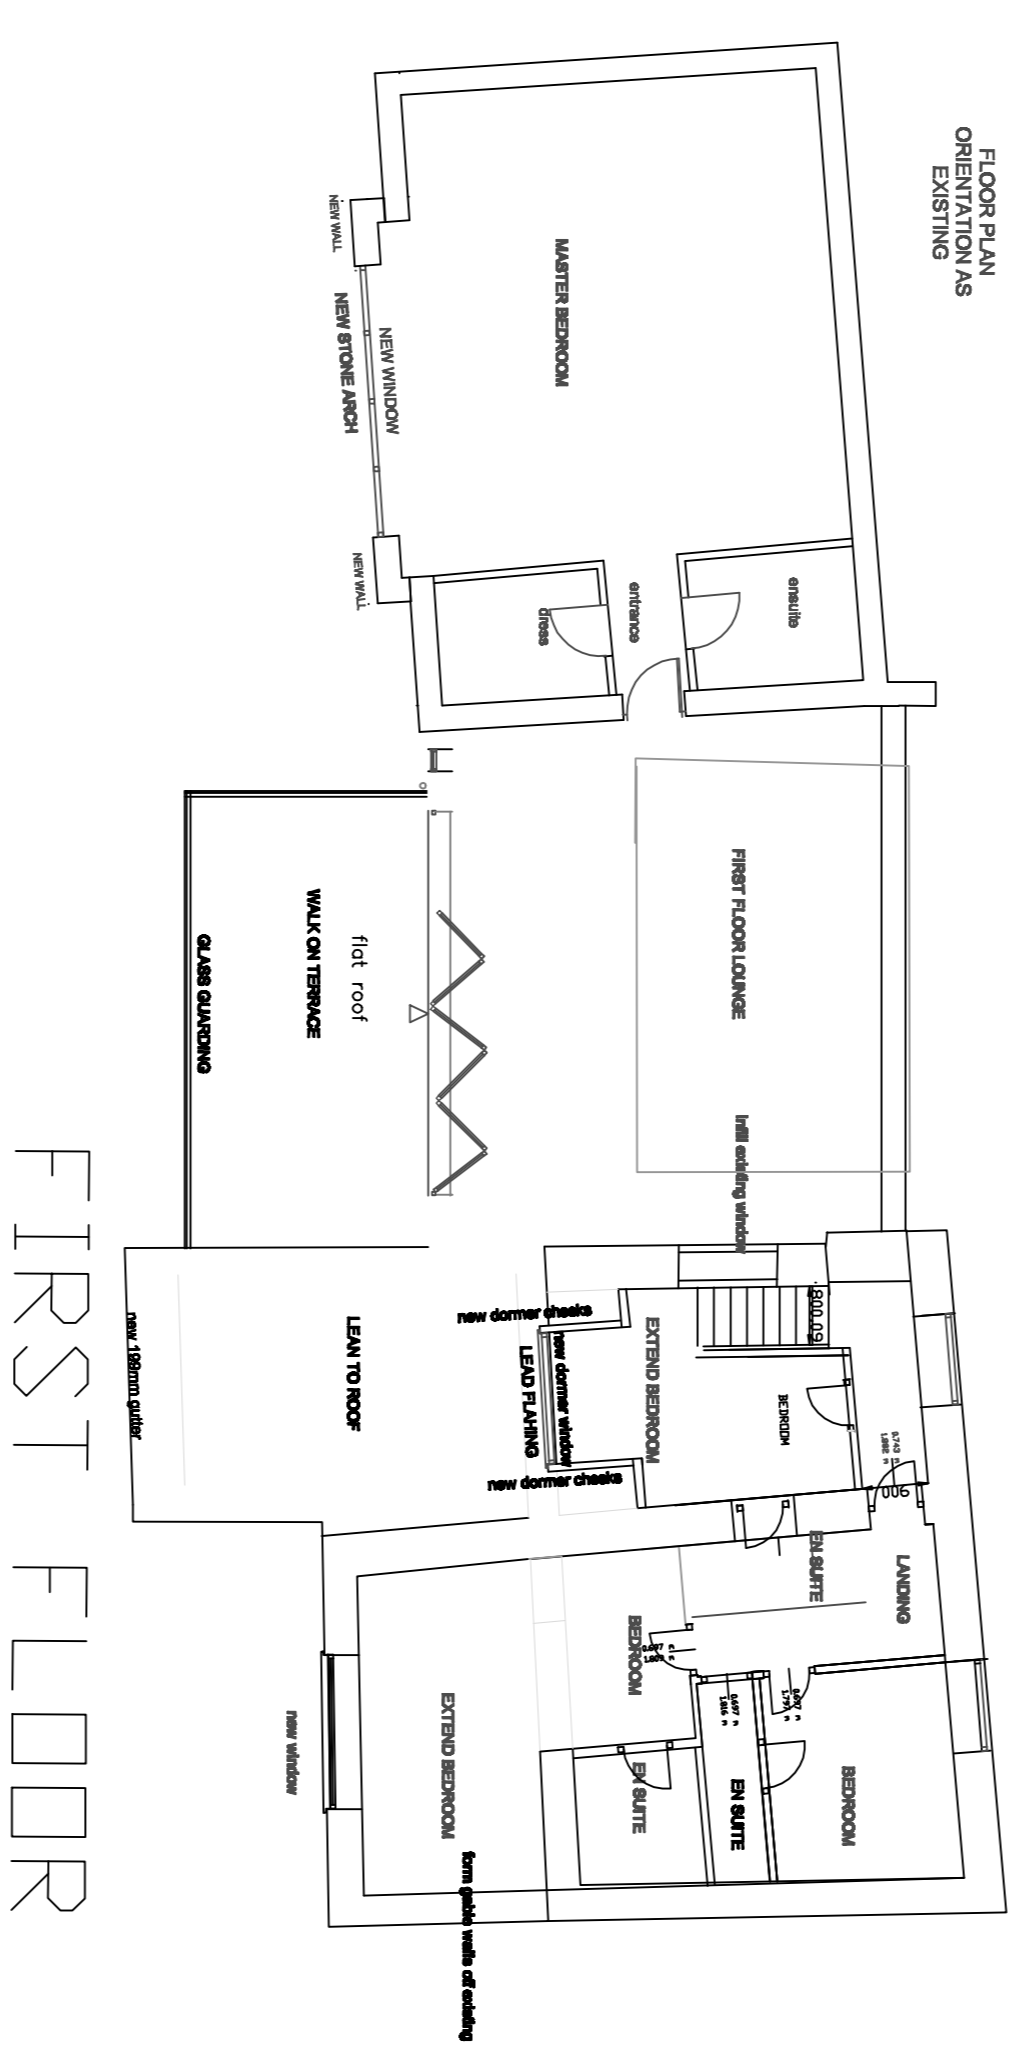


PLANS AND ELEVATIONS AS PROPOSED

NOTES
 ORIGINAL A1
 DO NOT SCALE FROM THIS DRAWING.
 ALL DIMENSIONS TO BE CHECKED ON SITE.
 COPYRIGHT PROTECTED.

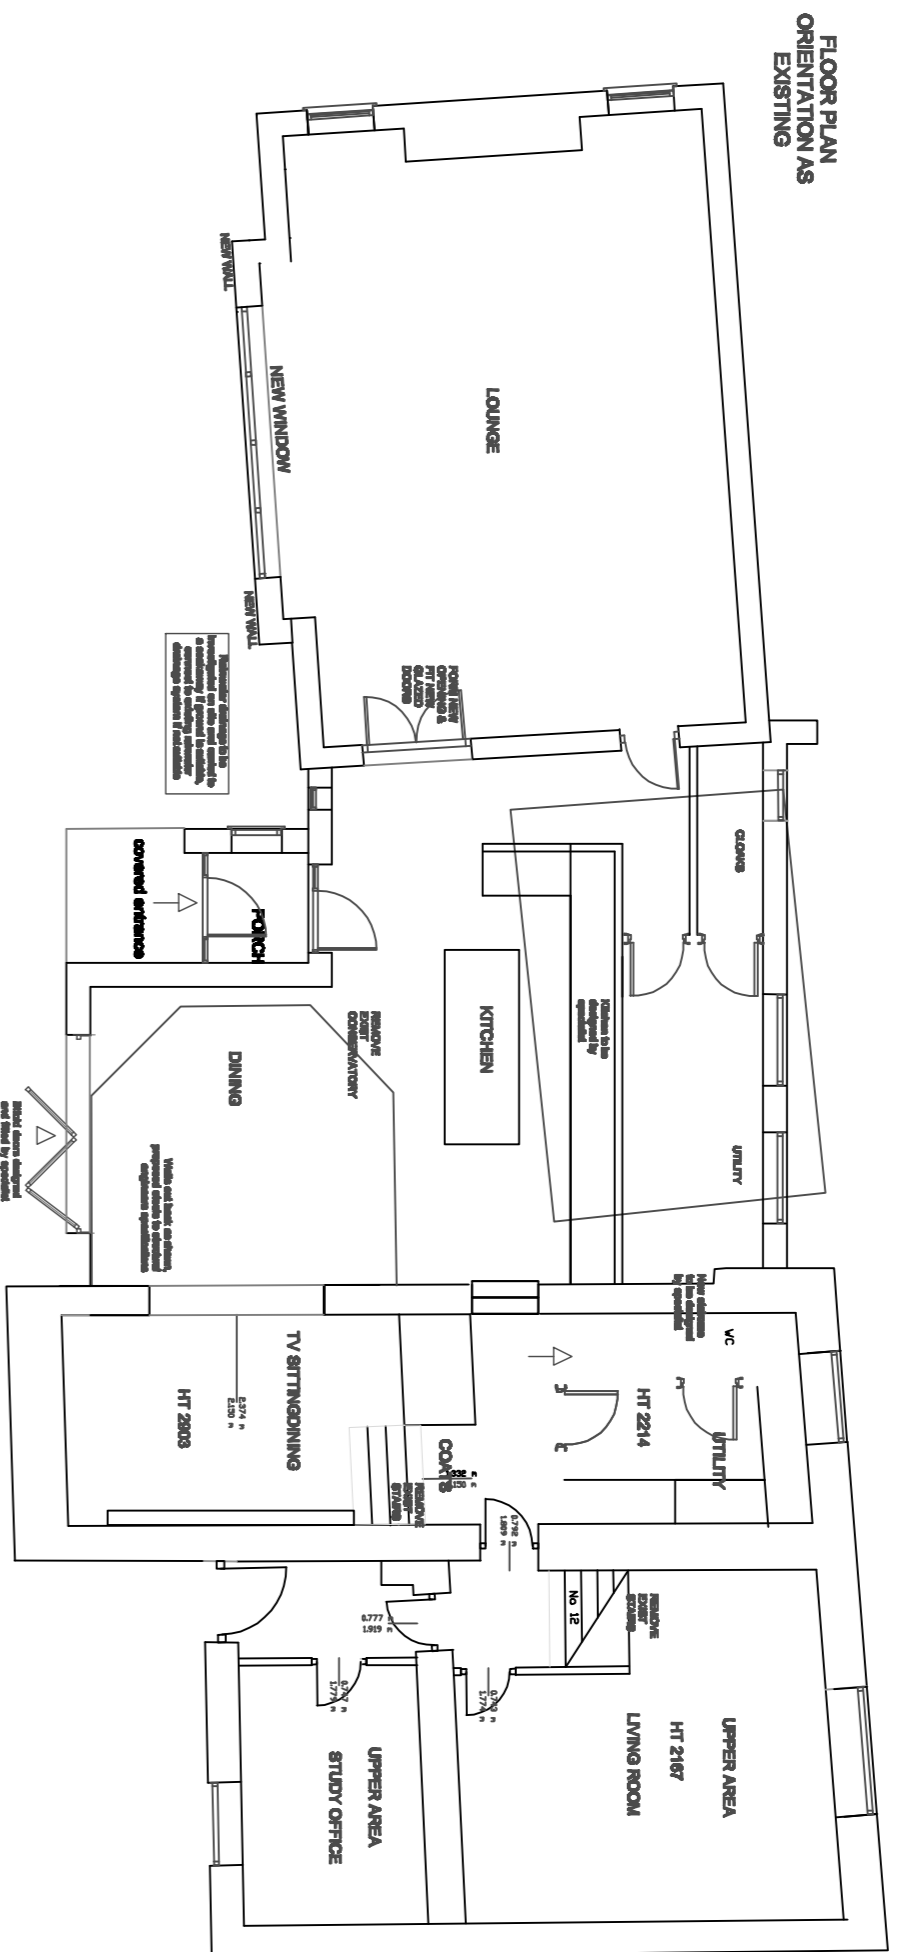

EXISTING VOLUME OF HOUSE UTILITY & GARAGE
 VOLUME OF MAIN HOUSE 465 cubic meters
 VOLUME OF GARAGE 236 cubic meters
 VOLUME OF UTILITY 80 cubic meters
 TOTAL VOLUME 781 cubic meters
 PROPOSED ADDITIONAL VOLUME TO HOUSE UTILITY & GARAGE
 INCREASE VOLUME TO UTILITY 53 cubic meters
 INCREASE VOLUME TO GARAGE 140 cubic meters
 TOTAL VOLUME INCREASE 320 cubic meters

REVISIONS	DATE	DRAWN	CHECKED
1/100	03/22	ASC	

CLIENT

TITLE
 PROPOSED EXTENSIONS TO HILL END FARM HOUSE
 HILL END LANE, ROSSENDALE B94 5AG
 PLANS AS PROPOSED

DRAWING No. 02