


111150m



111100m

111000m


110900m

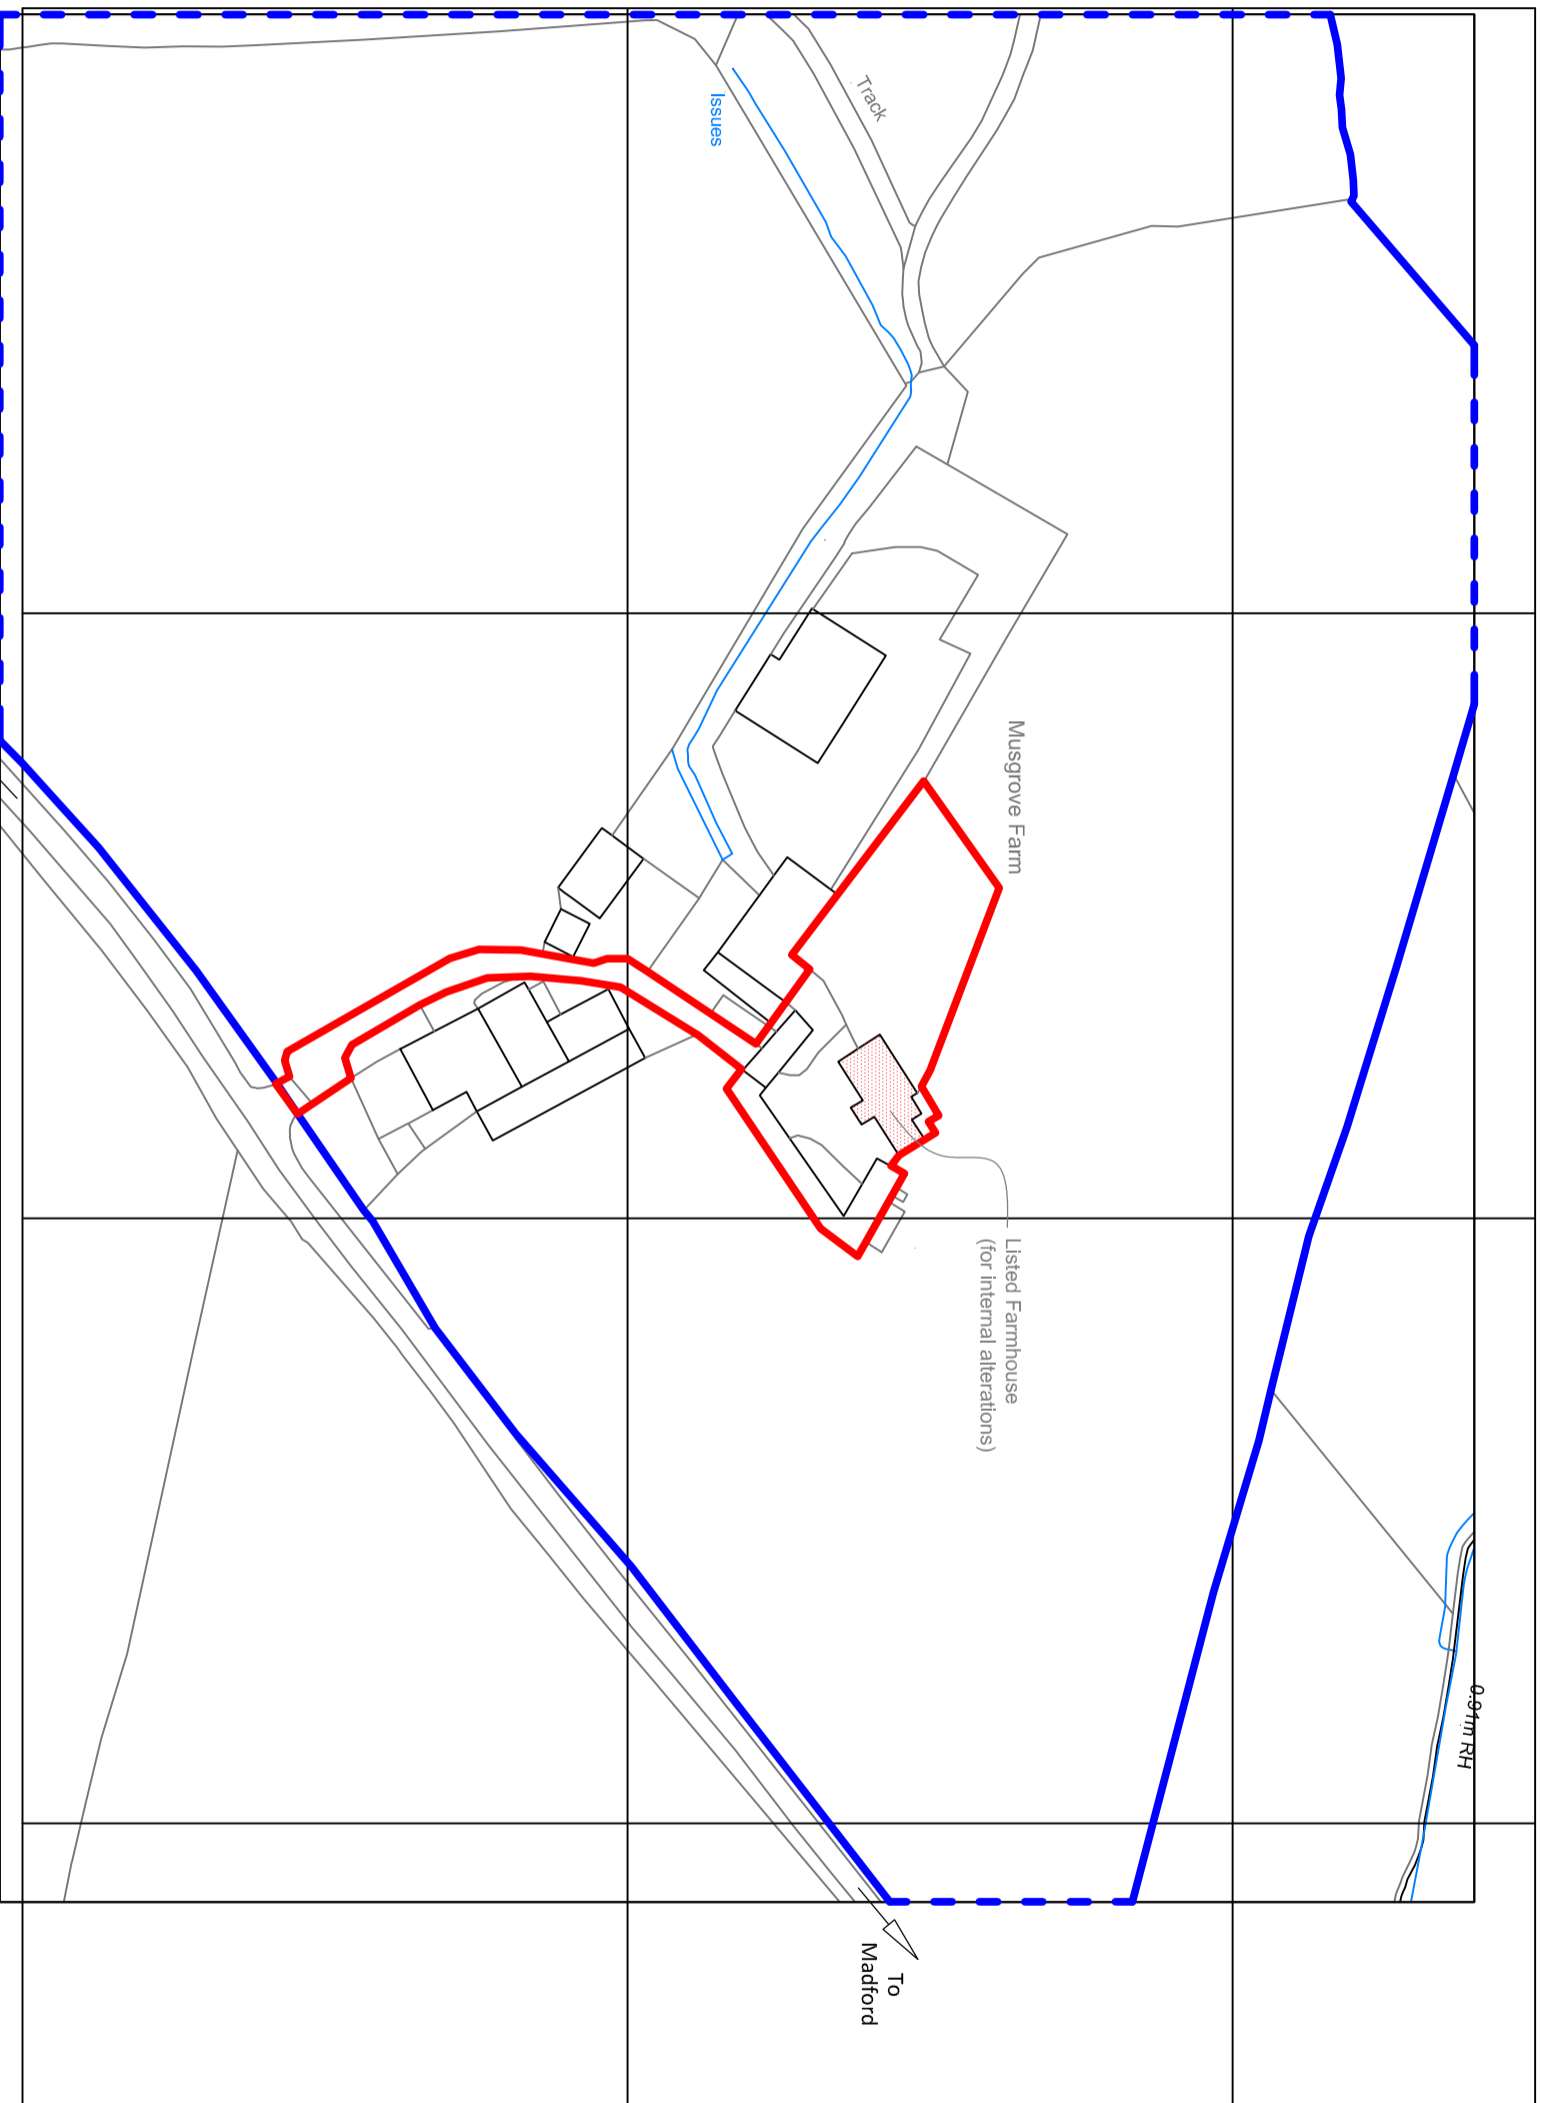

©Crown Copyright. All rights reserved. Licence no. 100019980

Site Location Plan

Scale 1:1250

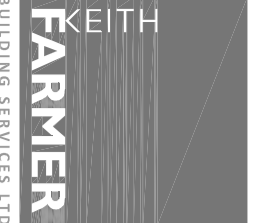

KEITH FARMER BUILDING SERVICES LTD

CHARTERED SURVEYORS, ARCHITECTURAL DESIGNERS
& BUILDING CONSULTANTS

OLD BARN COURT
WRANGWAY
WELLINGTON
SOMERSET
TA21 9QG




01823 666223
www.keithfarmer.co.uk

NOTES:

PROPOSED DEVELOPMENT

SITE BOUNDARY

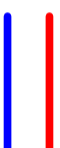

DO NOT COPY - IF IN DOUBT ASK

PROJECT:

INTERNAL ALTERATIONS TO
FARMHOUSE AT MUSGROVE
FARM, DUNKESWELL,
HONITON EX14 4RR

CLIENT:

MR HUGHES & MS BOTT

DRAWING TITLE:

SITE LOCATION PLAN

SCALE (ISO-A3): 1:1250

DATE: 01/04/2022

DRAWN BY: fb

CHECKED BY: dk

PROJECT REF: 22-012

DRAWING No. PA101

REV: ---