


Section A-A as Existing
Scale 1:50




Section A-A as Proposed
Scale 1:50

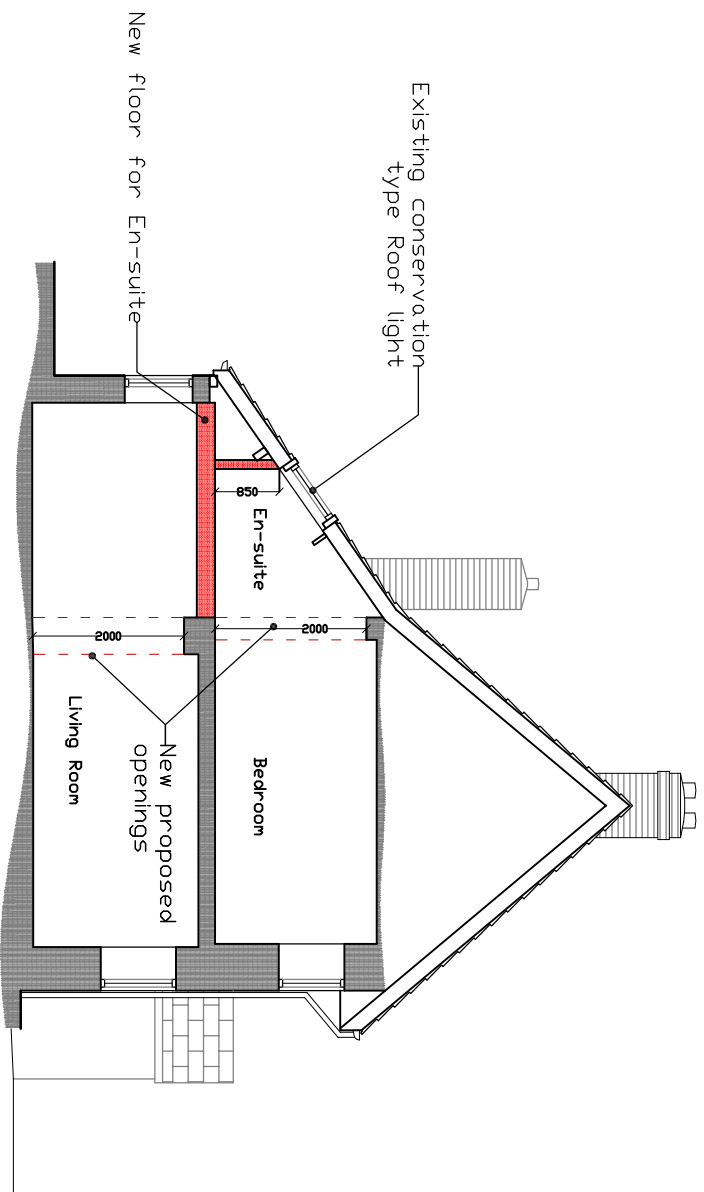

NOTES:

DO NOT COPY - IF IN DOUBT ASK

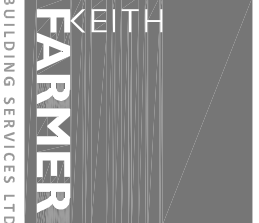

KEITH FARMER BUILDING SERVICES LTD
CHARTERED SURVEYORS, ARCHITECTURAL DESIGNERS
& BUILDING CONSULTANTS

OLD BARN COURT
WRANGWAY
WELLINGTON
SOMERSET
TA21 9QG



01823 666223
www.keithfarmer.co.uk

PROJECT: INTERNAL ALTERATIONS TO FARMHOUSE AT MUSGROVE FARM, DUNKESWELL, HONITON EX14 4RR
CLIENT: MR HUGHES & MS BOTT
DRAWING TITLE: SECTION A-A AS EXISTING

SCALE (ISO-A3): As Shown
DATE: 01/04/2022
DRAWN BY: rb
CHECKED BY: dk
PROJECT REF: 22-012
DRAWING No. PA401 REV: ---