


Section B-B as Existing

Scale 1:100

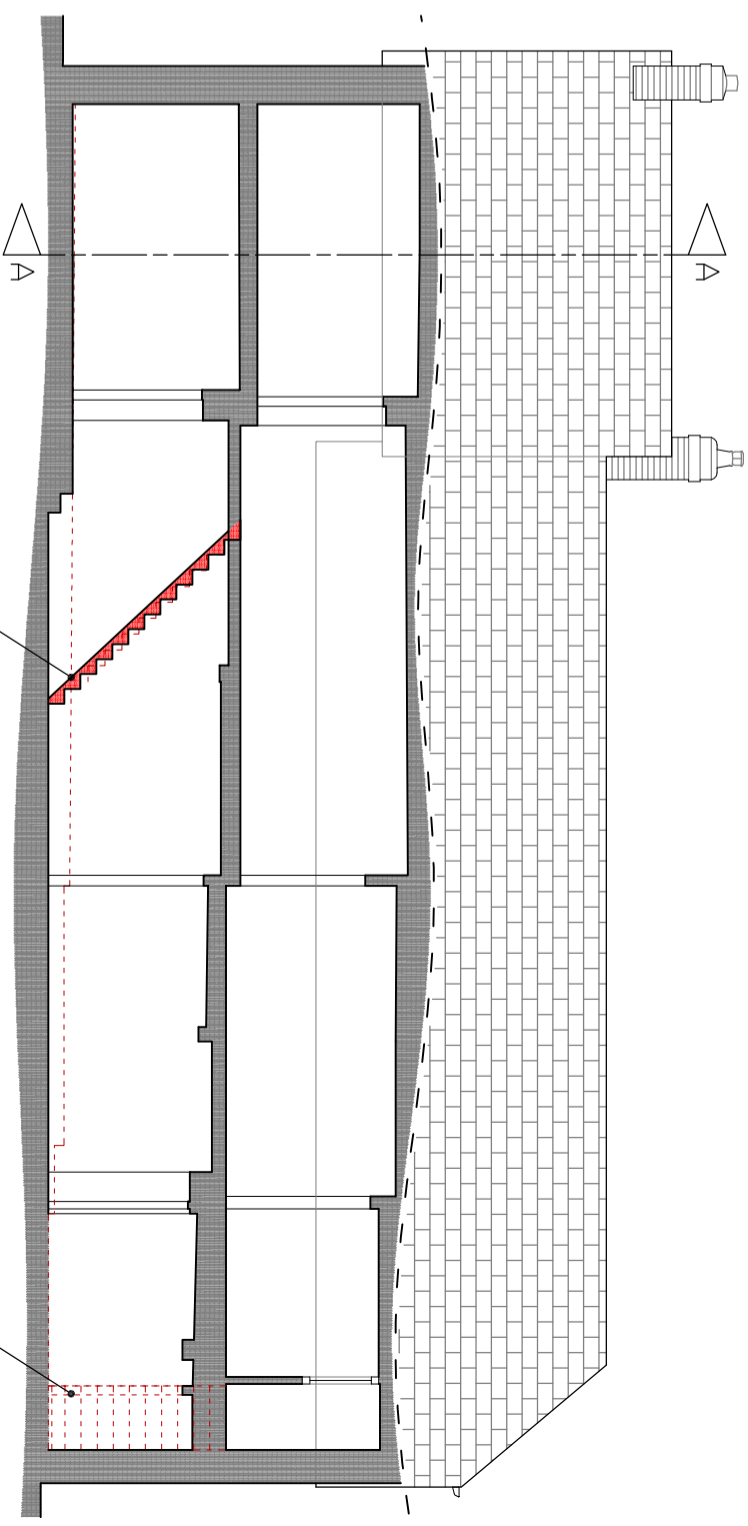

Section B-B as Proposed

Scale 1:100



NOTES:

DO NOT COPY - IF IN DOUBT ASK

PROJECT:

INTERNAL ALTERATIONS TO FARMHOUSE AT MUSGROVE

SCALE (ISO-A3): 1:100

DATE: 01/04/2022

DRAWN BY: fb

CHECKED BY: dk

PROJECT REF: 22-012

DRAWING No. PA402

REV: ---

CLIENT:

MR HUGHES & MS BOTT

DRAWING TITLE:

SECTION B-B

KEITH FARMER BUILDING SERVICES LTD

CHARTERED SURVEYORS, ARCHITECTURAL DESIGNERS & BUILDING CONSULTANTS

OLD BARN COURT

WRANGWAY

WELLINGTON

SOMERSET

TA21 9QG



01823 666223

www.KEITHFARMER.co.uk