


290 Valley Road, CV32 7UE, Rear Garden Boundary Extension

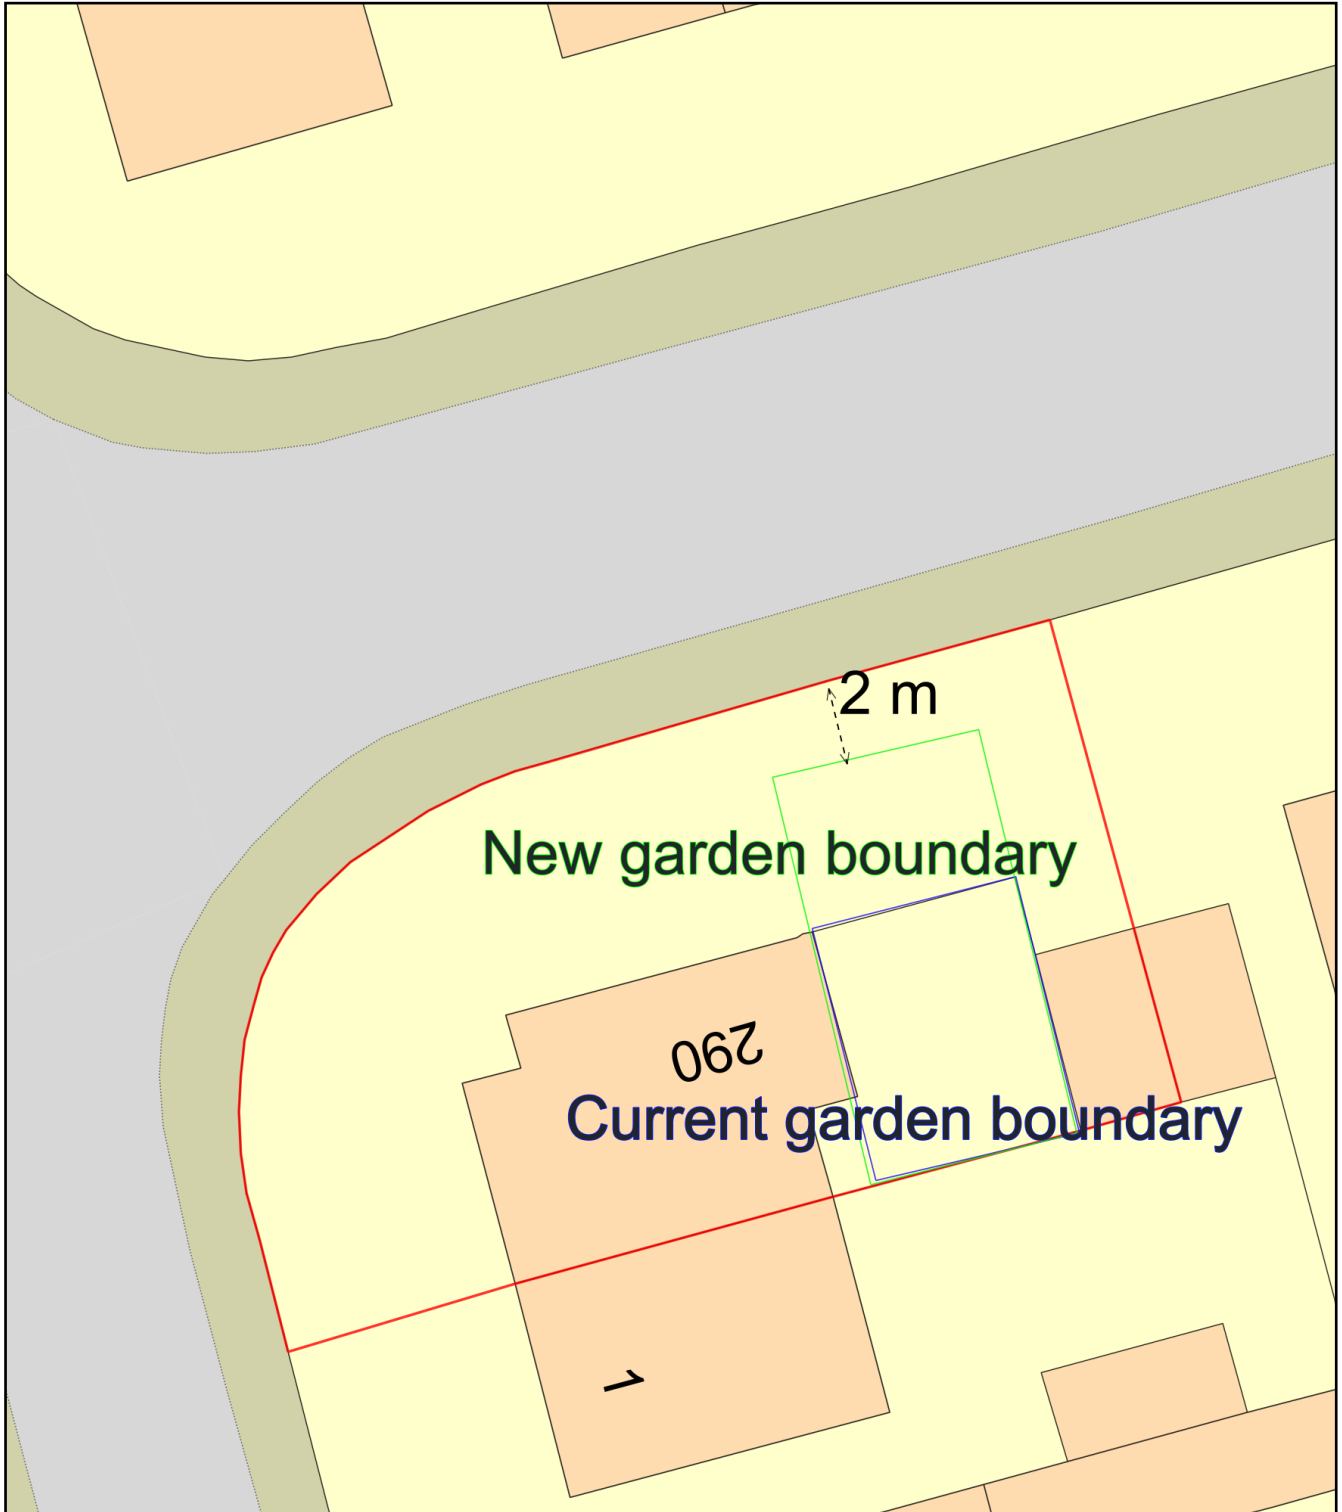

Plan Produced for: Matthew Symonds

Date Produced: 02 Jun 2022

Plan Reference Number: TQRQM22153134502808

Scale: 1:200 @ A4