
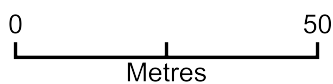


# 290 Valley Road, CV32 7UE, Rear Garden Boundary Extension - Location Plan

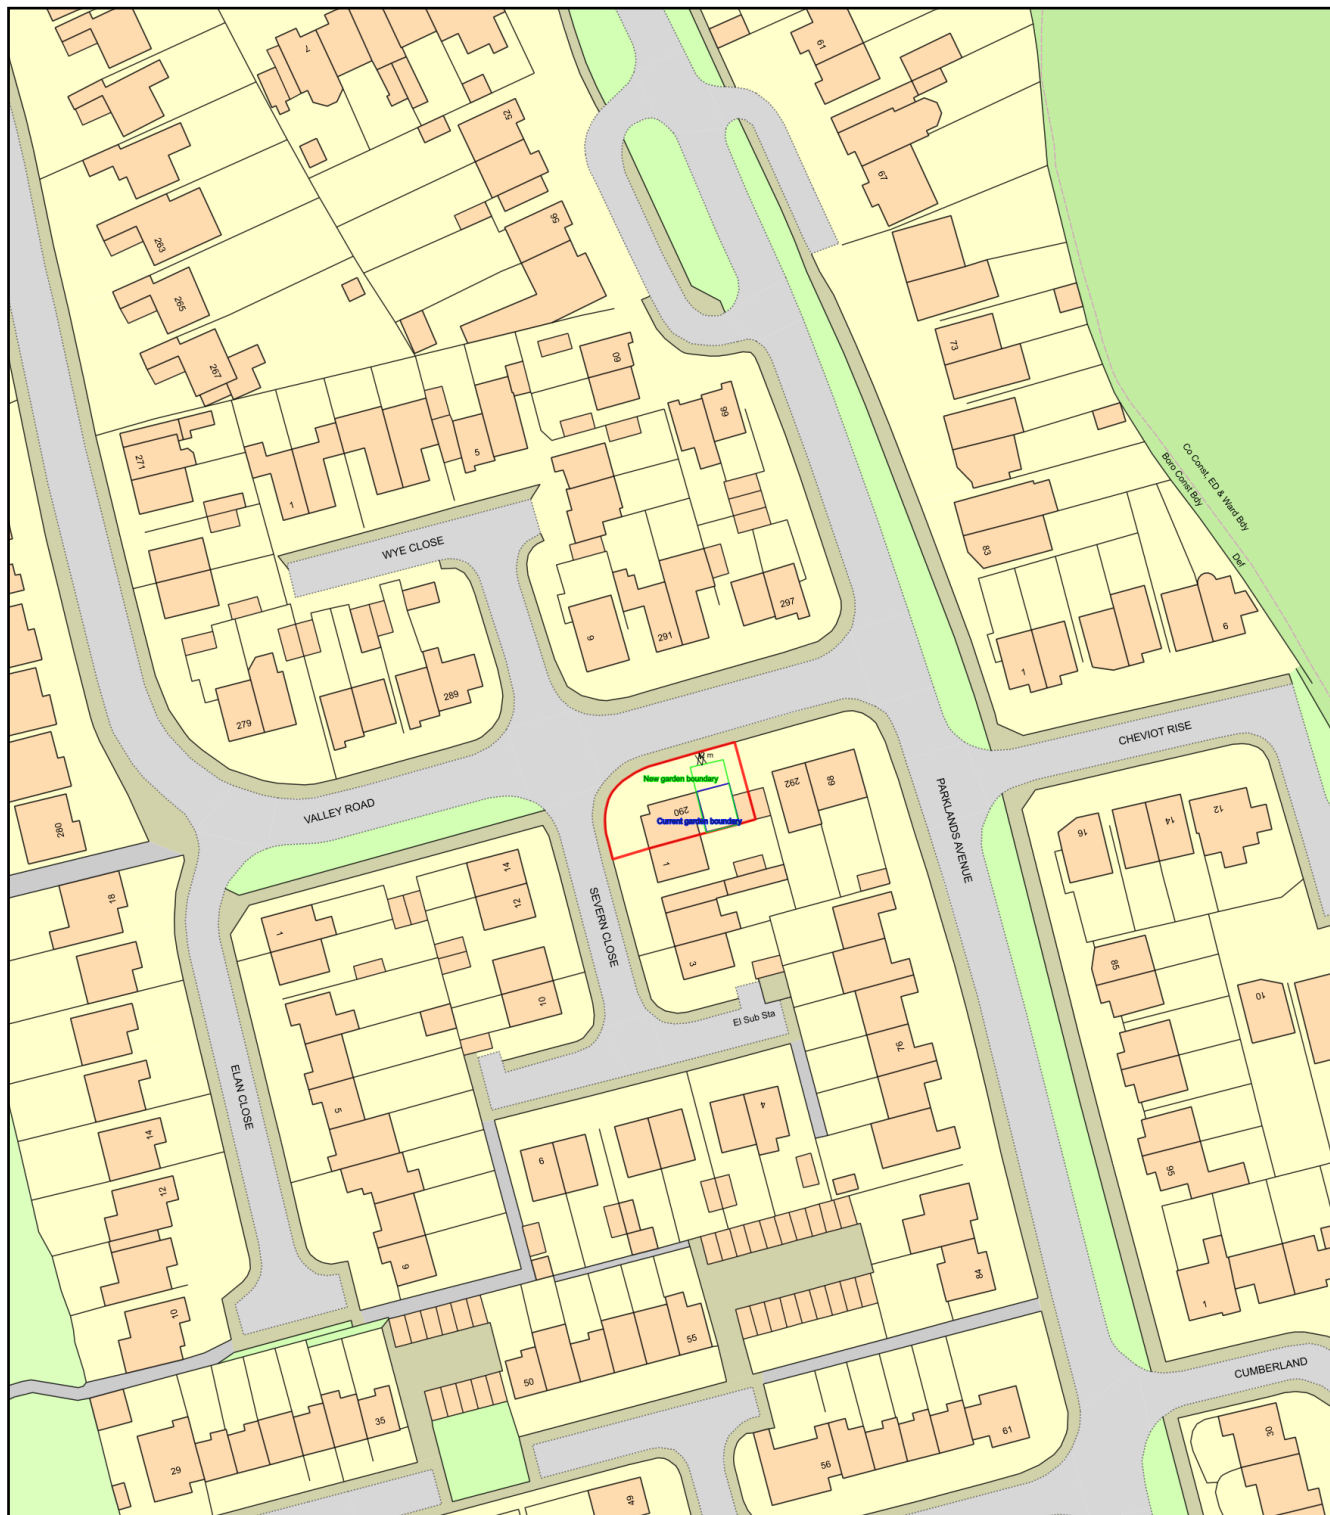

Plan Produced for: **Matthew Symonds**

Date Produced: 02 Jun 2022

Plan Reference Number: TQRQM22153140059941

Scale: 1:1250 @ A4