
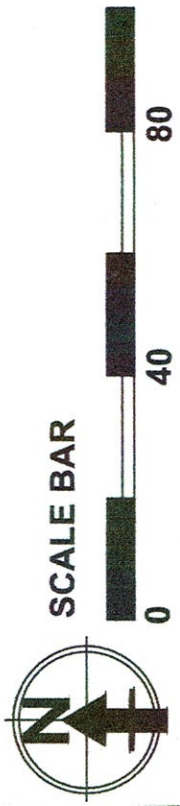
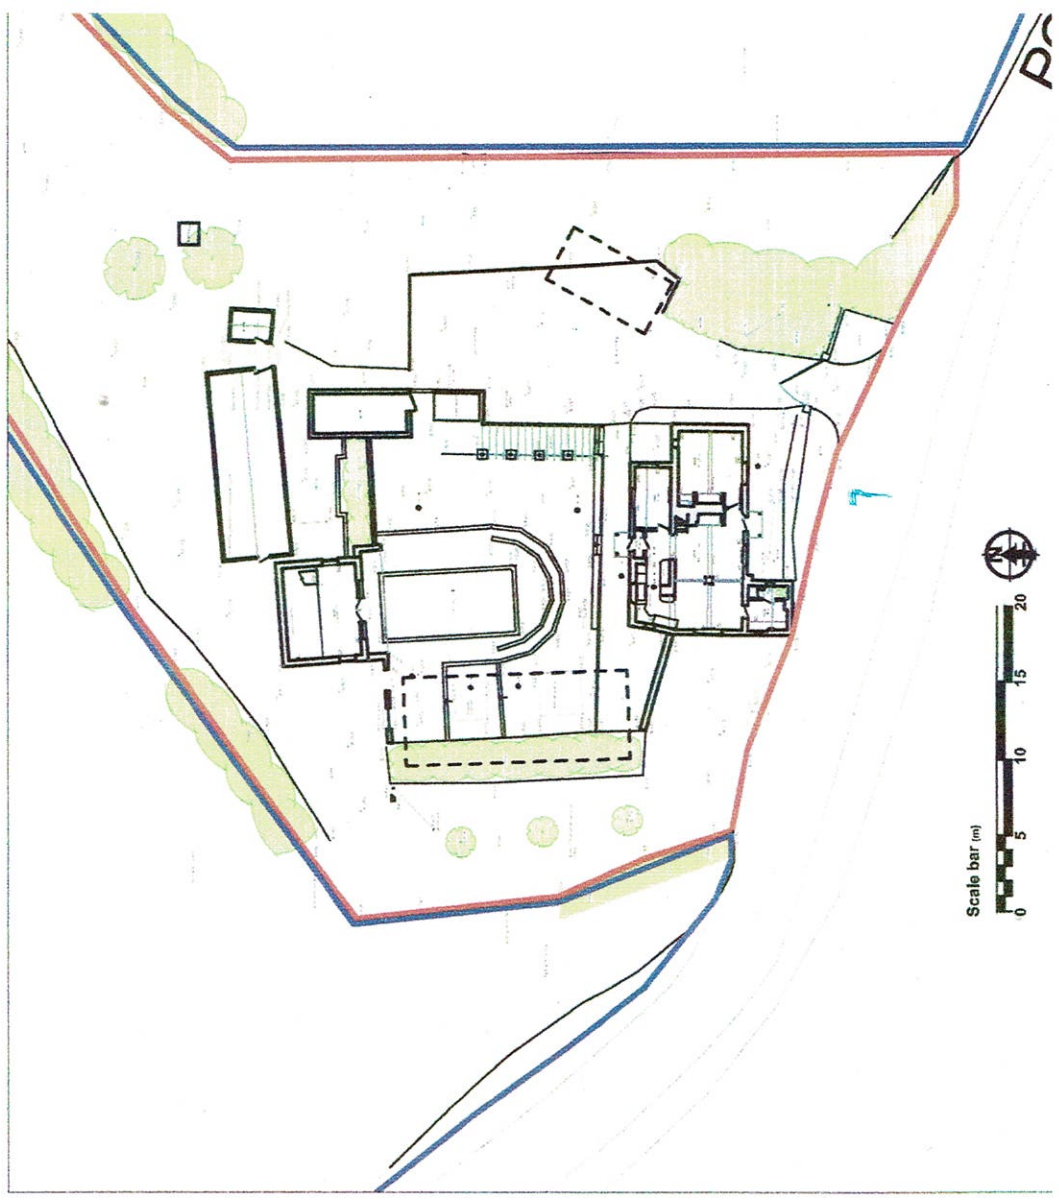


Pondcast Farmhouse Site location & block plan

David & Mandy Goodey
20 May 2022
Pondcast Farmhouse
Pondcast Lane
Havenstreet
Isle of Wight
PO33 4DD

DRAWING No 3

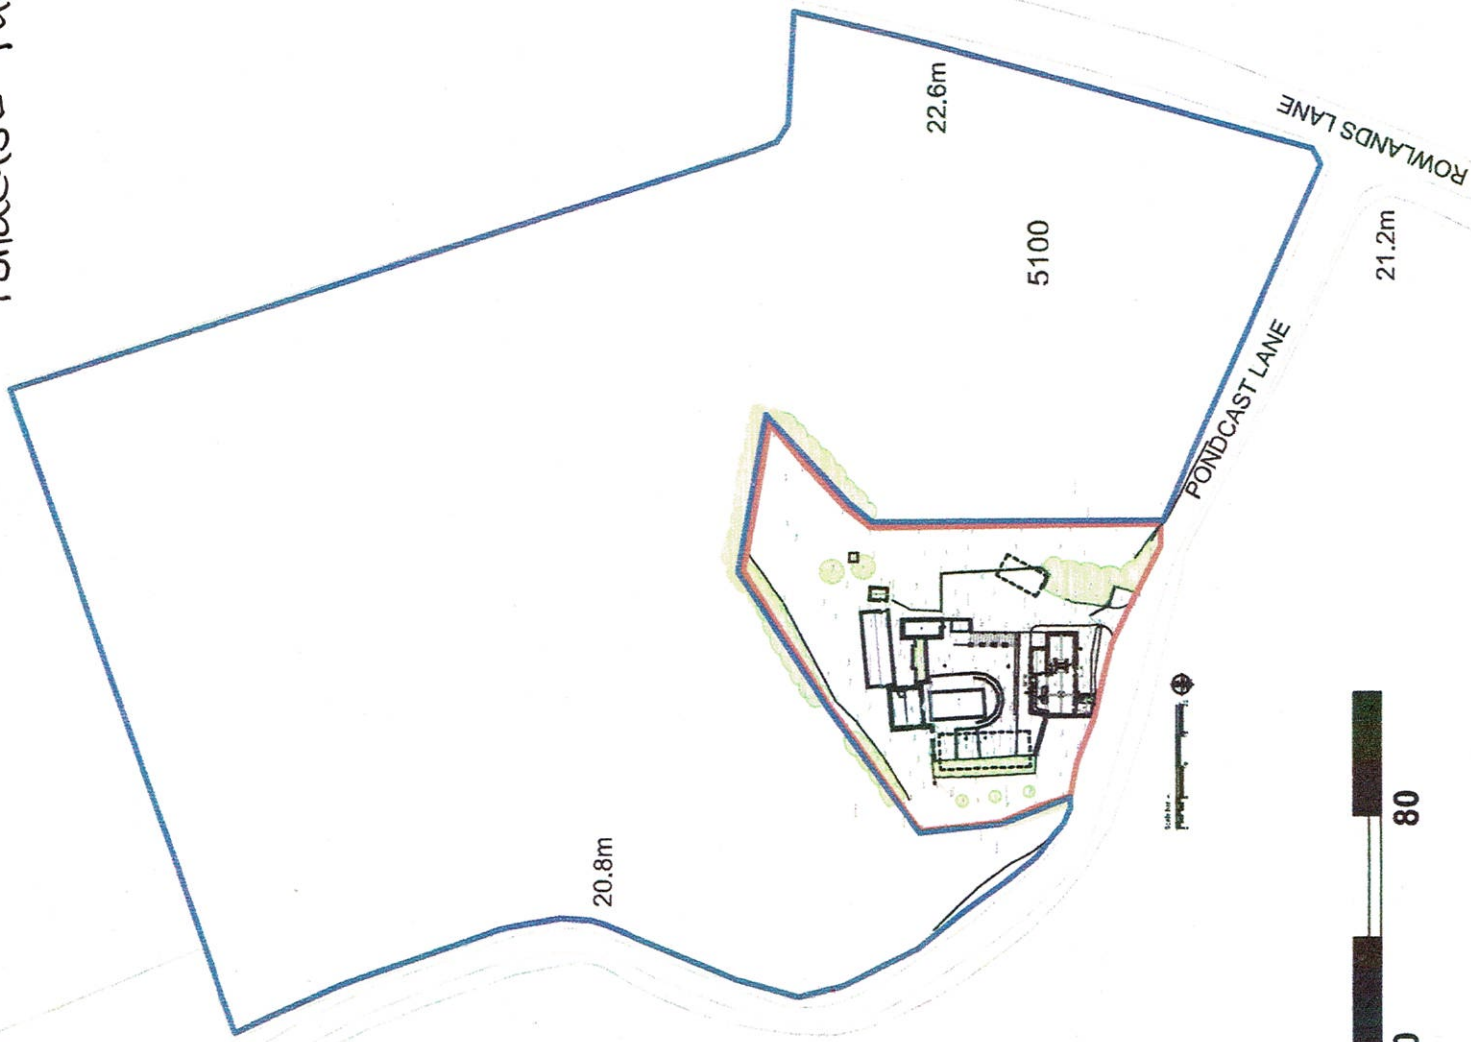

SCALE
1:500 | 1:1250 @ A3
20 May 2022

3417