
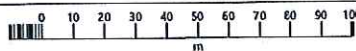


# Henlaw Farm, NE66 5PZ

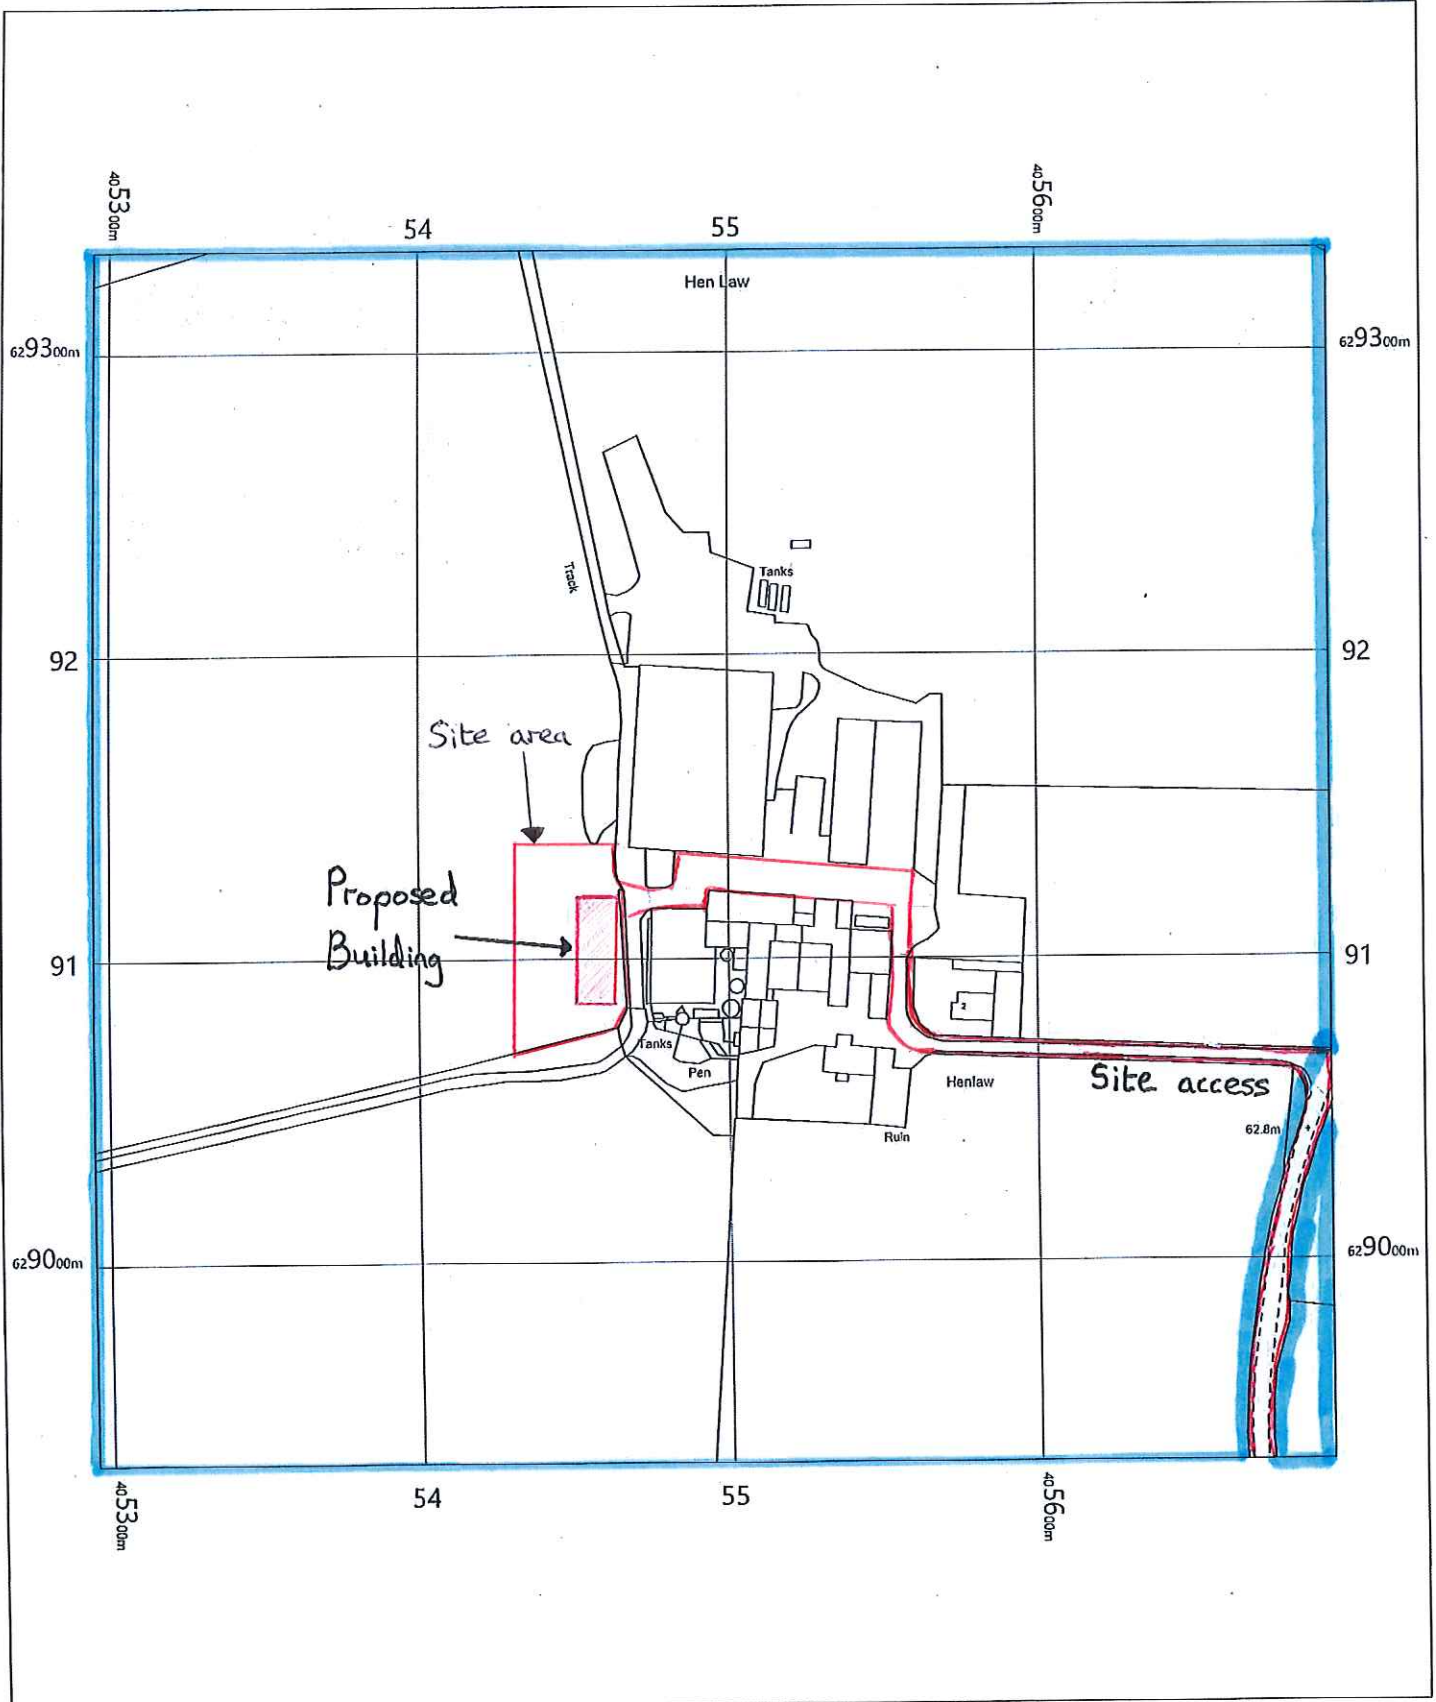

## Proposed Location Plan

Henlaw Farm  
 Alnwick,  
 Chatton,  
 Northumberland  
 NE66 5PZ

OS MasterMap 1250/2500/10000 scale  
 Thursday, June 9, 2022, ID: MPMBW-01043403  
[www.blackwellmapping.co.uk](http://www.blackwellmapping.co.uk)

1:2500 scale print at A4, Centre: 405495 E, 629134 N

©Crown Copyright Ordnance Survey. Licence no. 100041041



**BLACKWELL'S**  
 MAPPING SERVICES  
 PERSONAL & PROFESSIONAL MAPPING  
[www.blackwellmapping.co.uk](http://www.blackwellmapping.co.uk)

TEL: 0800 151 2612  
[maps@blackwell.co.uk](mailto:maps@blackwell.co.uk)

