
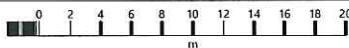


Henlaw Farm, NE66 5PZ

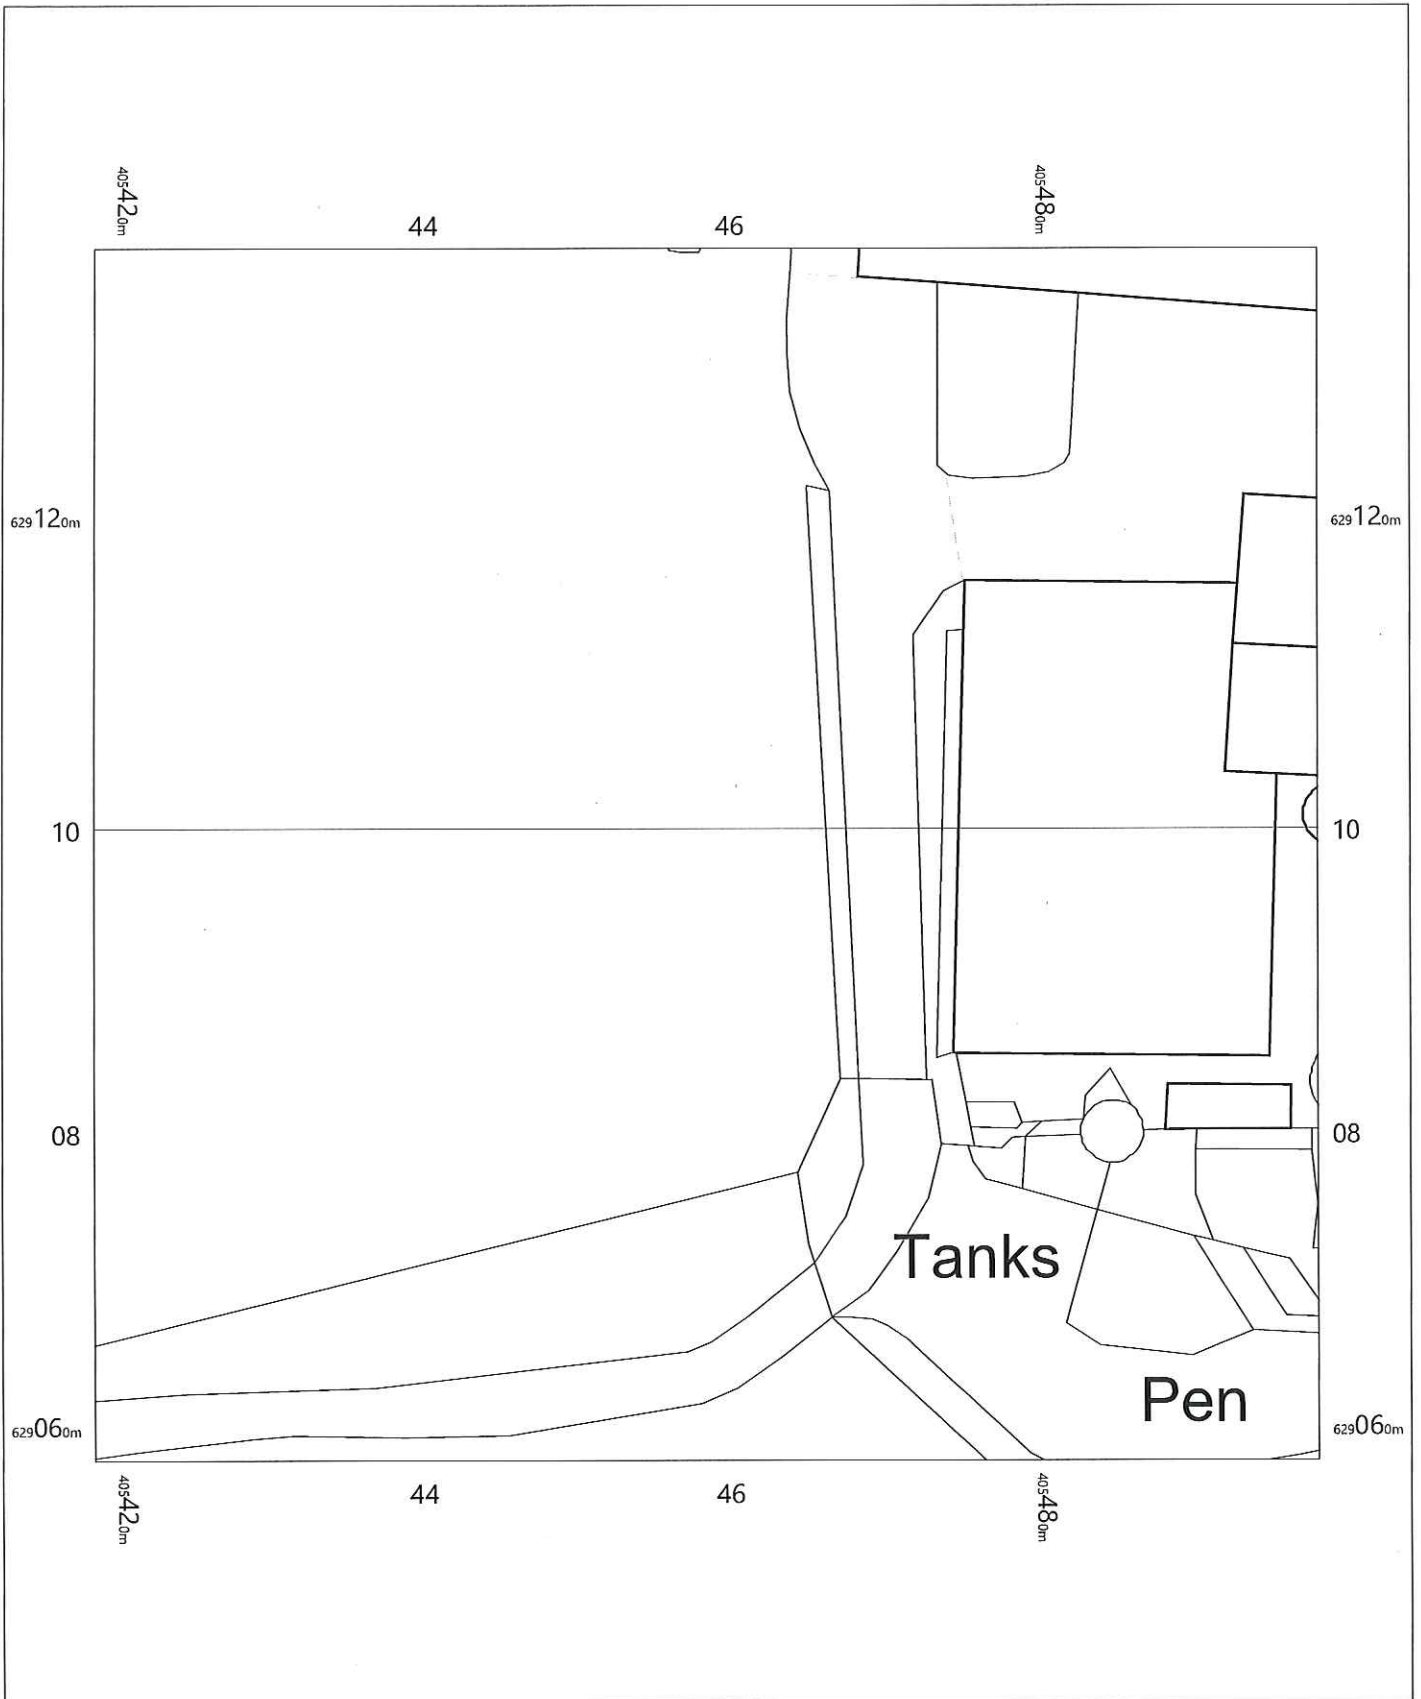



Existing Block Plan

S H Spours & Sons
Henlaw Farm
Alnwick,
Chatton,
Northumberland
NE66 5PZ

OS MasterMap 1250/2500/10000 scale
Friday, June 10, 2022, ID: MPMBW-01043661
www.blackwellmapping.co.uk

1:500 scale print at A4, Centre: 405458 E, 629098 N

© Crown Copyright Ordnance Survey. Licence no. 100041041

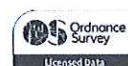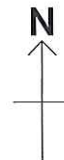

BLACKWELL'S
MAPPING SERVICES
PERSONAL & PROFESSIONAL MAPPING
www.blackwellmapping.co.uk

TEL: 0800 151 2612
maps@blackwell.co.uk