


Henlaw Farm, NE66 5PZ

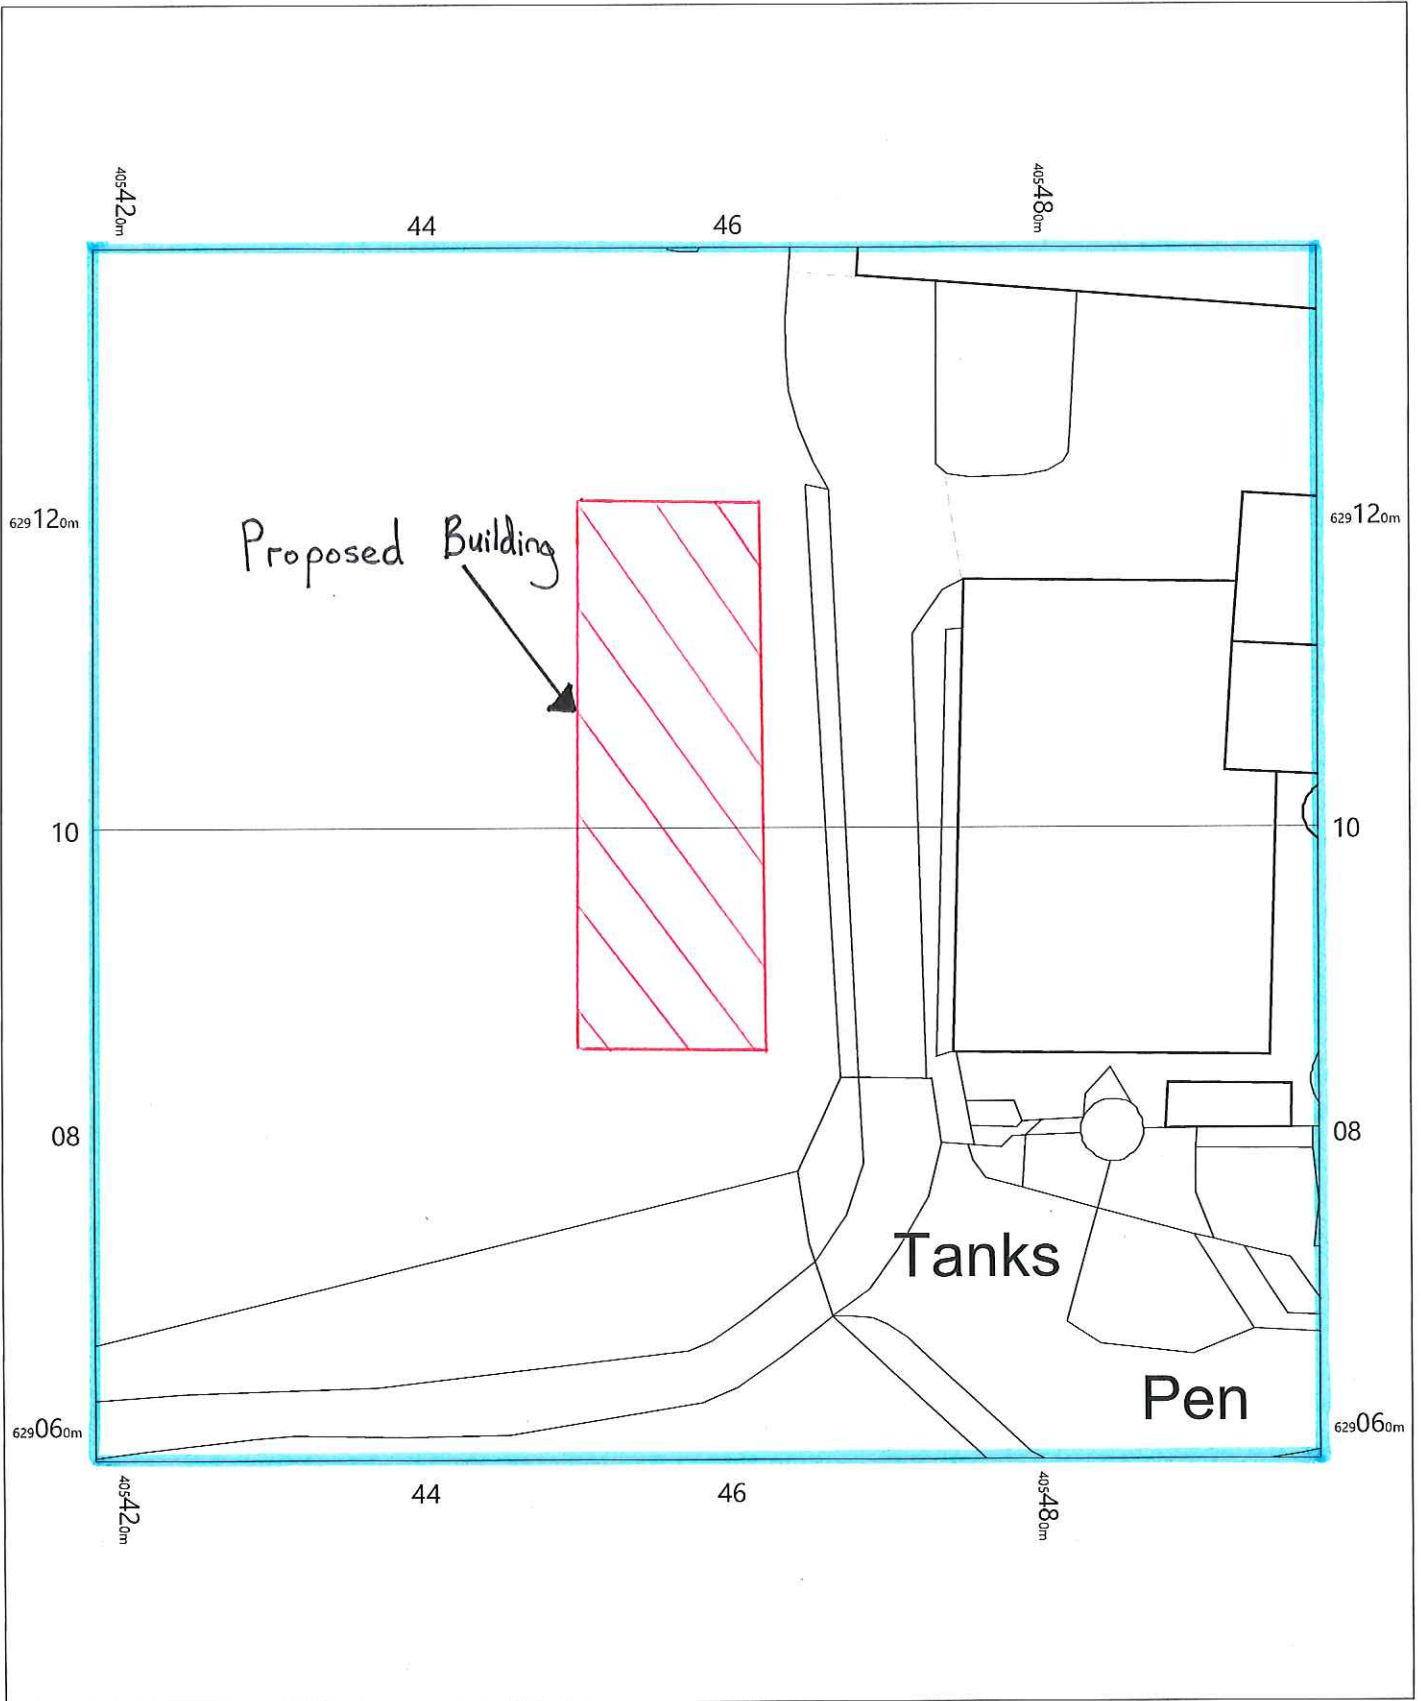


Proposed Block Plan

S H Spours & Sons  
Henlaw Farm  
Alnwick,  
Chatton,  
Northumberland  
NE66 5PZ

OS MasterMap 1250/2500/10000 scale  
Friday, June 10, 2022, ID: MPMBW-01043661  
[www.blackwellmapping.co.uk](http://www.blackwellmapping.co.uk)

1:500 scale print at A4, Centre: 405458 E, 629098 N

©Crown Copyright Ordnance Survey. Licence no. 100041041

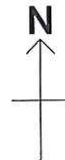

**BLACKWELL'S**  
MAPPING SERVICES  
PERSONAL & PROFESSIONAL MAPPING  
[www.blackwellmapping.co.uk](http://www.blackwellmapping.co.uk)

TEL: 0800 151 2612  
[maps@blackwell.co.uk](mailto:maps@blackwell.co.uk)