

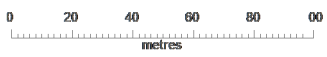


MapServe

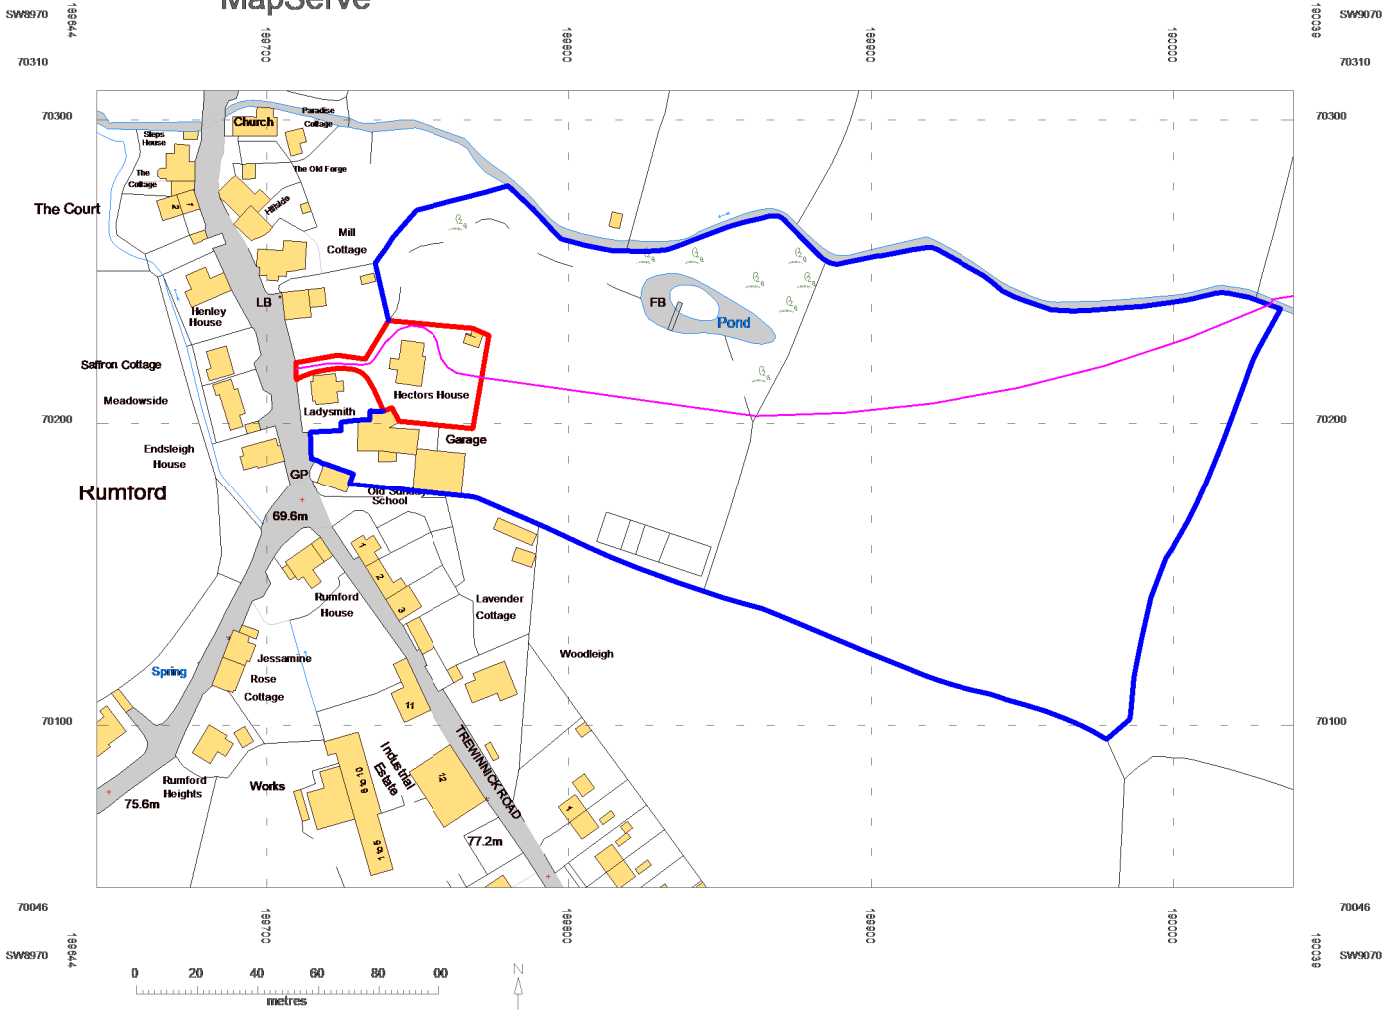

© Crown copyright 2021 Ordnance Survey 100053143

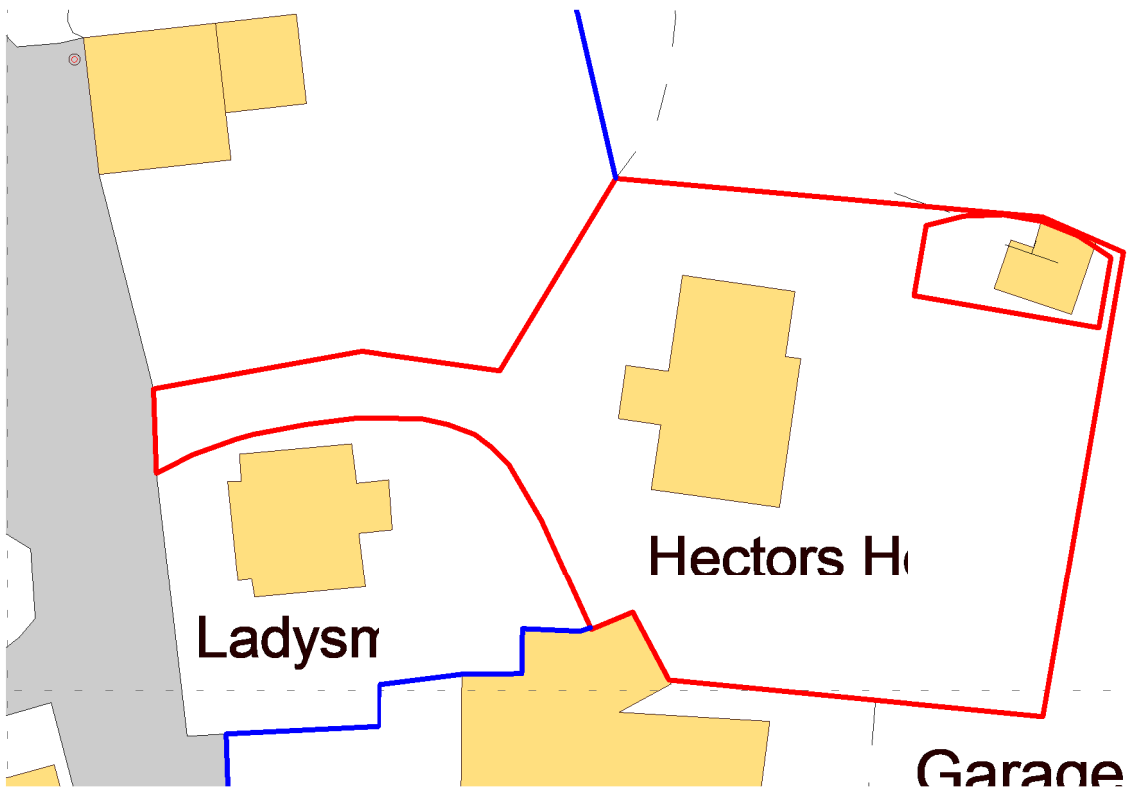

Pete Caistor
Design Services
07989 446 241
petecaistor@hotmail.com

<http://pcdesignservices.webplus.net/>

Richard Old Hector's House Annexe

1 to 2500 Location Plan and 1 to 500 Block Plan		<h1>HH1 01 A</h1>
Project number	HH1	
Date	13/06/2022	
Drawn by	MS/PC	
Checked by	PC	Scale As indicated