


SW8970  
70310

189644

189700

189800

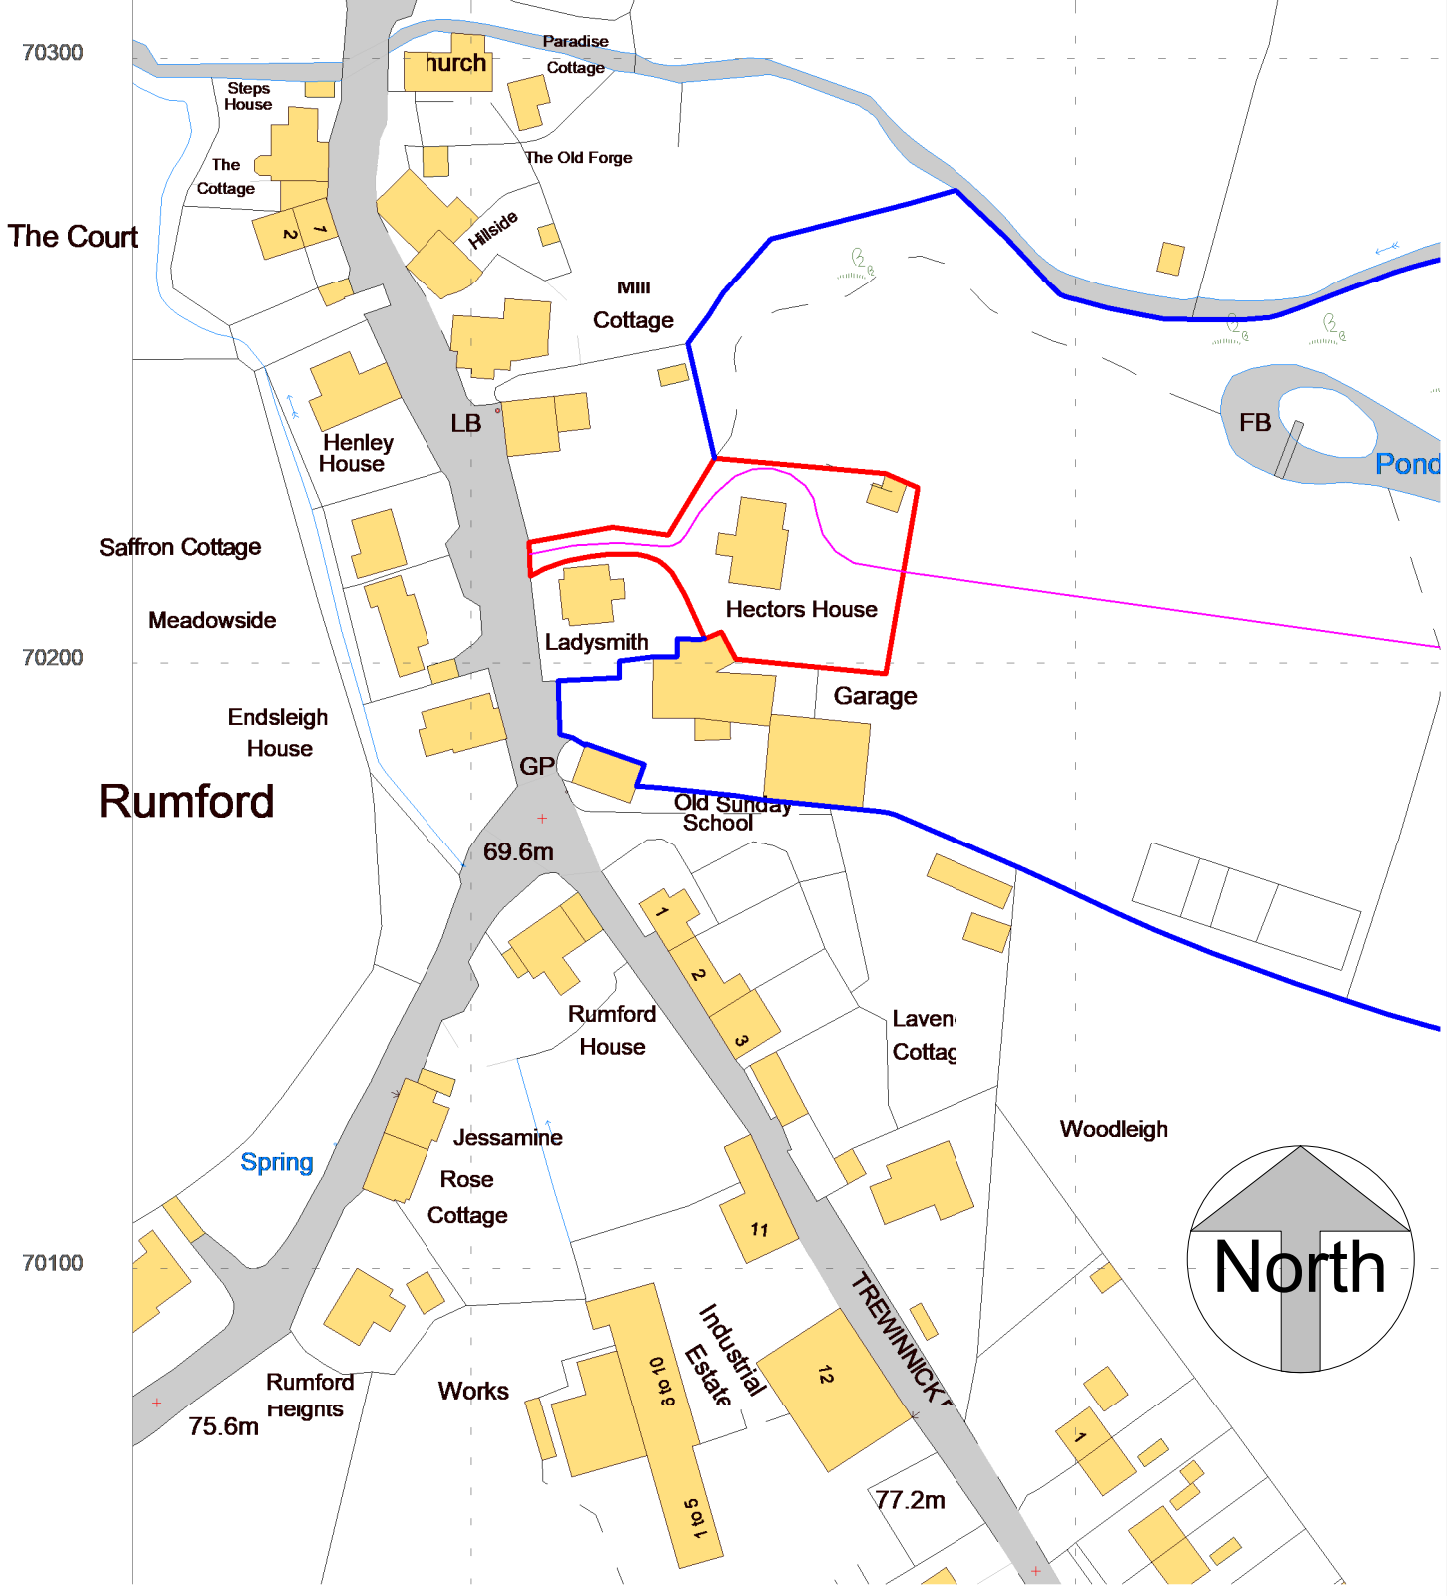

Pete Caistor Design Services  
07989 446 241  
petecaistor@hotmail.com

<http://pcdesignservices.webplus.net/>

## Richard Old Hector's House Annexe

1 to 1250 Location Plan		<h3>HH1 02 A</h3>
Project number	HH1	
Date	13/06/2022	
Drawn by	MS/PC	
Checked by	PC	Scale 1 : 1250