



Location Plan
Scale 1:1250

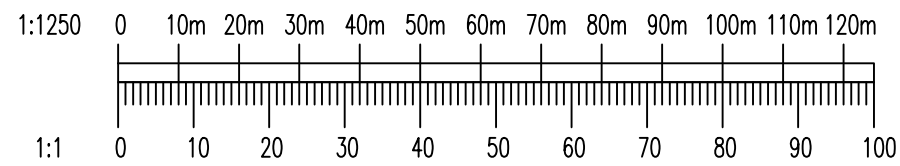

Block Plan
Scale 1:500

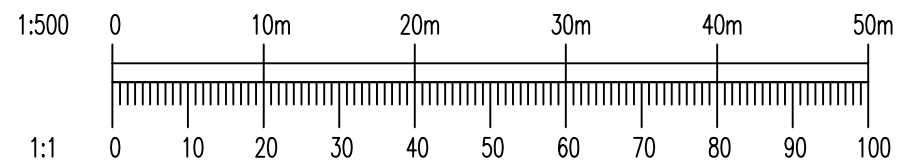

Rev.	Description	Date
Status Planning Approval		
Client Mrs Lynn Kerr		
Location 42 Rhindmuir Road, Baillieston, Glasgow G69 6AZ		
Drawing Title New Two Storey Rear Extension Location and Block Plans		
Date	March 2022	Scale As Noted
Project Ref.	1076	Dwg. No. 001
		Rev. -