



Datum 181.00m AOD

Elevation 1

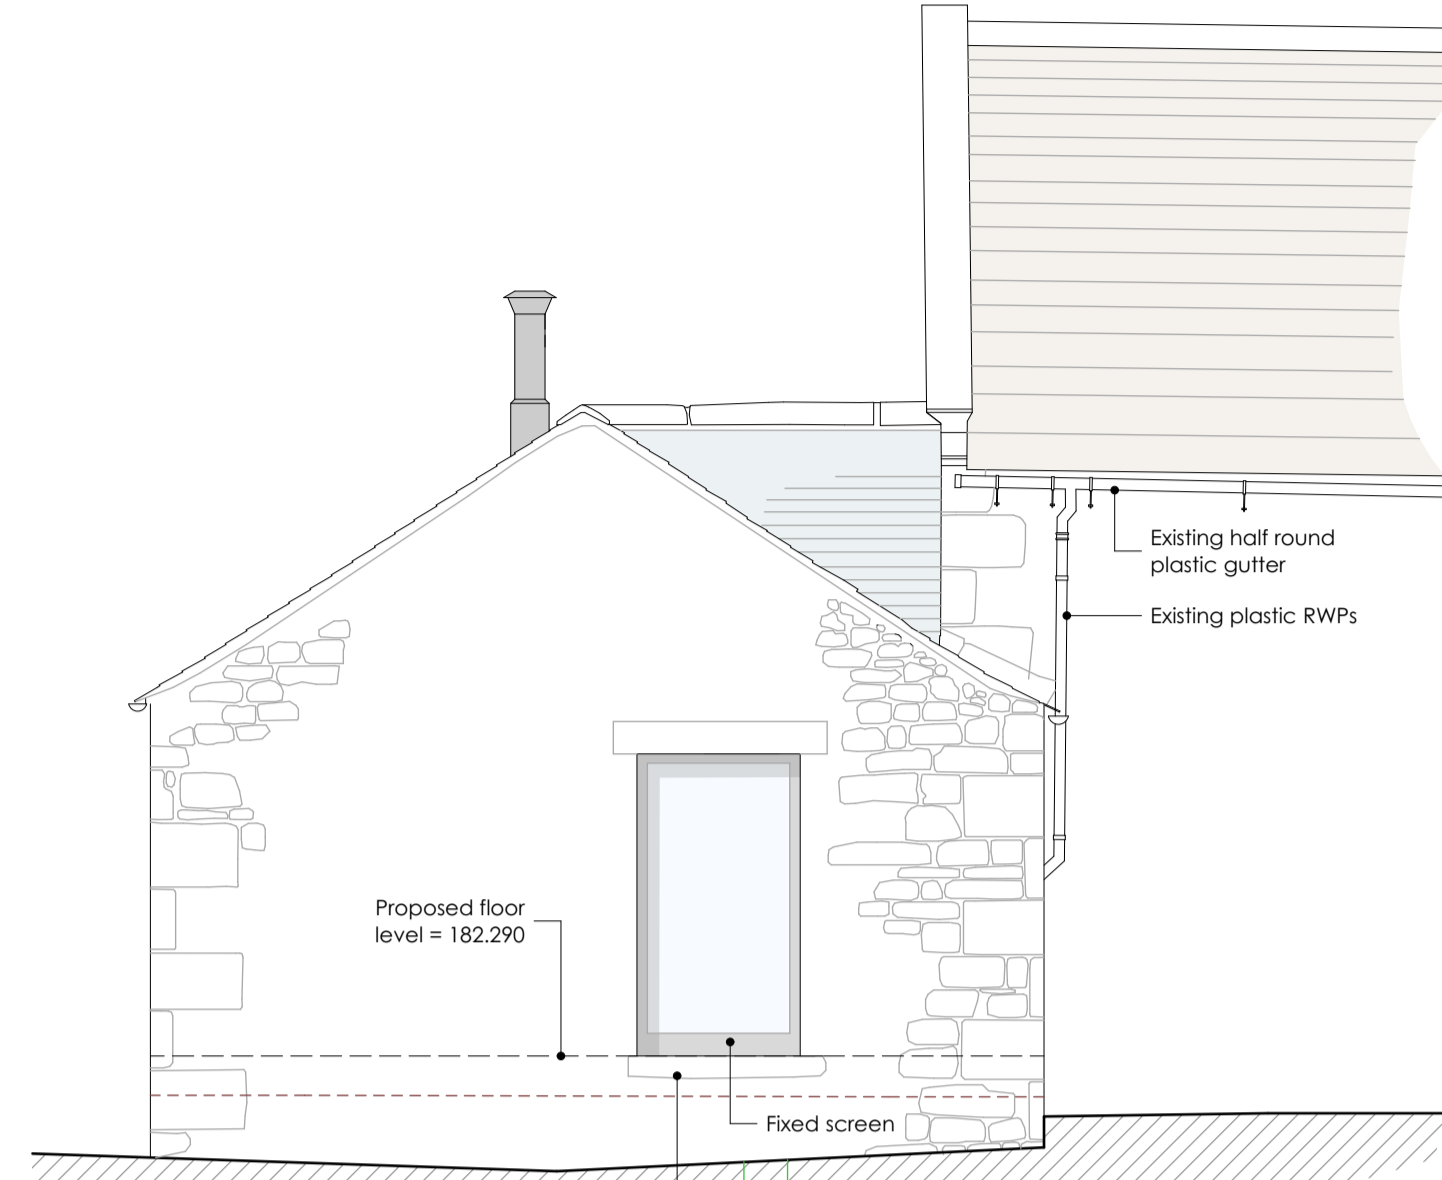

Datum 181.00m AOD

Elevation 2

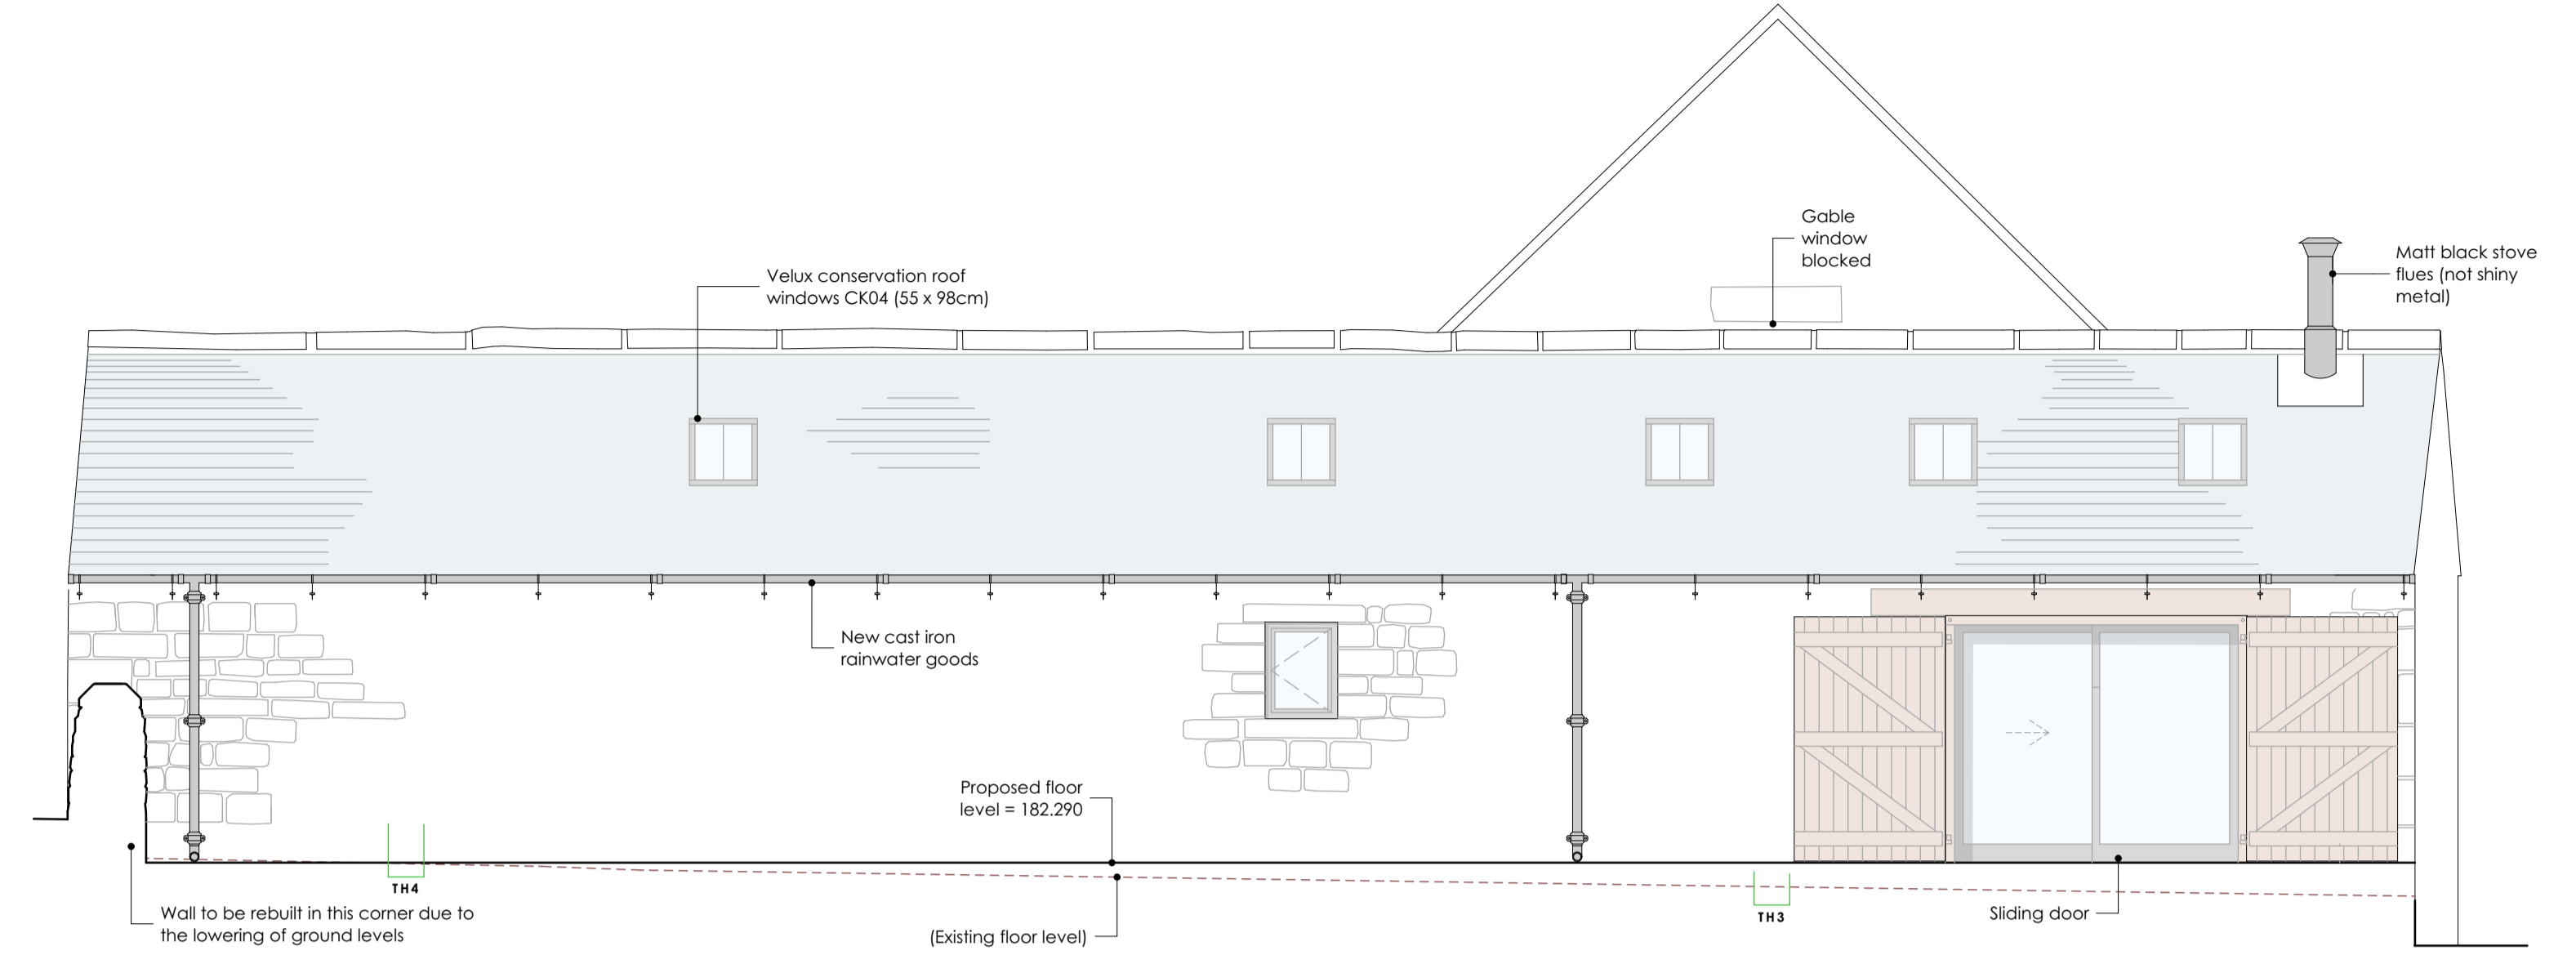


Datum 181.00m AOD


Elevation 3

**Elevations**  
1:50

MATERIALS KEY	
<b>WALLS</b>	Existing gritstone walls
<b>ROOFS</b>	Natural blue slate
	Stone slate
	Dark stained timber
<b>DOORS AND WINDOWS</b>	Timber - painted a heritage colour
<b>GLASS SLIDING DOORS</b>	The glass double sliding door to Elevation 3 is to be XP Glide R aluminium lift and slide doors with slim outer frame, a sightline of 98mm from Express Bi-folds. These doors are high quality and the slim sightline is a feature. To be finished in a heritage colour to match the timber windows and doors. Elevation 2 screen to be the same but fixed.
<b>RAINWATER GOODS</b>	Traditional black cast iron rainwater goods on rise and fall brackets (no timber fascias)

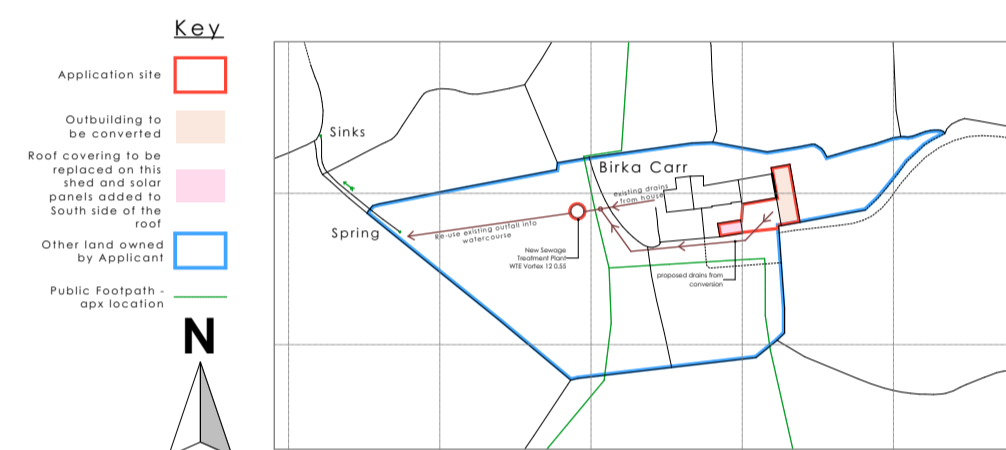


OS Map  
1:2,500

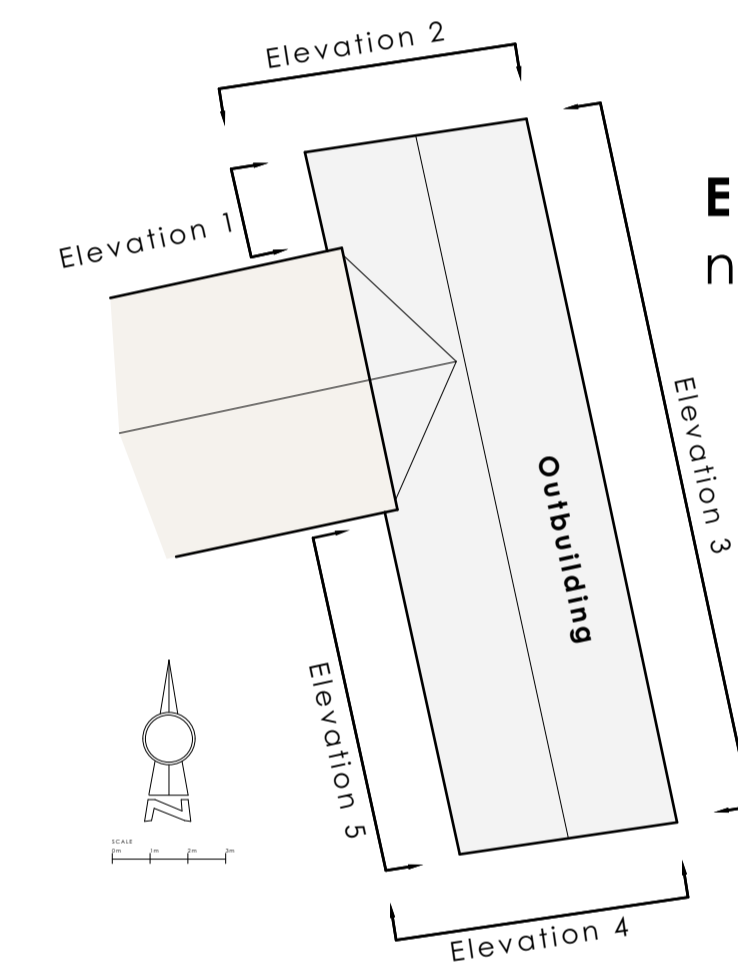

**Elevation Key**  
nts

**Elevations**  
1:50

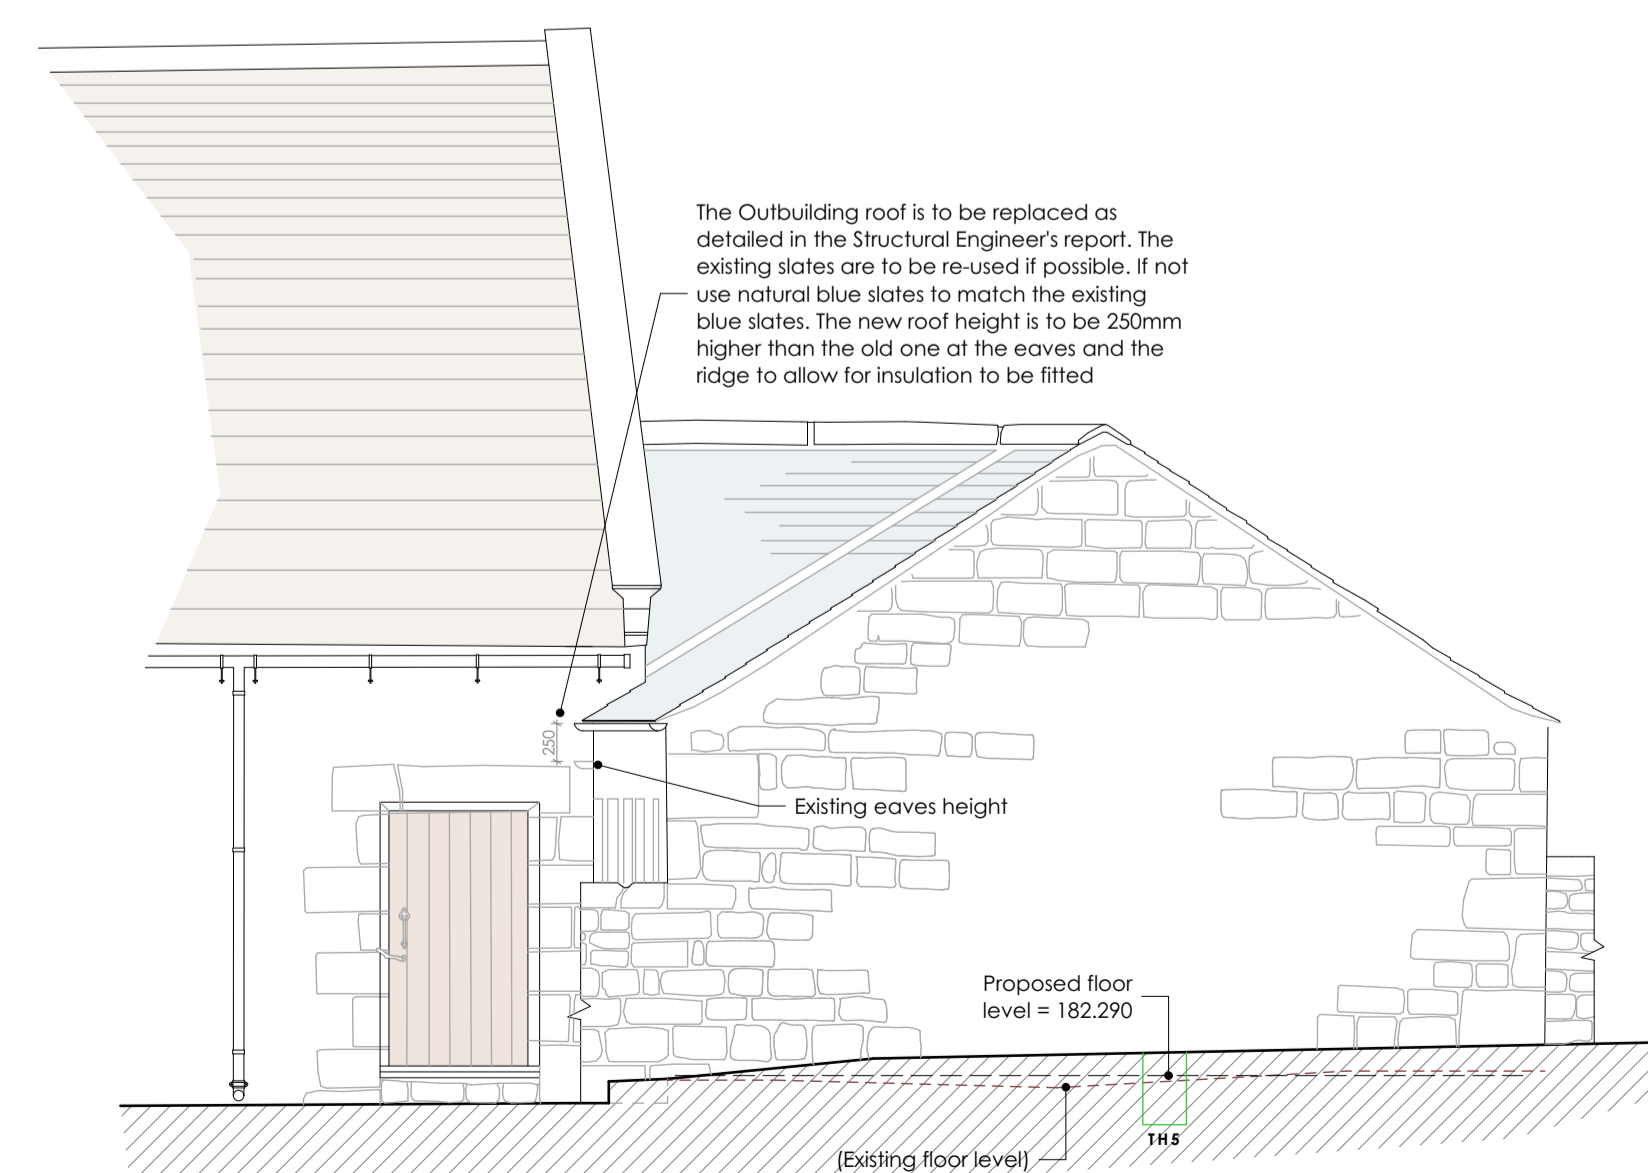


Datum 181.00m AOD

Elevation 4



Reference Image to show door style

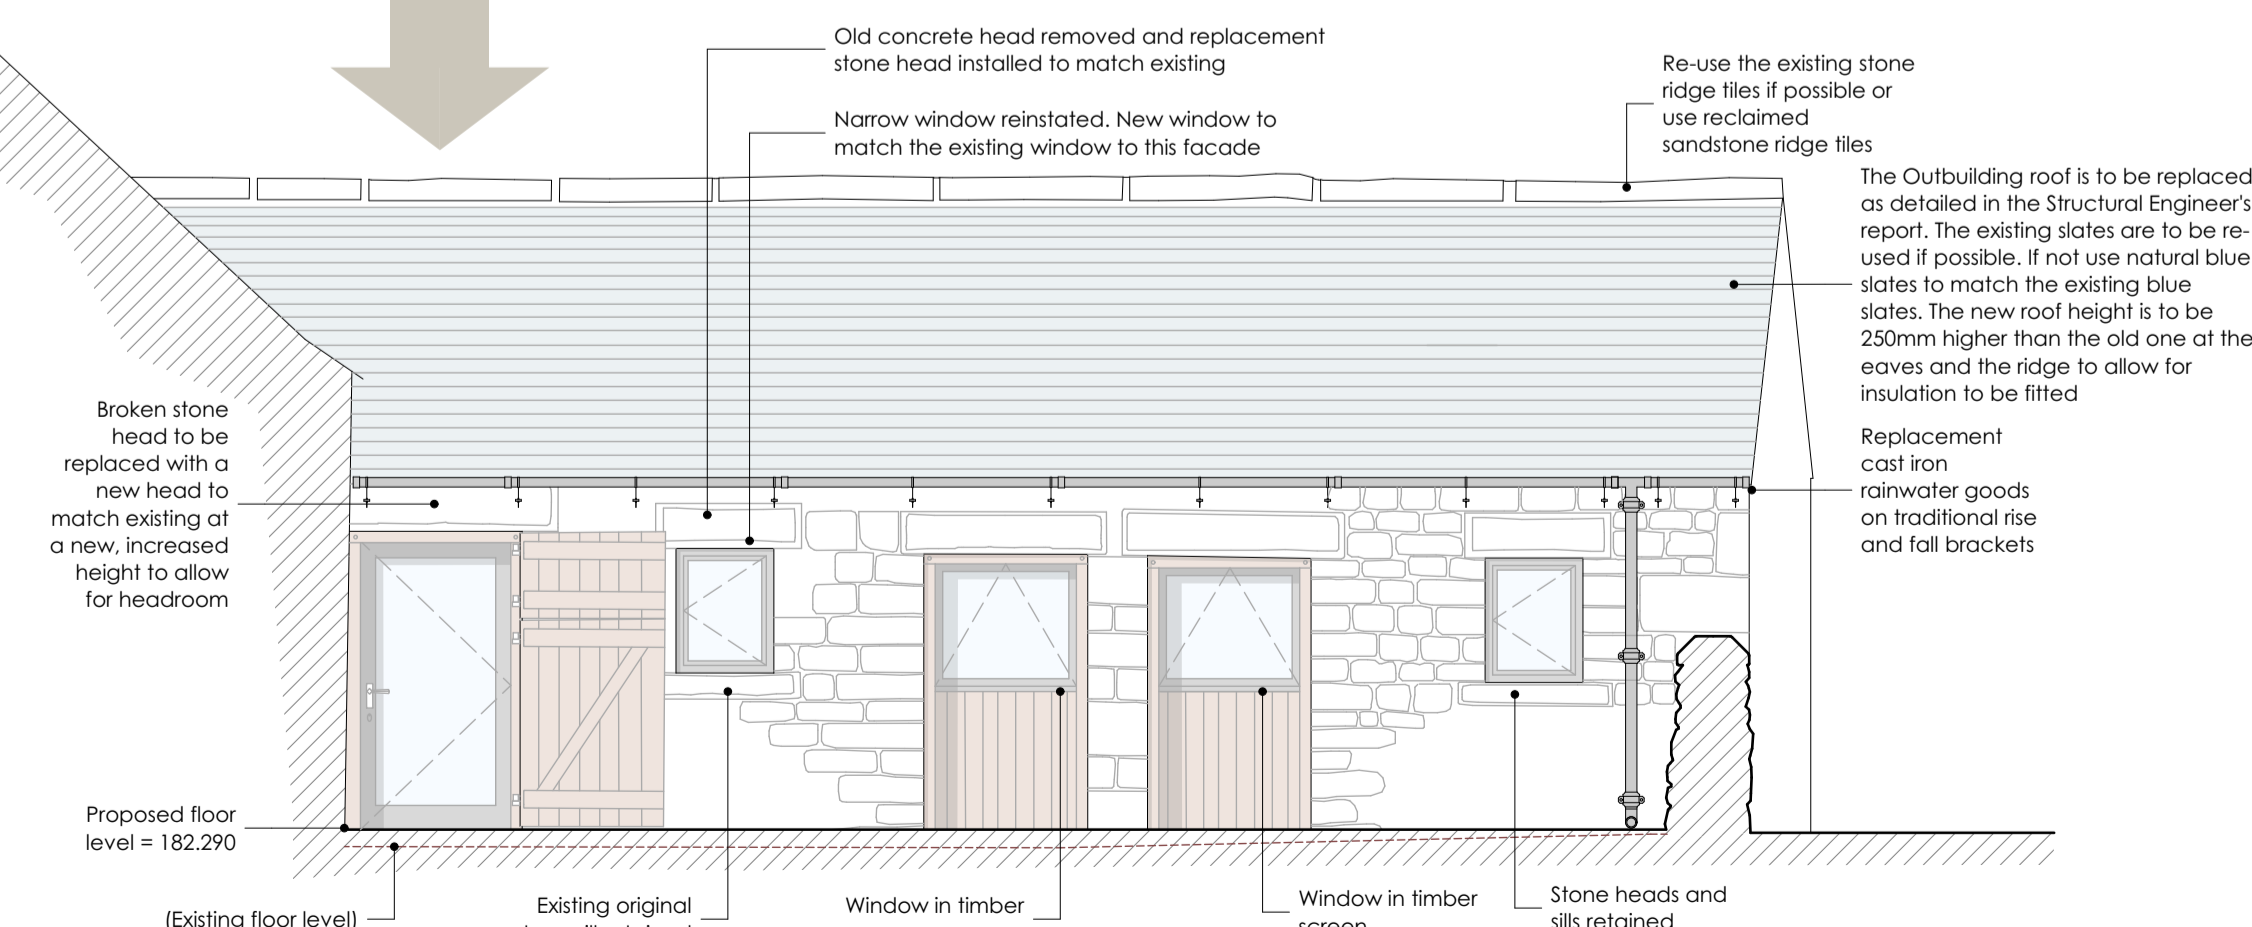

Datum 181.00m AOD

Elevation 5

NOTE: This drawing is copyright  
Do not scale from this drawing, figured dimensions to be used in all cases

A		
Amendments following meeting	05/05/2022	05/05/2022
Revision	Description	Date
Location	Birka Carr Farm, Risplith, Ripon HG4 3EY	
Client	Justine Jones and Nick Thody	
Project	Conversion of outbuilding to form overflow accommodation ancillary to main house, solar panels added to shed roof to the South of Birka Carr Farmhouse and replacement STP	
Drawing Title		
<b>Outbuilding - Proposed Elevations</b>		
Drawing Number	Revision	
J 19 04 EG 22	A	
Scale	Date drawing created	
1:50, 1:2,500 @ A1	24/03/2022	

**ELAINE GRAHAM Limited**  
Architectural Design

Wheelwright House, Main Street, Little Ouseburn, York, North Yorkshire YO26 9TD

Tel: 01423 339798  
Fax: 01423 339797  
info@elainegrahamltd.co.uk  
www.elainegrahamltd.co.uk