


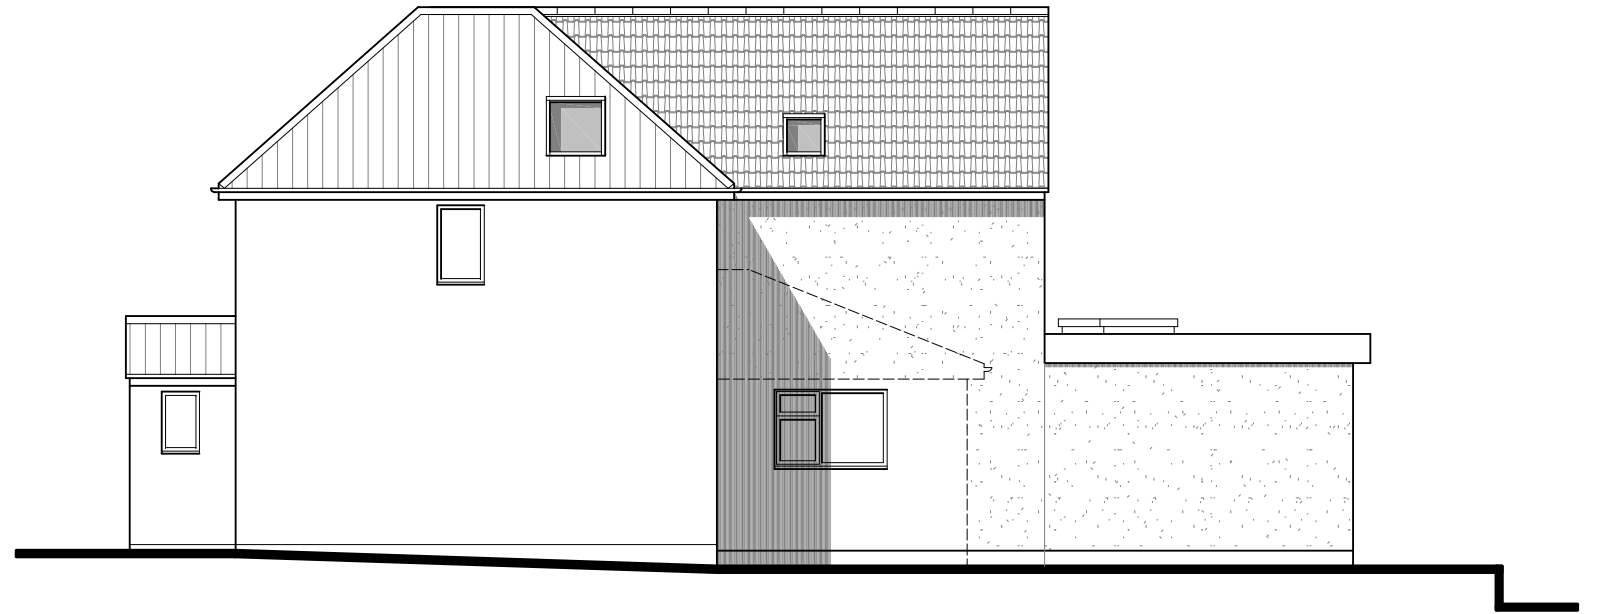


WEST ELEVATION



SOUTH ELEVATION



EAST ELEVATION

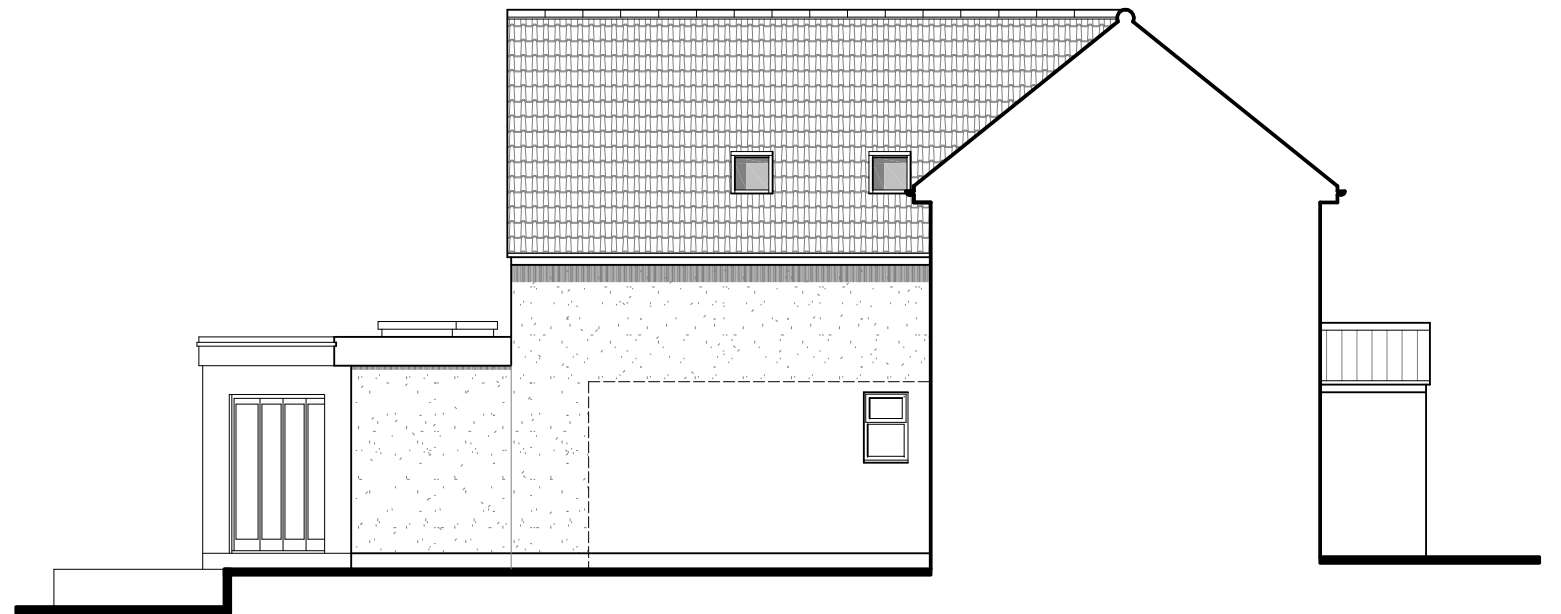

NORTH ELEVATION

- PROPOSED ROOF - CONCRETE DOUBLE ROMAN TILES TO MATCH EXISTING
- PROPOSED WALLS - CREAM COLOUR PAINTED SMOOTH RENDER FINISH TO MATCH EXISTING
- PROPOSED WINDOWS - WHITE UPVC FRAMES TO MATCH EXISTING

B 27.04.22. - ADDITIONAL INFORMATION
 A 07.04.20. - CLIENT AMENDMENTS

K E V I N S M I T H *Architectural Services*
 7 Ludlow Close, Frome, Somerset. BA11 2ES TEL. 07946 678348 WEB. www.kevinpsmith.co.uk

Client **MR + MRS DALE**
 Job **PROPOSALS AT 4 SOUTH VIEW, HOARES LANE, BABINGTON.**
 Title **PROPOSAL DETAILS (ELEVATIONS)**

Scales **1:100** Date **APRIL 2020** Ref No **2143 / 06 B**

