

DO NOT SCALE ONLY USE DIMENSIONS SHOWN

Any discrepancy to be reported to CA
This drawing is ONLY intended to be used for the purpose stated at status below
This drawing is not to be used, copied or disclosed by or to any unauthorised persons without prior written authorisation consent from SDA Architecture Ltd.
Please refer elsewhere appropriately for all other consultants information to be read in conjunction with this drawing as necessary.

Project Information:

Project Reference: 370

Project Title: Fisher House

Project Address: Fisher House, Rivington Lane, Bolton, BL6 7SL

Drawing Information:

Drawn by: RW

Sheet Size: A1

Scale: 1:100

Date: 25.02.22

Status: Planning

Drawing Title:

Existing Sections


Drawing Number:

Revision:


(X)5-01-PP

Drawing Registry


Rev.	Date	Description	By
------	------	-------------	----

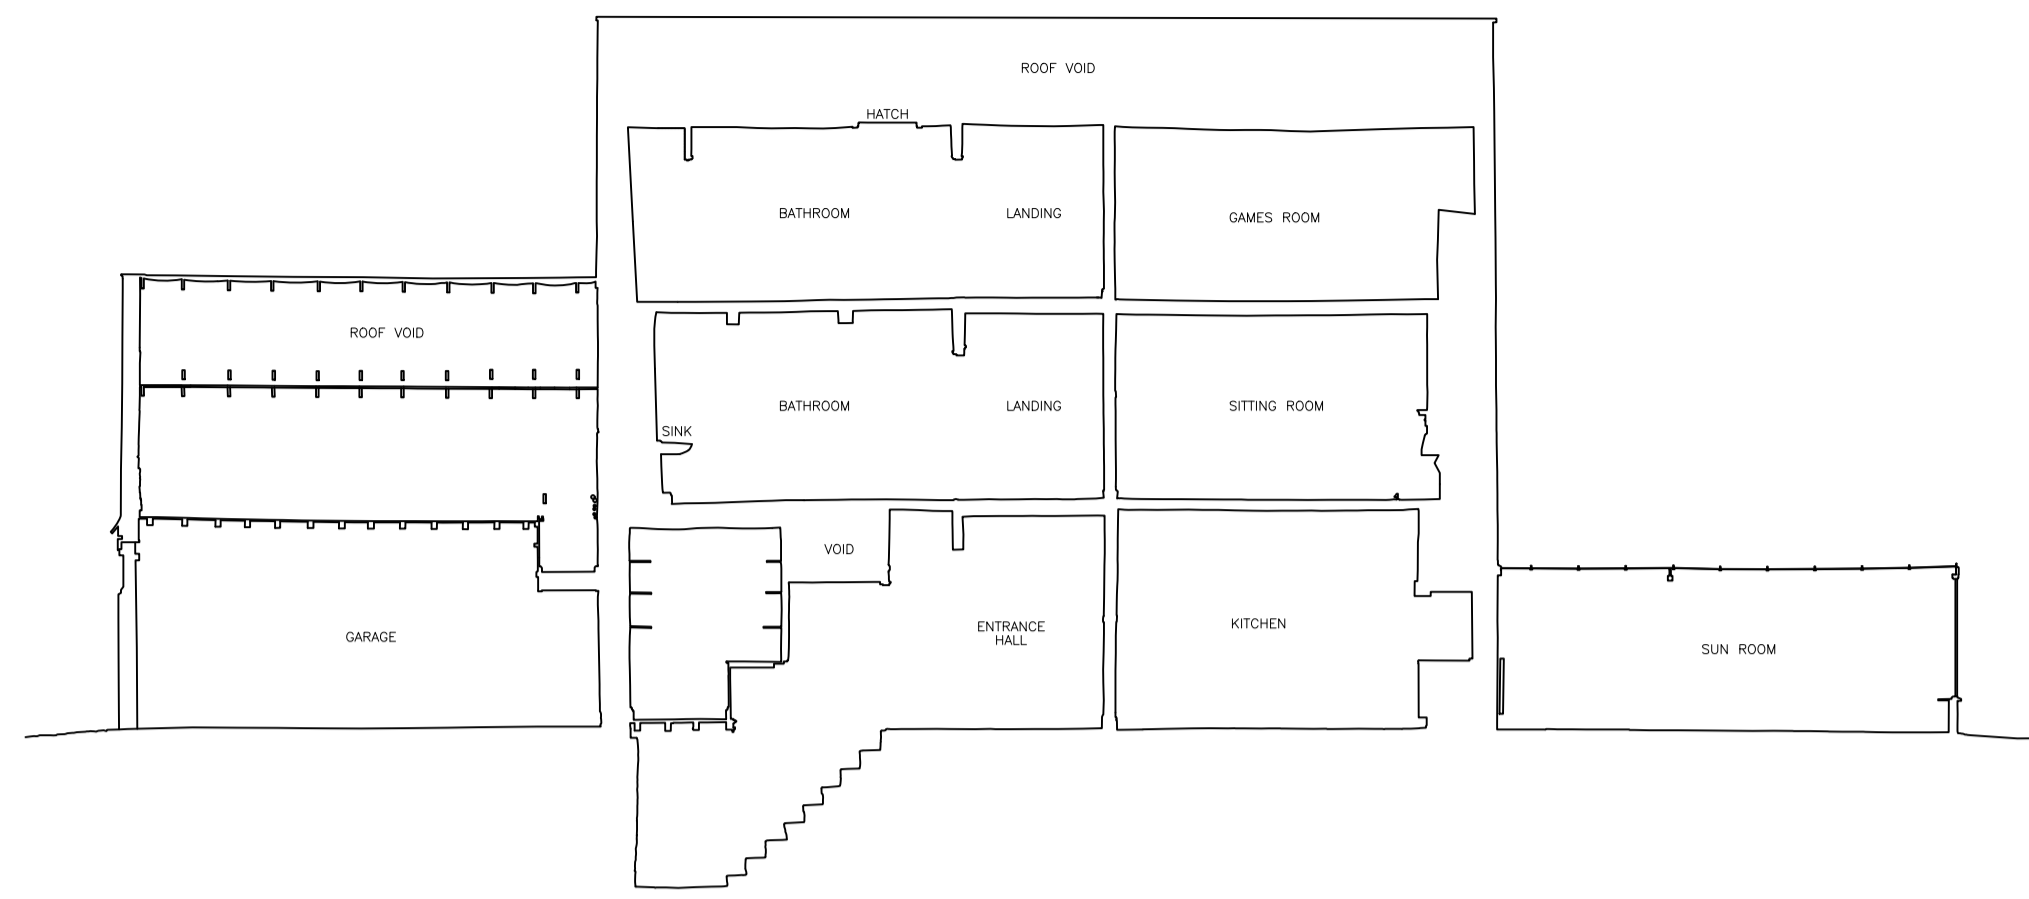


Section A-A
Scale 1:100

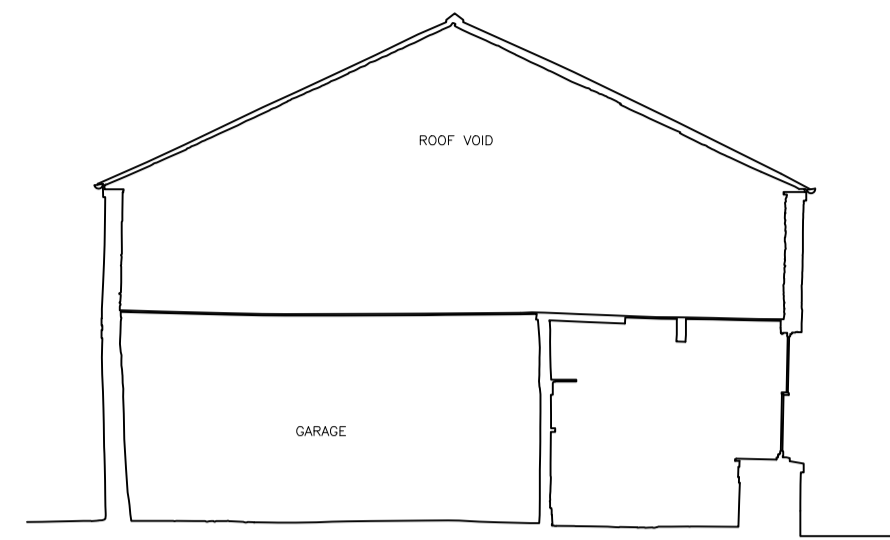


Section B-B
Scale 1:100

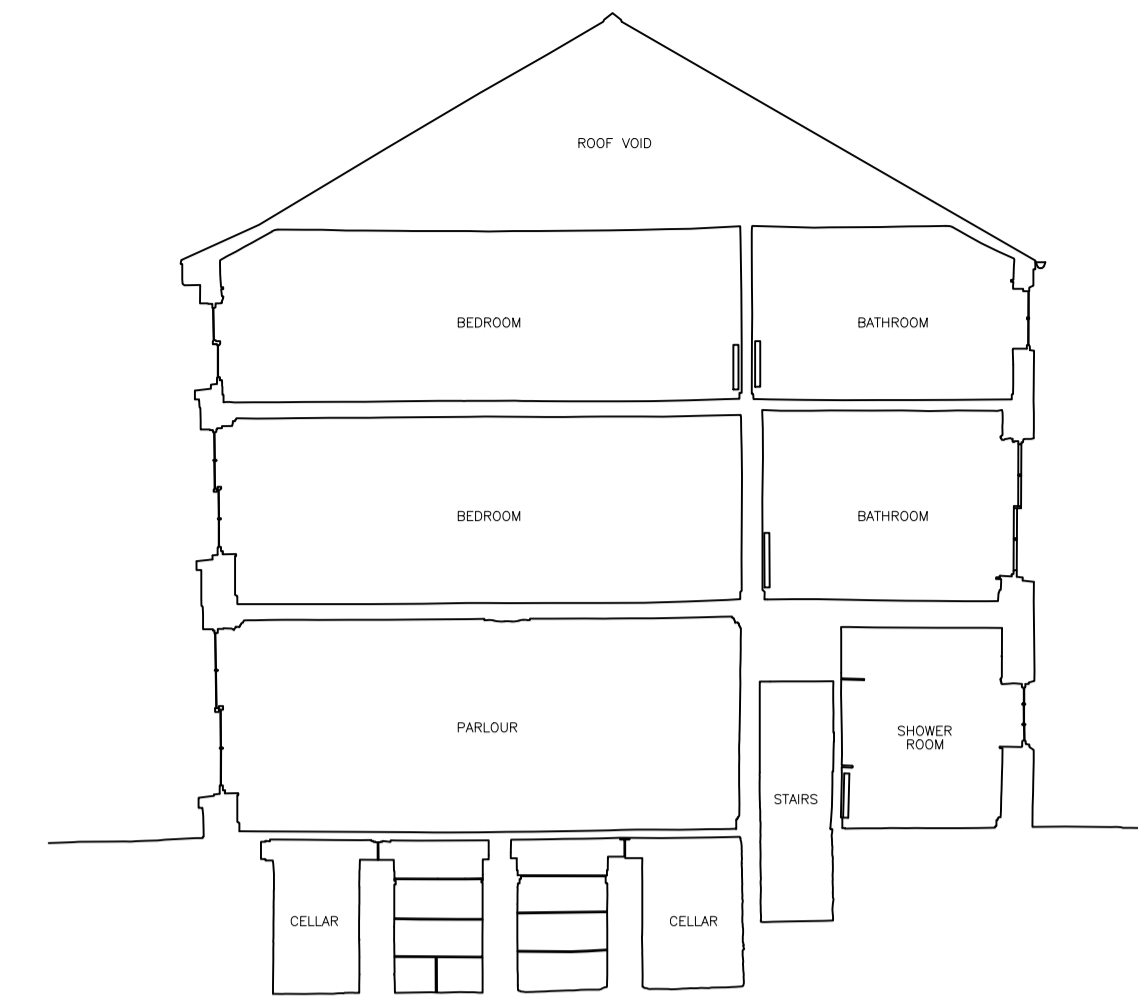


Section C-C
Scale 1:100

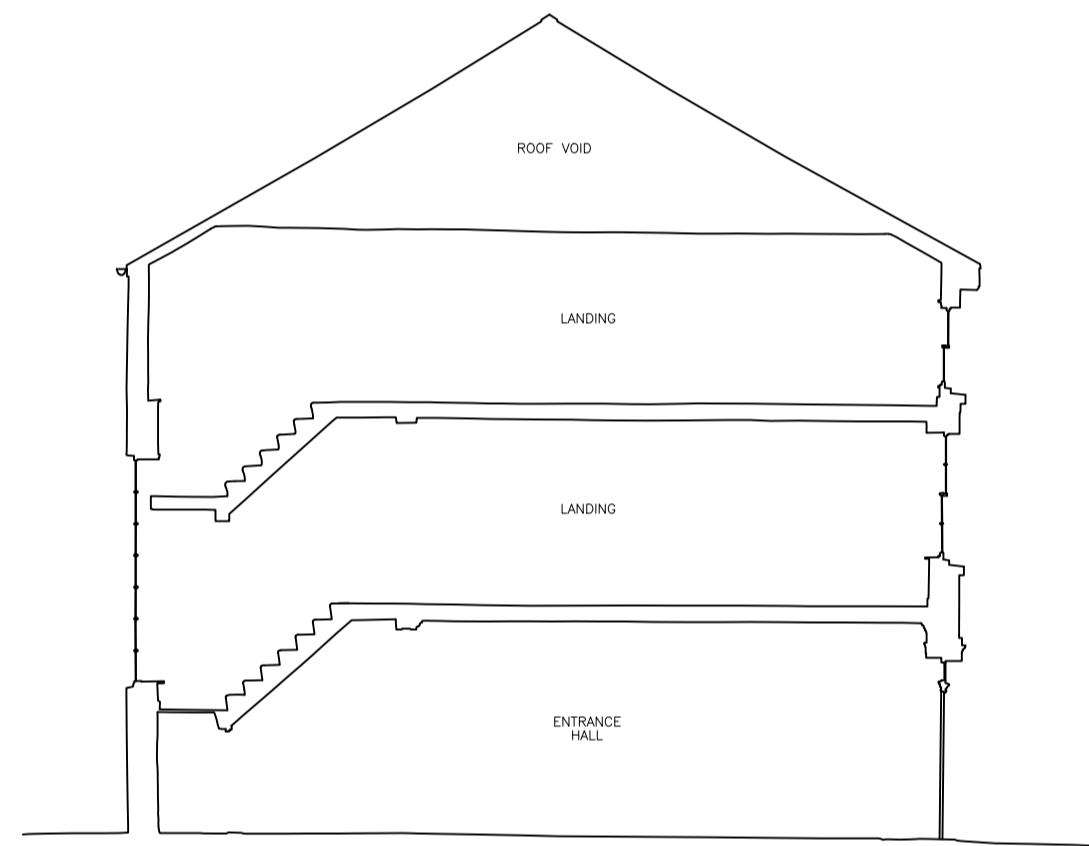


Section D-D
Scale 1:100

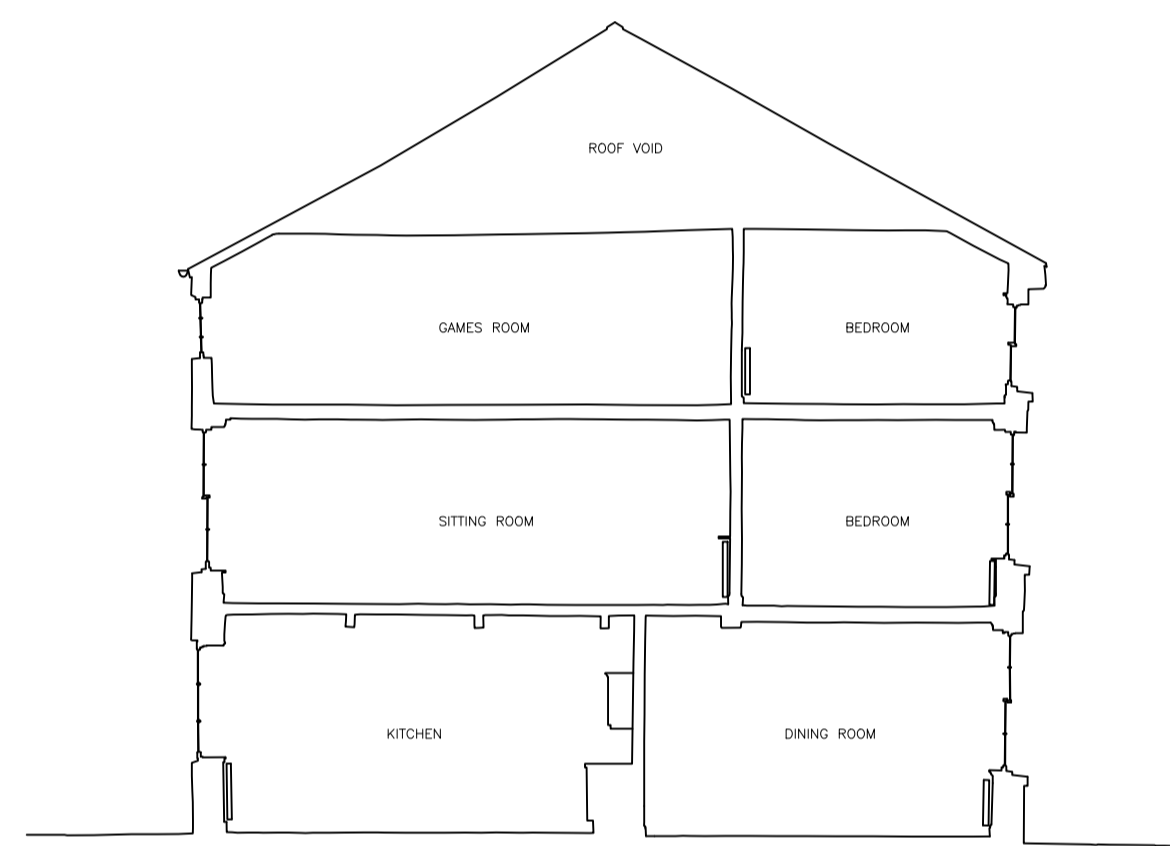


Section E-E
Scale 1:100

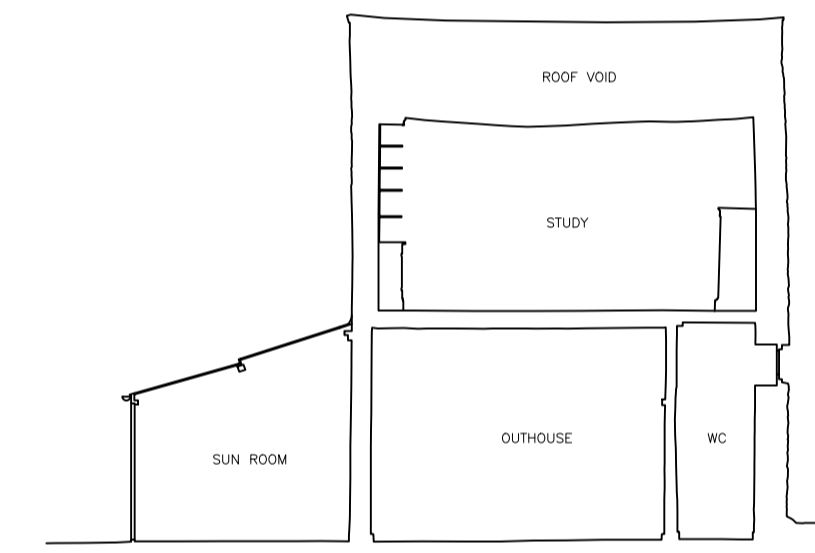


Section F-F
Scale 1:100

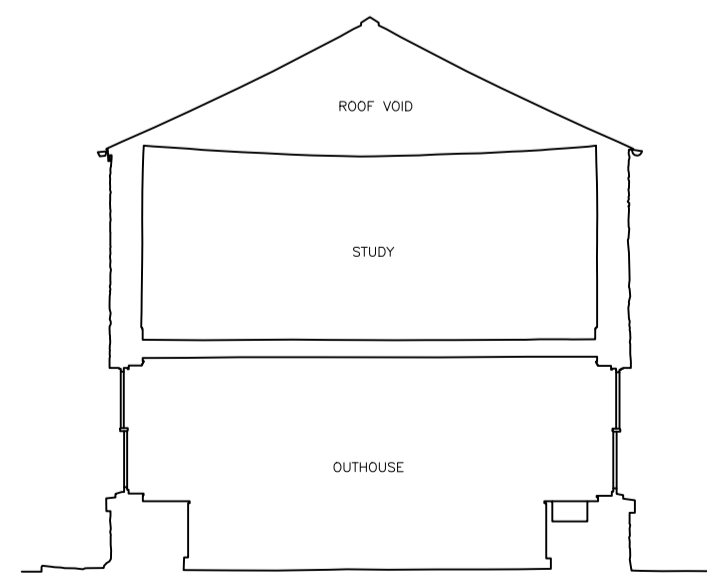

Section G-G
Scale 1:100

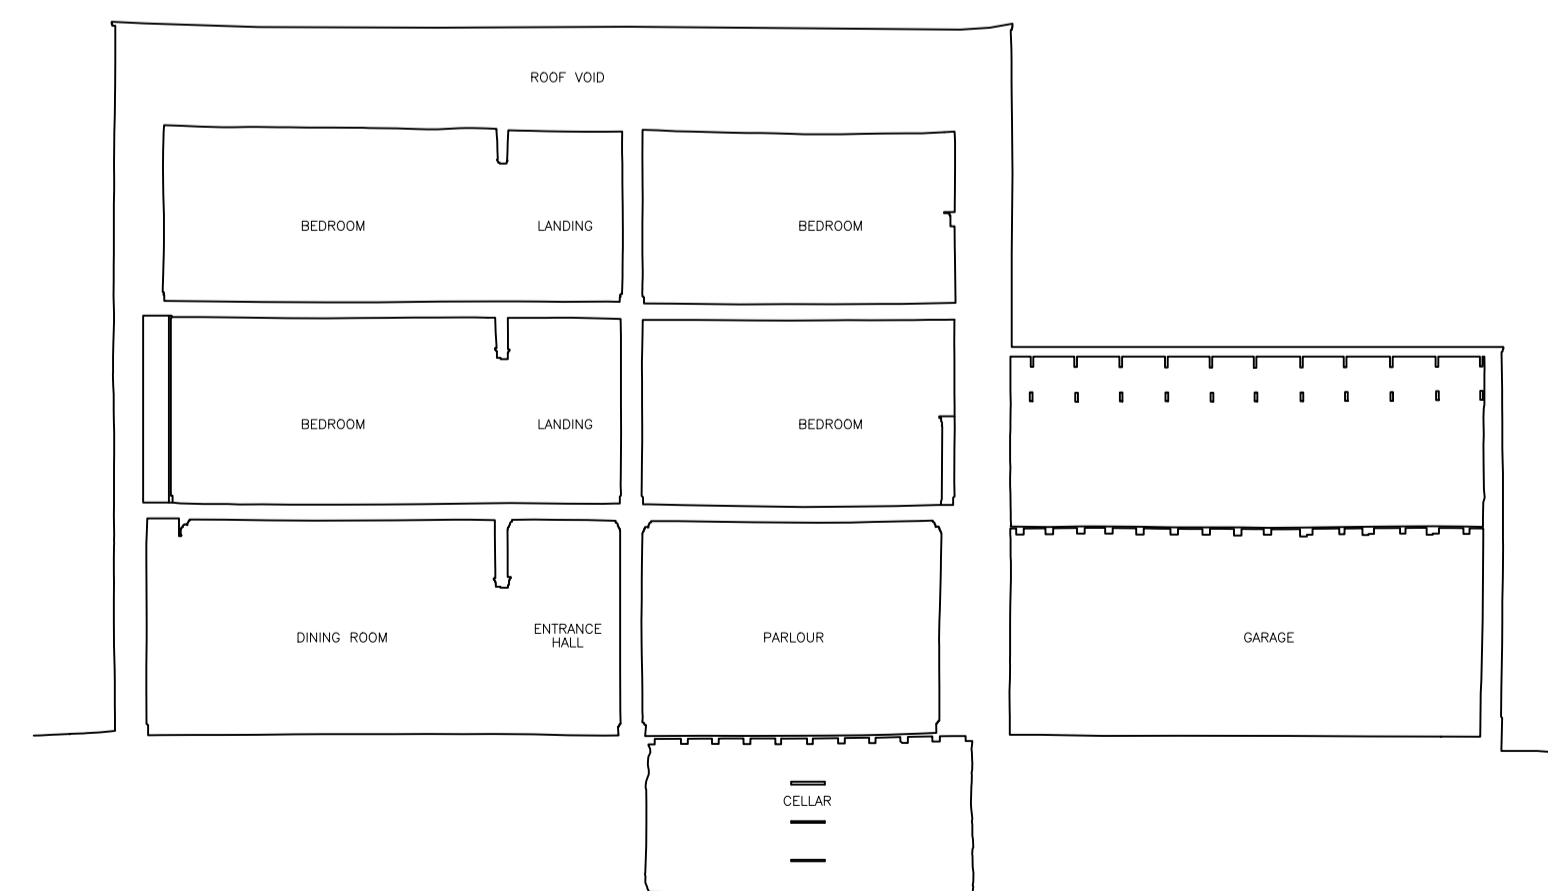

Section H-H
Scale 1:100

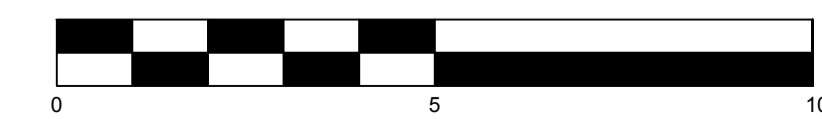

SCALE BAR 1:100

SDA
ARCHITECTURE REDEFINED

Head Office: Astley House, 29 Queens Road, Chorley, Lancashire, PR7 1JQ
Tel: 01257 441 810 | Web: www.sdarch.co.uk | Email: contact@sdarch.co.uk
Company Registration: 631887 | VAT Registration: 933 9667 53
Copyright © 2021 SDA Design & Architecture Ltd - All Rights Reserved