
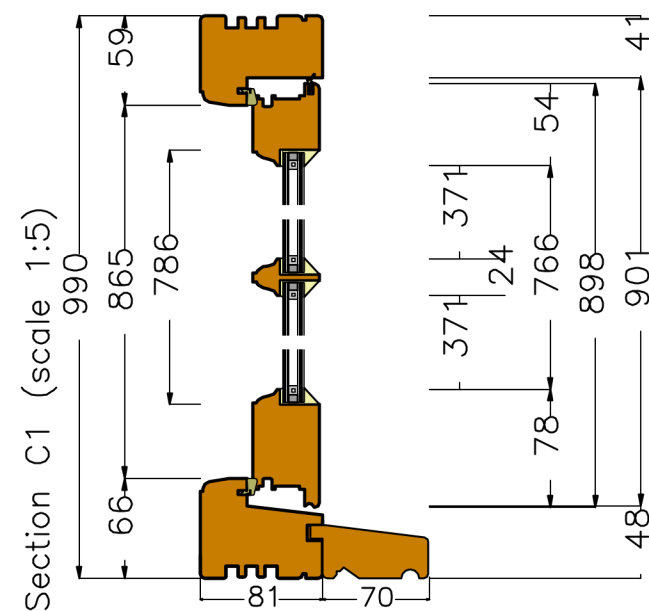



Comments

Customer: Excell Building Services LTD - Courtnay
 Ref: W2 Back Lounge, W3 - End Lounge

View from outside (scale 1:10)

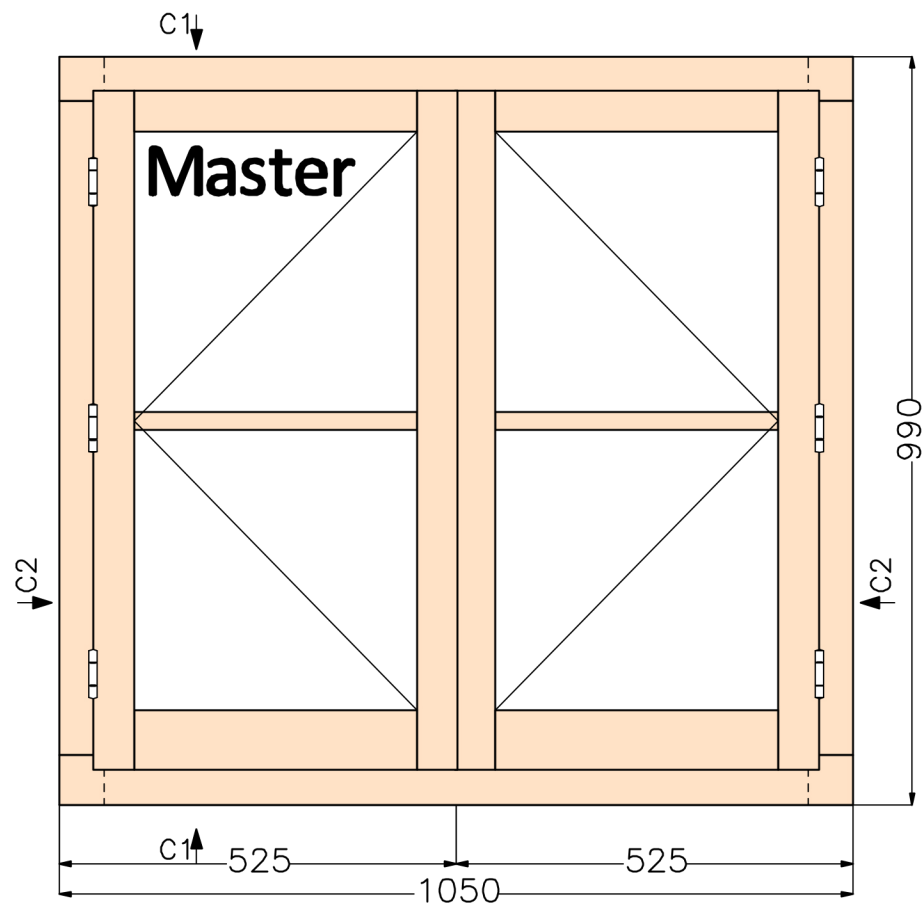

Section C2 (scale 1:5)

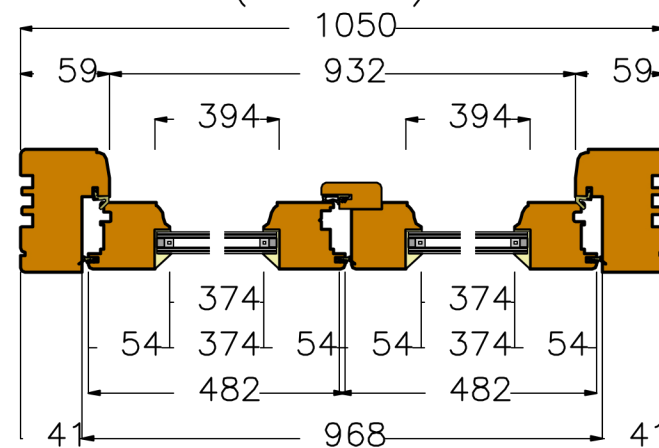

F/Sashes	
F/Ironmo	
Glaze	
P/O/B	

Revisions

Project - 0-120182

Drawing No	4
Scale	As shown on A3
Drawn by	Victoria Polydore
Date	06.06.2022

GEORGE BARNSDALE
 Est. 1884

High Street, Donington, Spalding, Lincs, PE11 4TA
 01775 82300
 www.georgebarnsdale.co.uk

Structural opening/Brickwork

Rebate

Sash

Supplementary Dimensions

Dimensions refer to manufacturing sizes; ironmongery shown is only indicative to actual location