


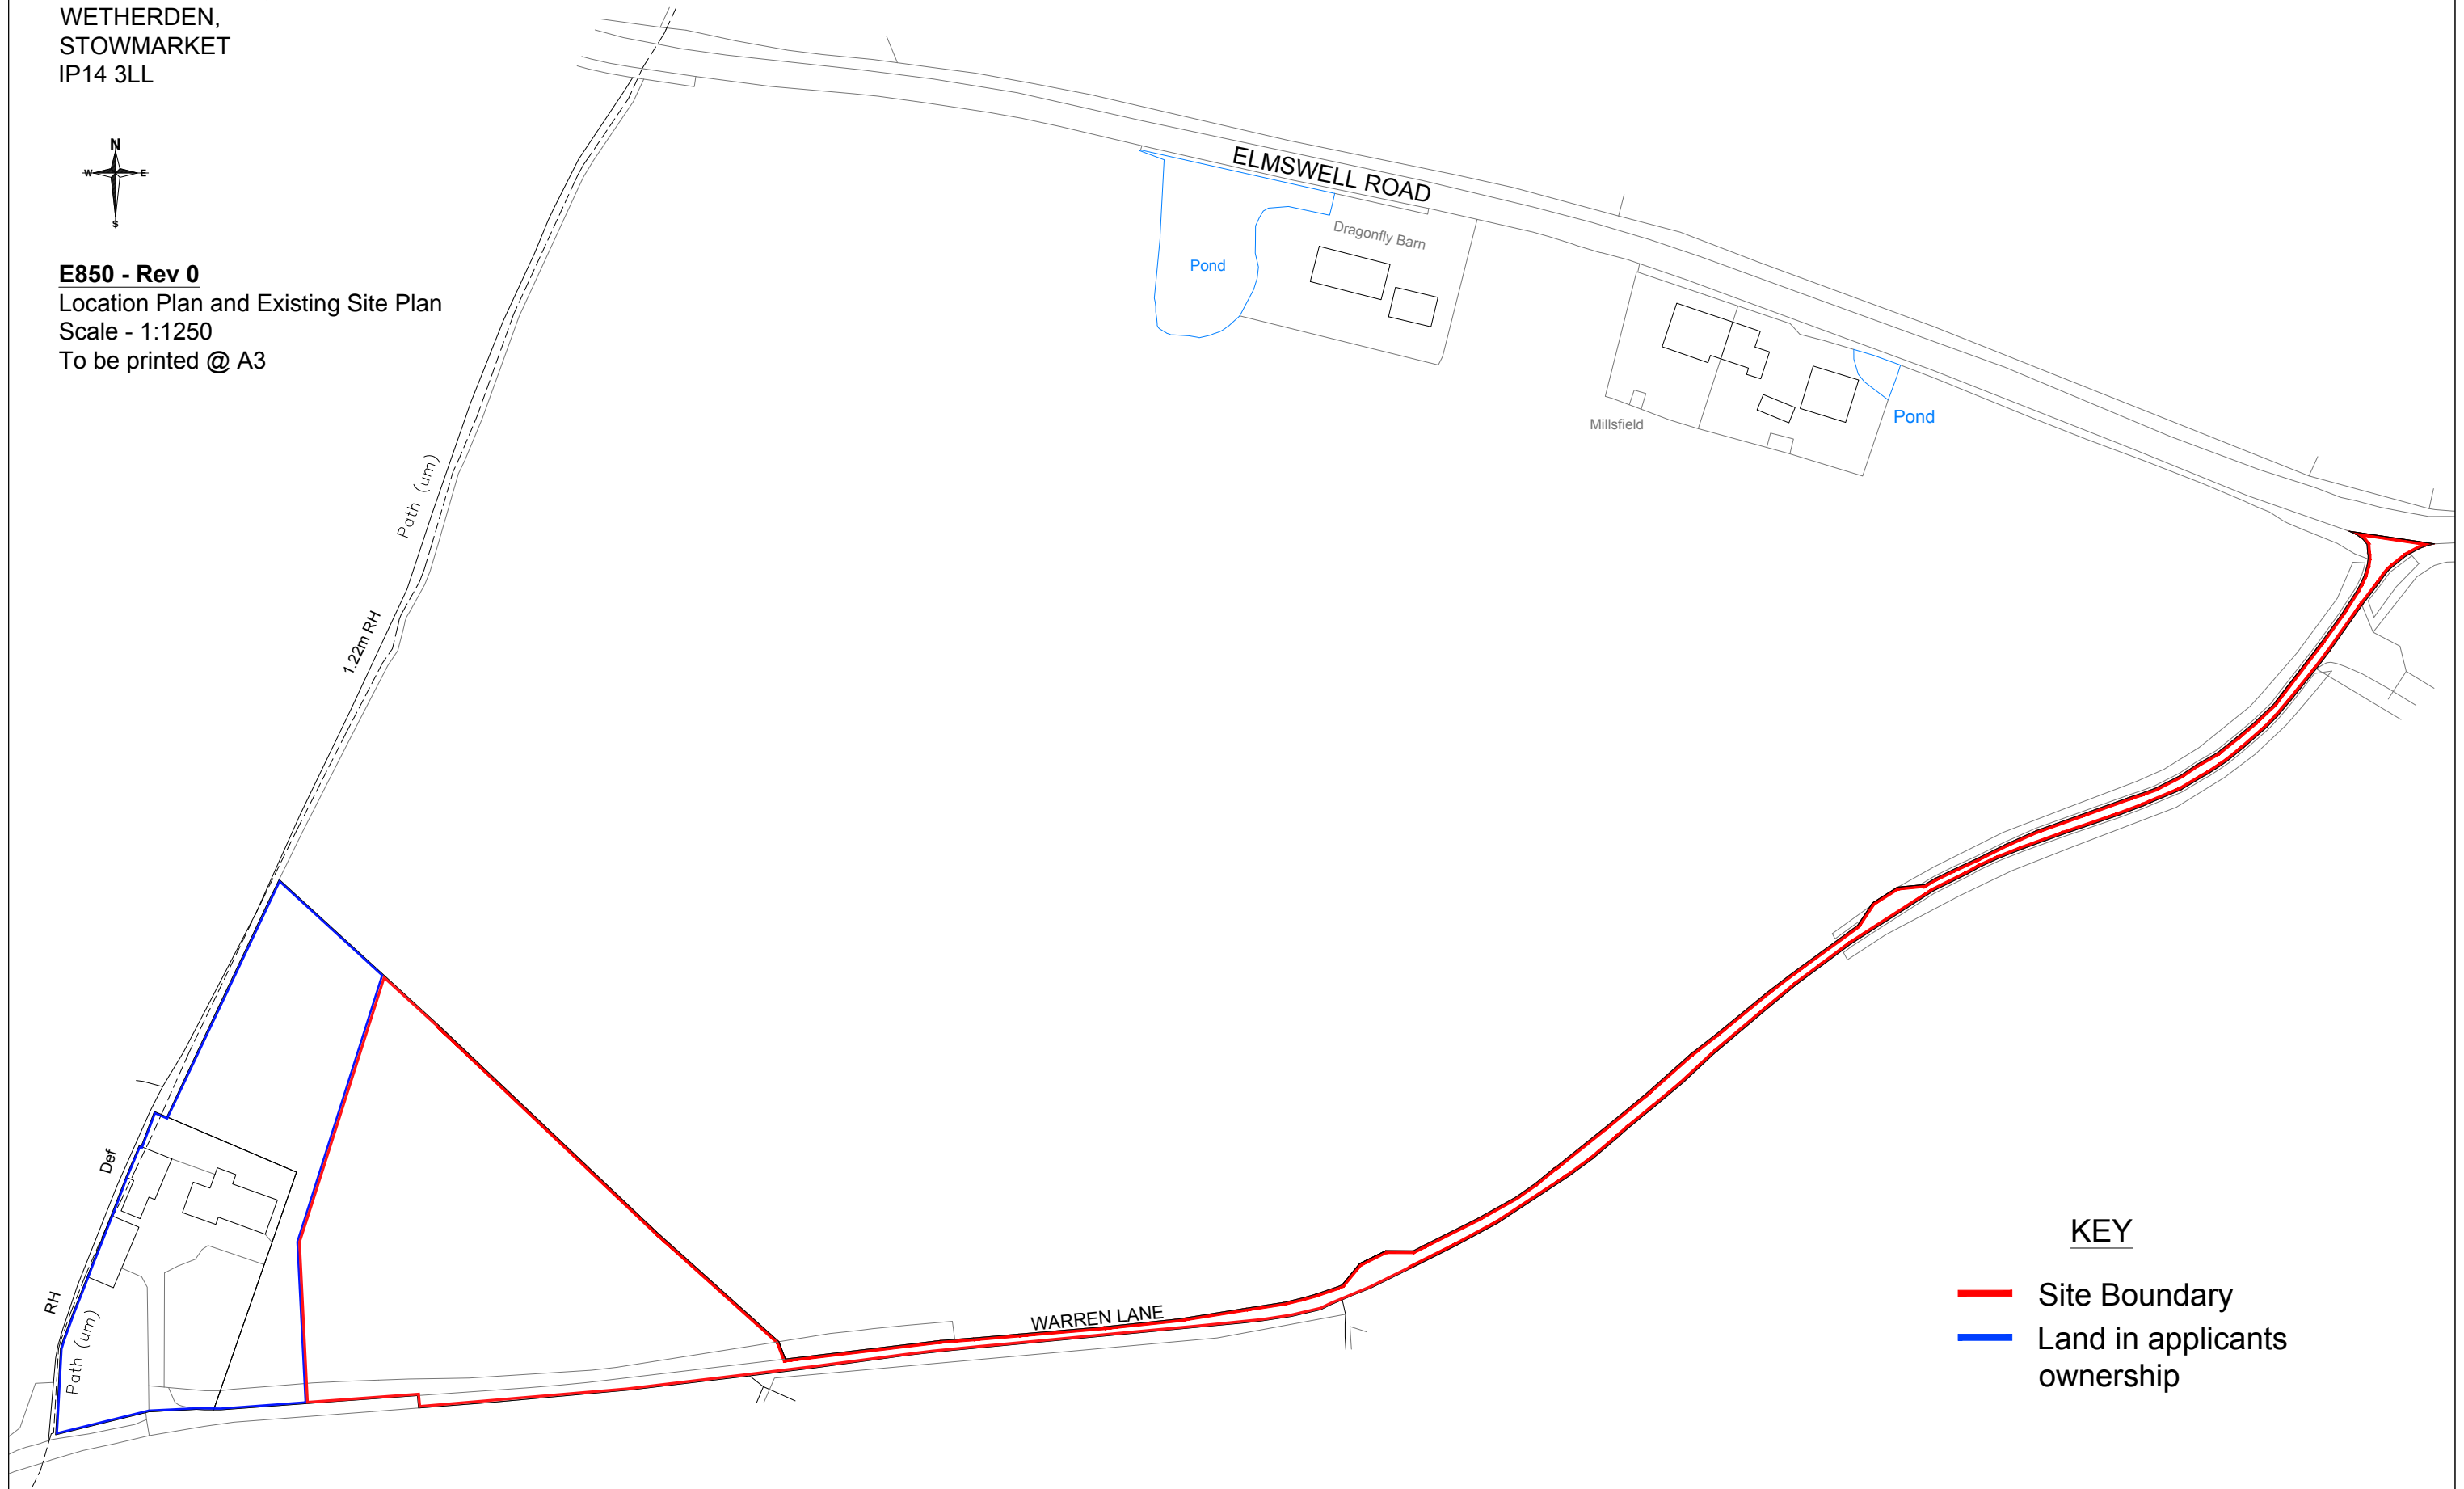

LAND ADJOINING,
WARREN MILL HOUSE
ELMSWELL ROAD,
WETHERDEN,
STOWMARKET
IP14 3LL



E850 - Rev 0
Location Plan and Existing Site Plan
Scale - 1:1250
To be printed @ A3



KEY

-  Site Boundary
-  Land in applicants ownership