


Proposals plan  
(Scale 1:500)

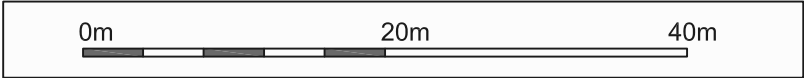

Client: Foote J.H. Dairy Farm		
Title: Proposals Plan		
Site: Church Lane Farm, Brown Candover, Alesford, SO24 9TW		
Date: 10.04.2022	Scale: 1:500 @ A3	
Job code: 167	Dwg No: 006	Rev: ....