



Note: All drawings are for planning purposes only, not to be used for building control or construction uses

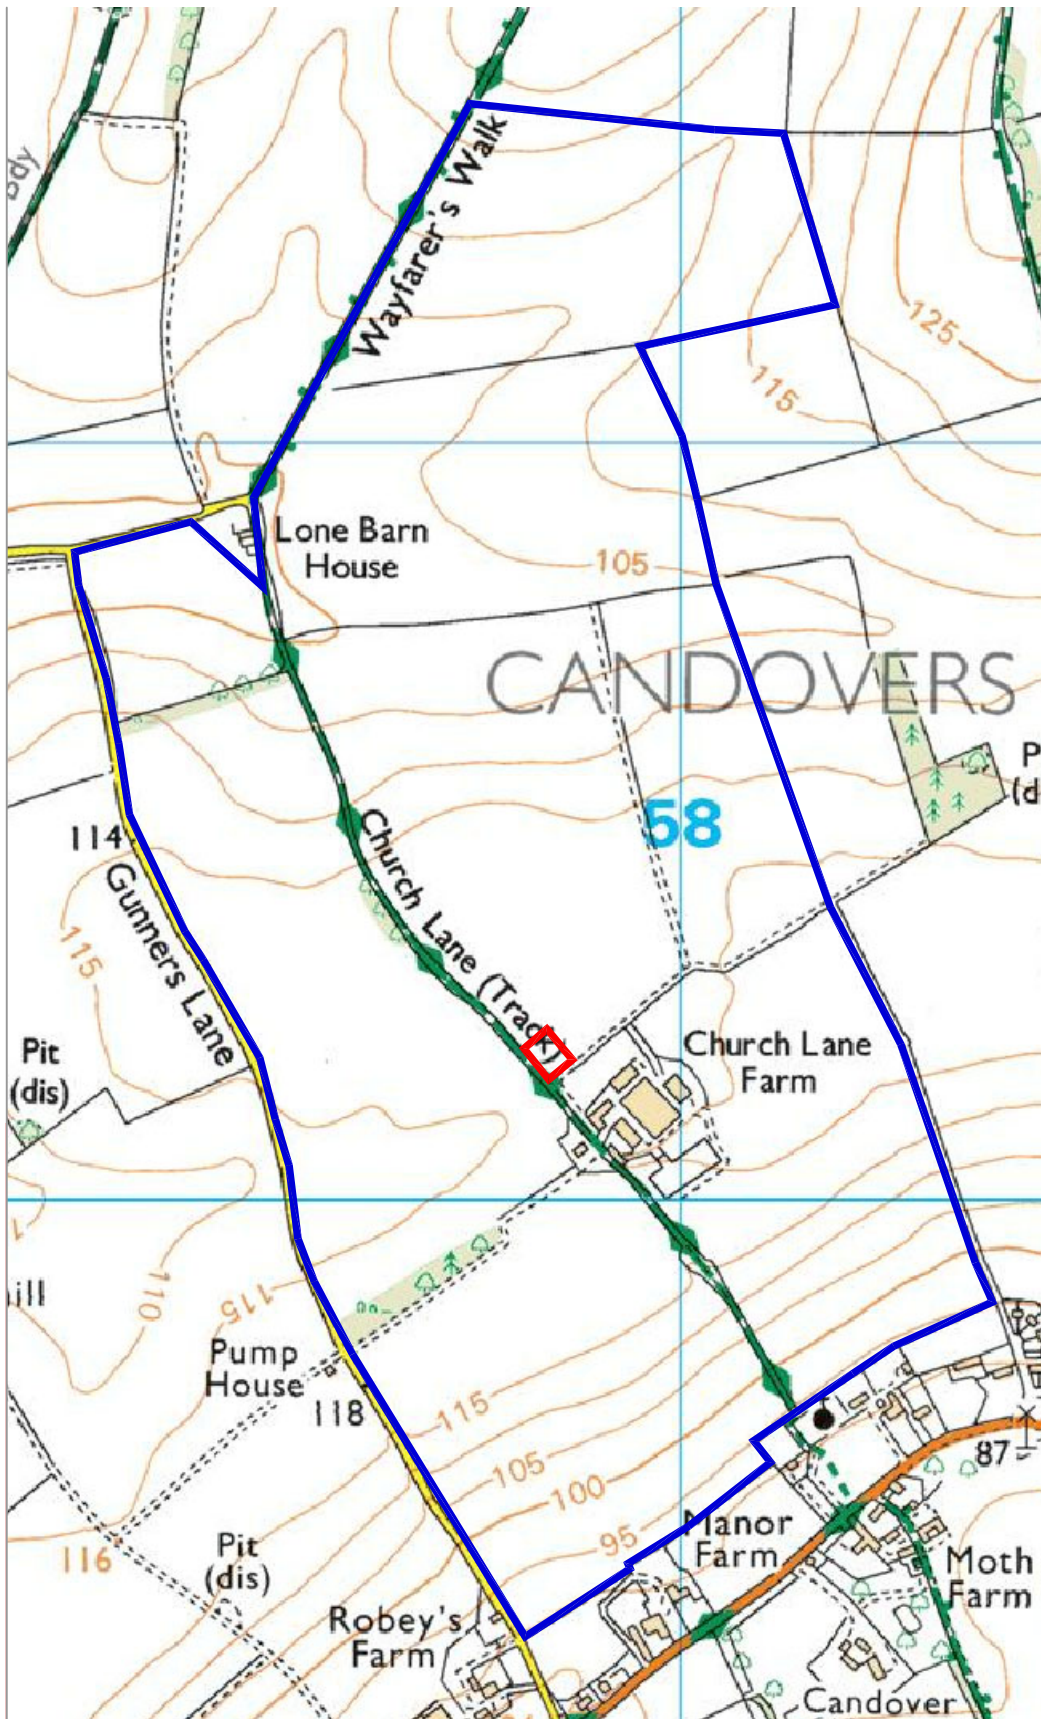

Site location plan  
(Scale 1:1250)

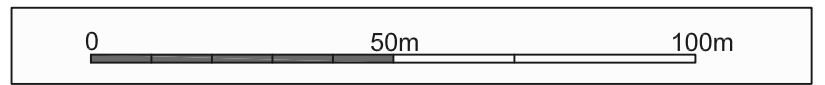

Farm plan  
(Scale 1:10,000)

Easting = 457840  
Northing = 140179

Grid Ref = SU57834017

Reproduced from Ordnance Survey digital map data © Crown copyright 2022  
All rights reserved. Licence number 0100031673

Client: Foote J.H. Dairy Farm		
Title: Location plan		
Site: Church Lane Farm, Brown Candover, Alesford, SO24 9TW		
Date: 10.04.2022	Scale: 1:1250 / 10,000 @ A3	
Job code: 167	Dwg No: 001	Rev: ....