



# LOCATION PLAN . SCALE 1:1250 . JUNE 2022 . DRAWING No 04

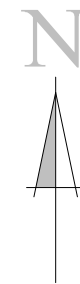

Original Paper Size A3

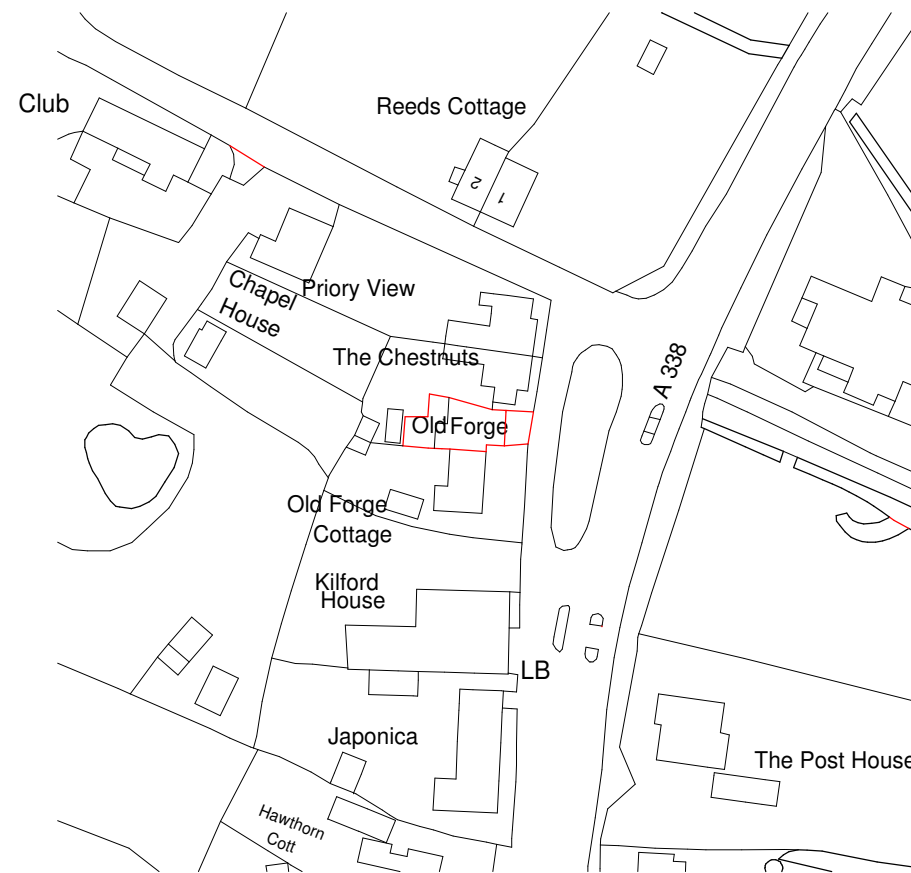

S J Egford BSc (Hons) BArch - ARCHITECTURAL SERVICES - Meadowside Barn - Slab Lane - Woodfalls - Salisbury - SP5 2NE - 01725 514718 - 07739090070

## MR A RICKMAN . THE OLD FORGE . BREAMORE . SP6 2EA