


All dimensions must be checked on site by the contractor before commencing work. All work below ground level is shown provisionally. Inspection of ground condition is essential prior to work commencing. Responsibility for establishing the soil and sub-soil conditions rest with the contractor.

Adjacent Properties and Boundaries are shown for illustrative purposes only and have not been surveyed unless otherwise stated.

The copyright of this drawing remains with the author and may not be reproduced in any form without prior written consent

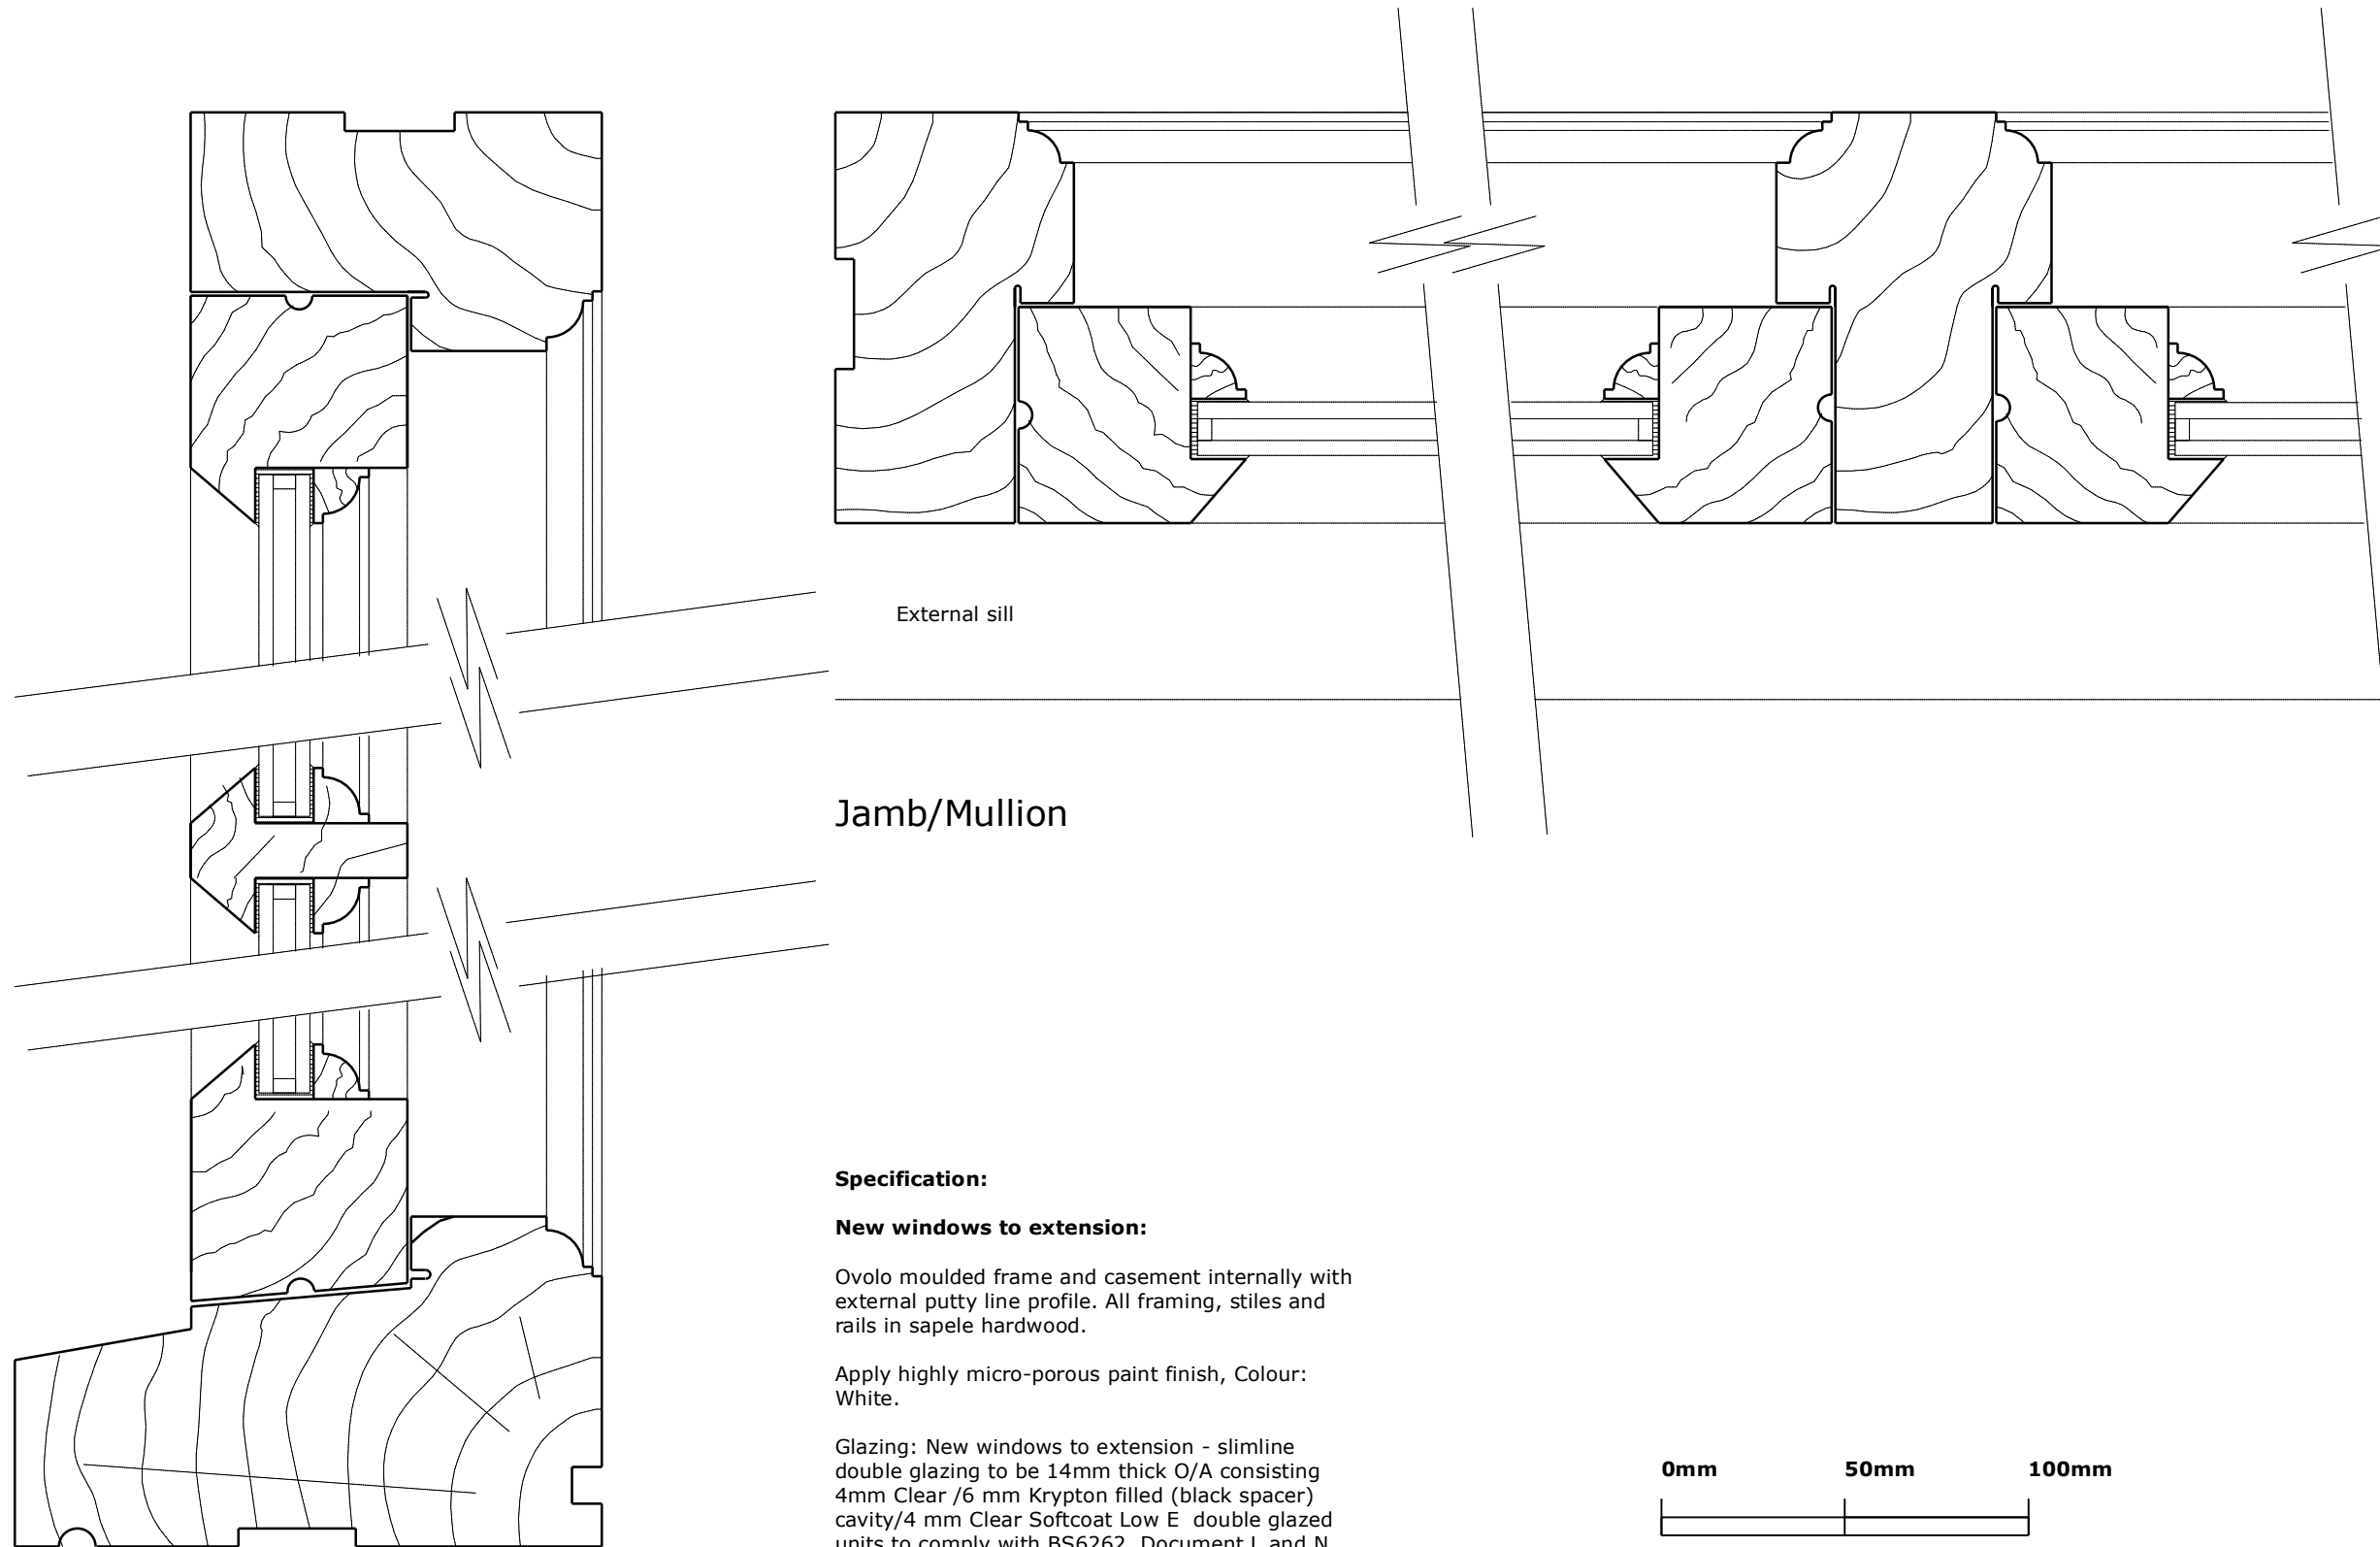

Specification:


New windows to extension:

Ovolo moulded frame and casement internally with external putty line profile. All framing, stiles and rails in sapele hardwood.

Apply highly micro-porous paint finish, Colour: White.

Glazing: New windows to extension - slimline double glazing to be 14mm thick O/A consisting 4mm Clear /6 mm Krypton filled (black spacer) cavity/4 mm Clear Softcoat Low E double glazed units to comply with BS6262, Document L and N.

0mm 50mm 100mm

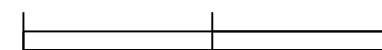

Scale

Head/Sill/Transom

revision schedule

project

Alterations to
Hawley Place,
Hawley, Liss

title

Window detail

scale

1:2 @ A3

date

Apr 2022

checked

MA

drawing No.

A 021-010-PL21

revision



martin allman architecture

Chartered Architect
Southgate Chambers
37/39 Southgate St.
Winchester
Hampshire
SO23 9EH

t: 01962 866 190
m: 07751 427 813
e: mail@ma-architecture.co.uk
www.ma-architecture.co.uk