


Note

See drawings number A021-010-PL03 Ground Floor showing window references

All dimensions must be checked on site by the contractor before commencing work. All work below ground level is shown provisionally. Inspection of ground condition is essential prior to work commencing. Responsibility for establishing the soil and sub-soil conditions rest with the contractor.


Adjacent Properties and Boundaries are shown for illustrative purposes only and have not been surveyed unless otherwise stated.

The copyright of this drawing remains with the author and may not be reproduced in any form without prior written consent

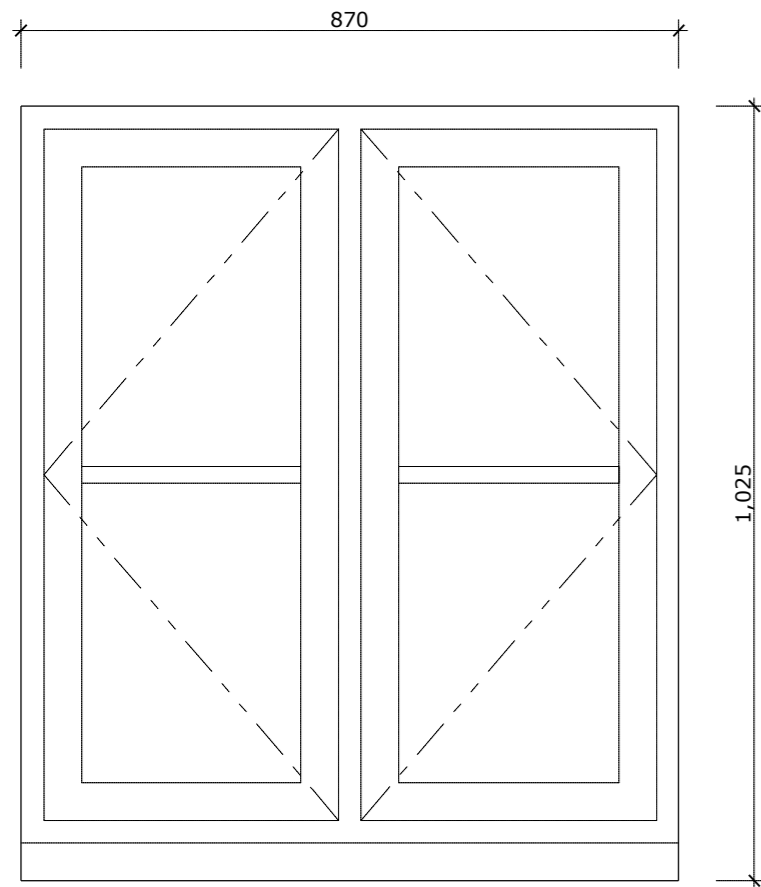


Type W01 (Conservation casement window)

WG01

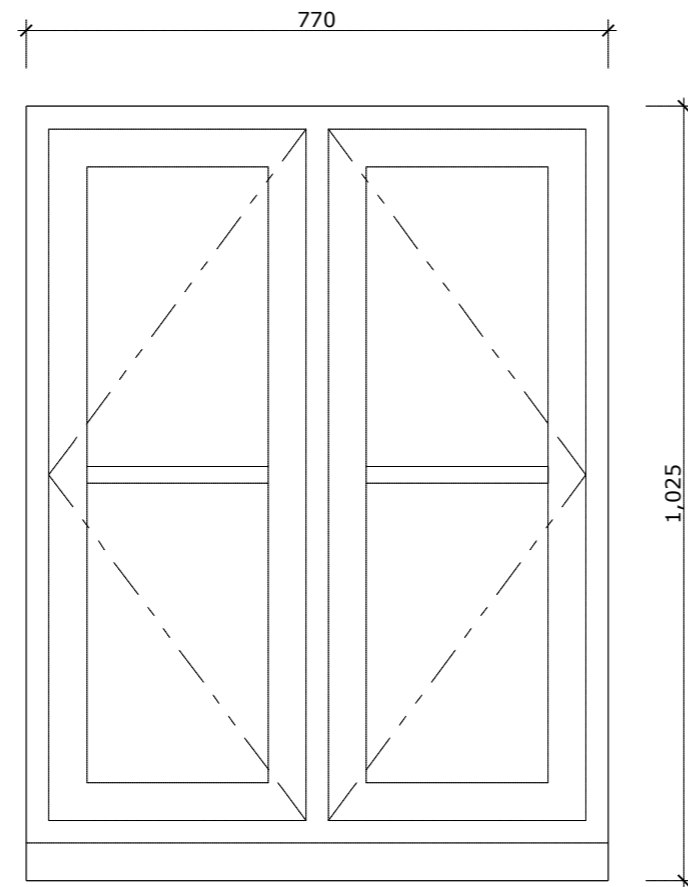

Type W02 (Conservation casement window)

WG02

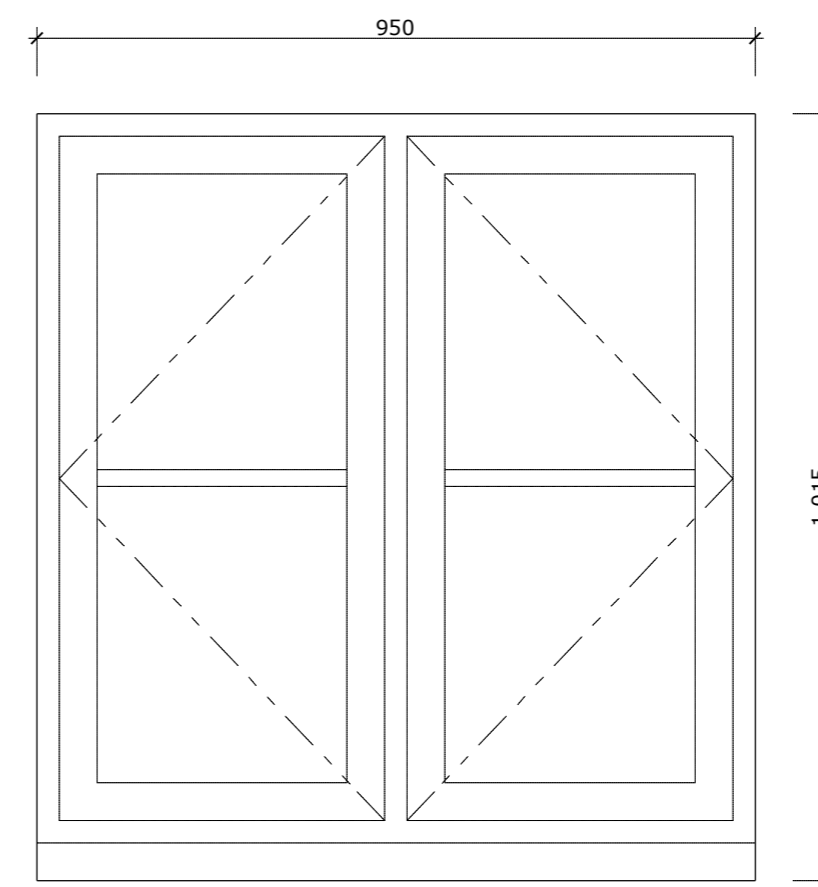

Type W03 (Conservation casement window)


WG-03 and WG04

New windows to extension:

Ovolo moulded frame and casement internally with external putty line profile. All framing, stiles and rails in sapele hardwood.


Apply highly micro-porous paint finish, colour: White.

Glazing: New windows to extension - slimline double glazing to be 12mm thick O/A consisting 4mm Clear /4 mm Argon filled (black spacer) cavity/4 mm Clear Softcoat Low E double glazed units to comply with BS6262, Document L and N.

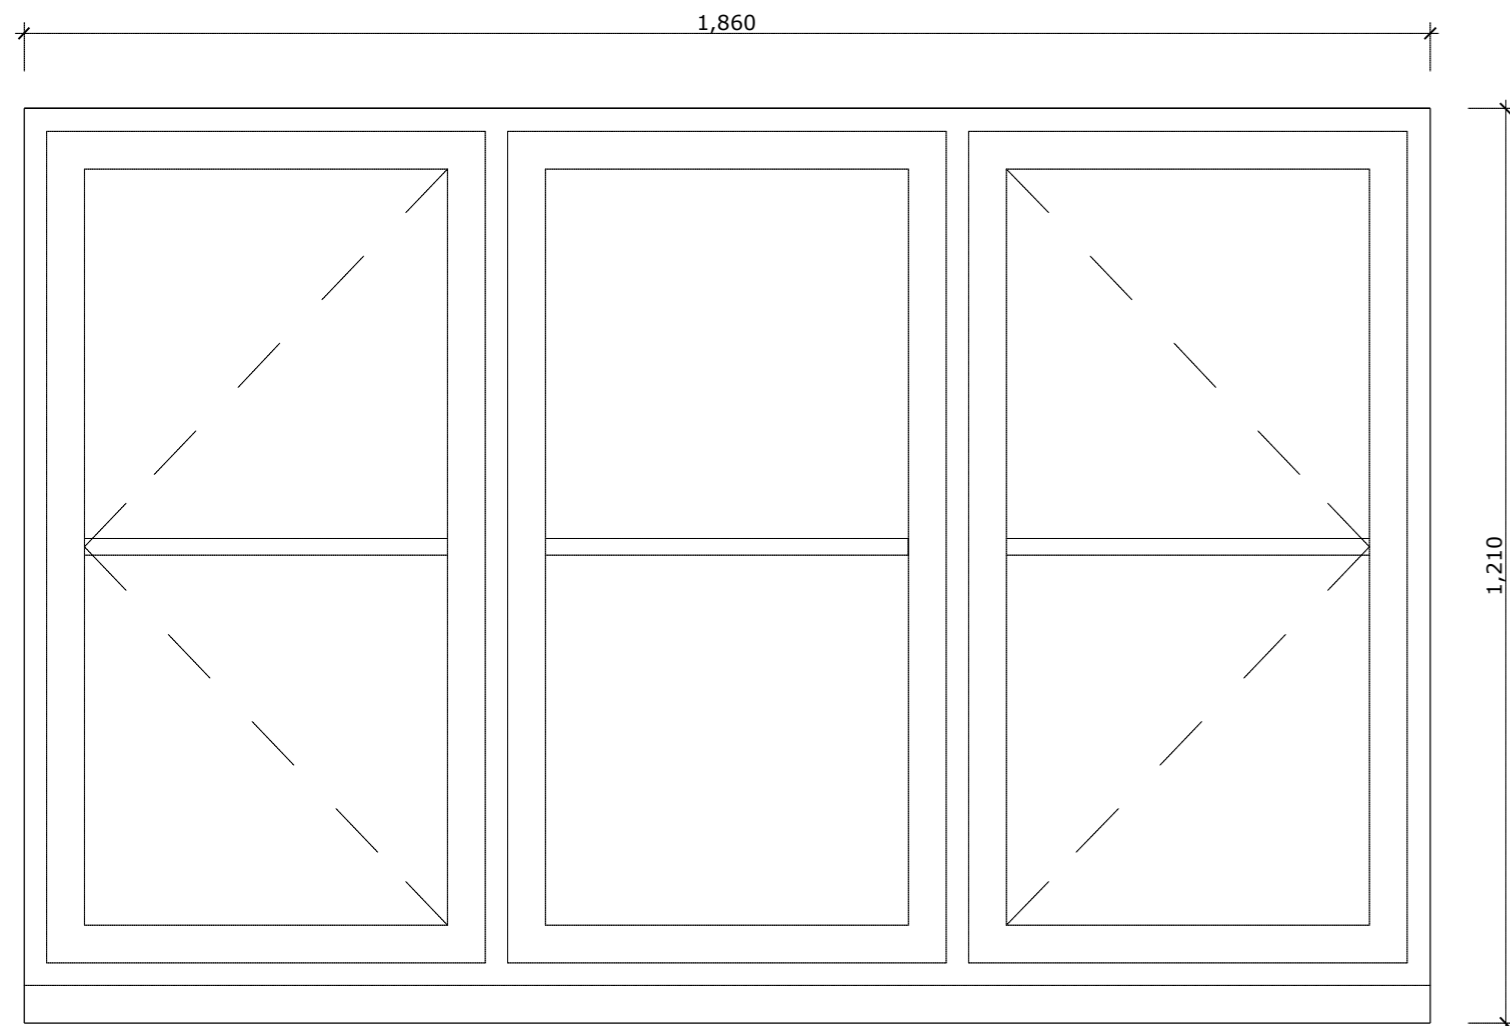

Type W04 (Conservation casement window)

WG-05

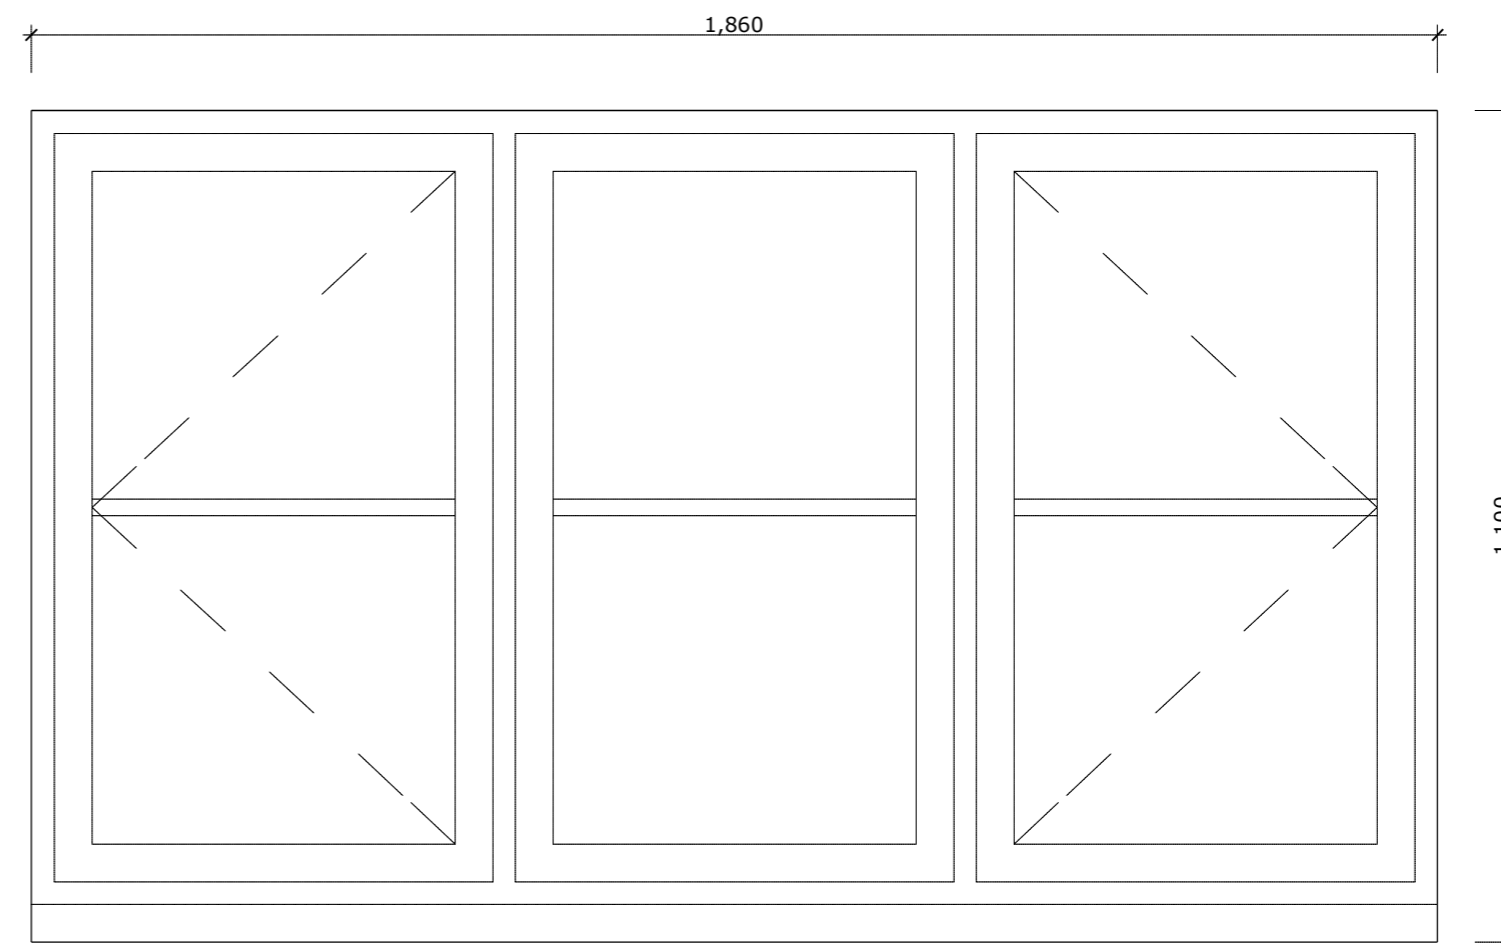

Type W05 (Conservation casement window)

WG-06

revision schedule

project
Alterations to Hawkley Place,
Hawkley, Liss

title
Window Schedule / Elevations

scale
1:100 @ A2

date
Apr 2022 checked MA

drawing No.
A021-010-PL20

revision

martin allman architecture

Chartered Architect
Southgate Chambers
37/39 Southgate St.
Winchester
Hampshire
SO23 9EH

t: 01962 866 190
m: 07751 427 813
e: mail@ma-architecture.co.uk
www.ma-architecture.co.uk