
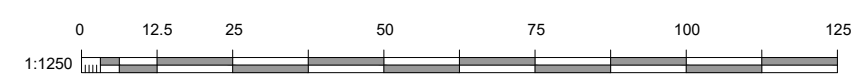
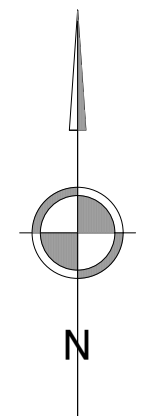


# LOCATION PLAN

BYERWORTH BARN, BYERWORTH LANE, GARSTANG, PR3 1QA

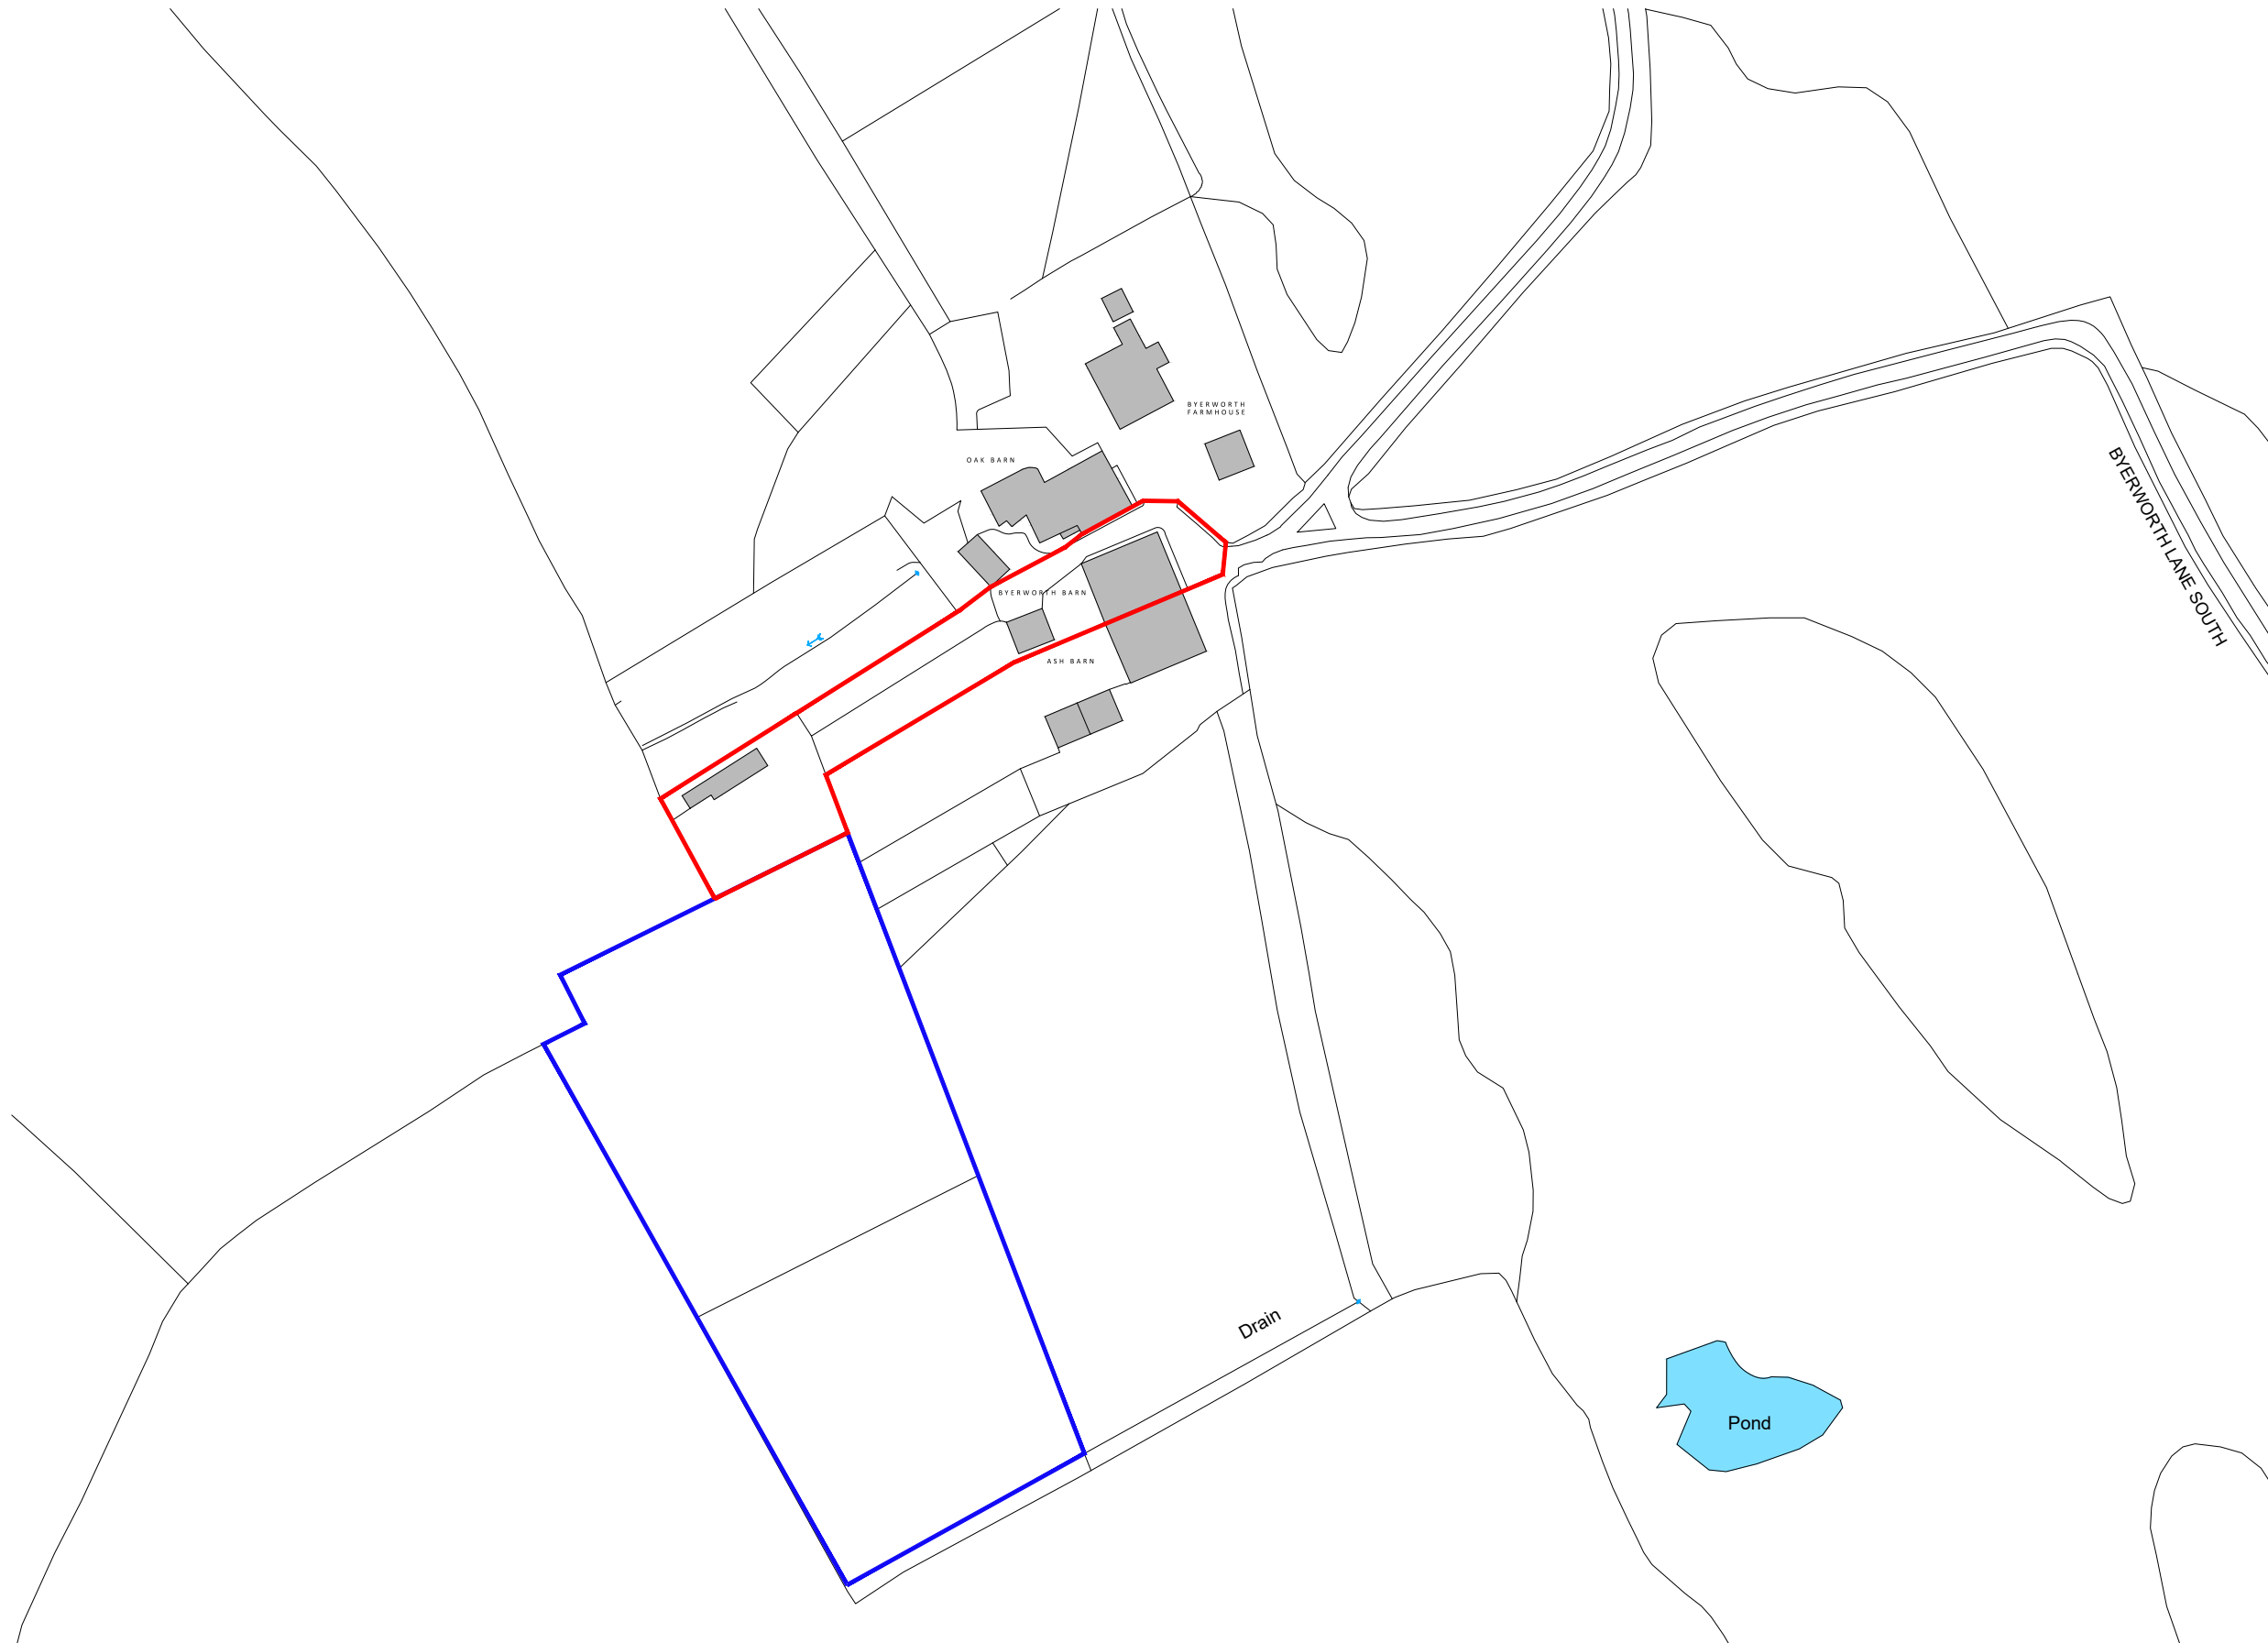

**GA** ASSOCIATES  
planning • architecture • design

2 CROSTON VILLA  
HIGH STREET  
GARSTANG  
PRESTON  
PR3 1EA

T: 01995 604514  
E: info@GrahamAnthonyAssociates.com  
W: www.GrahamAnthonyAssociates.com

CLIENT: **E. BERTENSHAW**  
DWG STATUS: **PLANNING PURPOSES ONLY**

DRAWING TITLE / PROJECT: **LOCATION PLAN:  
BYERWORTH BARN, BYERWORTH LANE,  
GARSTANG, PR3 1QA**

DRAWING No.: **GA3421-LP-01A** SCALE(S): **1:1250 AT A3** DATE: **JUNE 22**

ALL DIMENSIONS TO BE CHECKED ON SITE AND ANY DISCREPANCIES TO BE REPORTED TO GRAHAM ANTHONY ASSOCIATES PRIOR TO PROCEEDING WITH ANY WORKS. DO NOT SCALE OFF DRAWING AND REFER TO WRITTEN DIMENSIONS.  
THIS DRAWING IS SUBJECT TO COPYRIGHT ©